
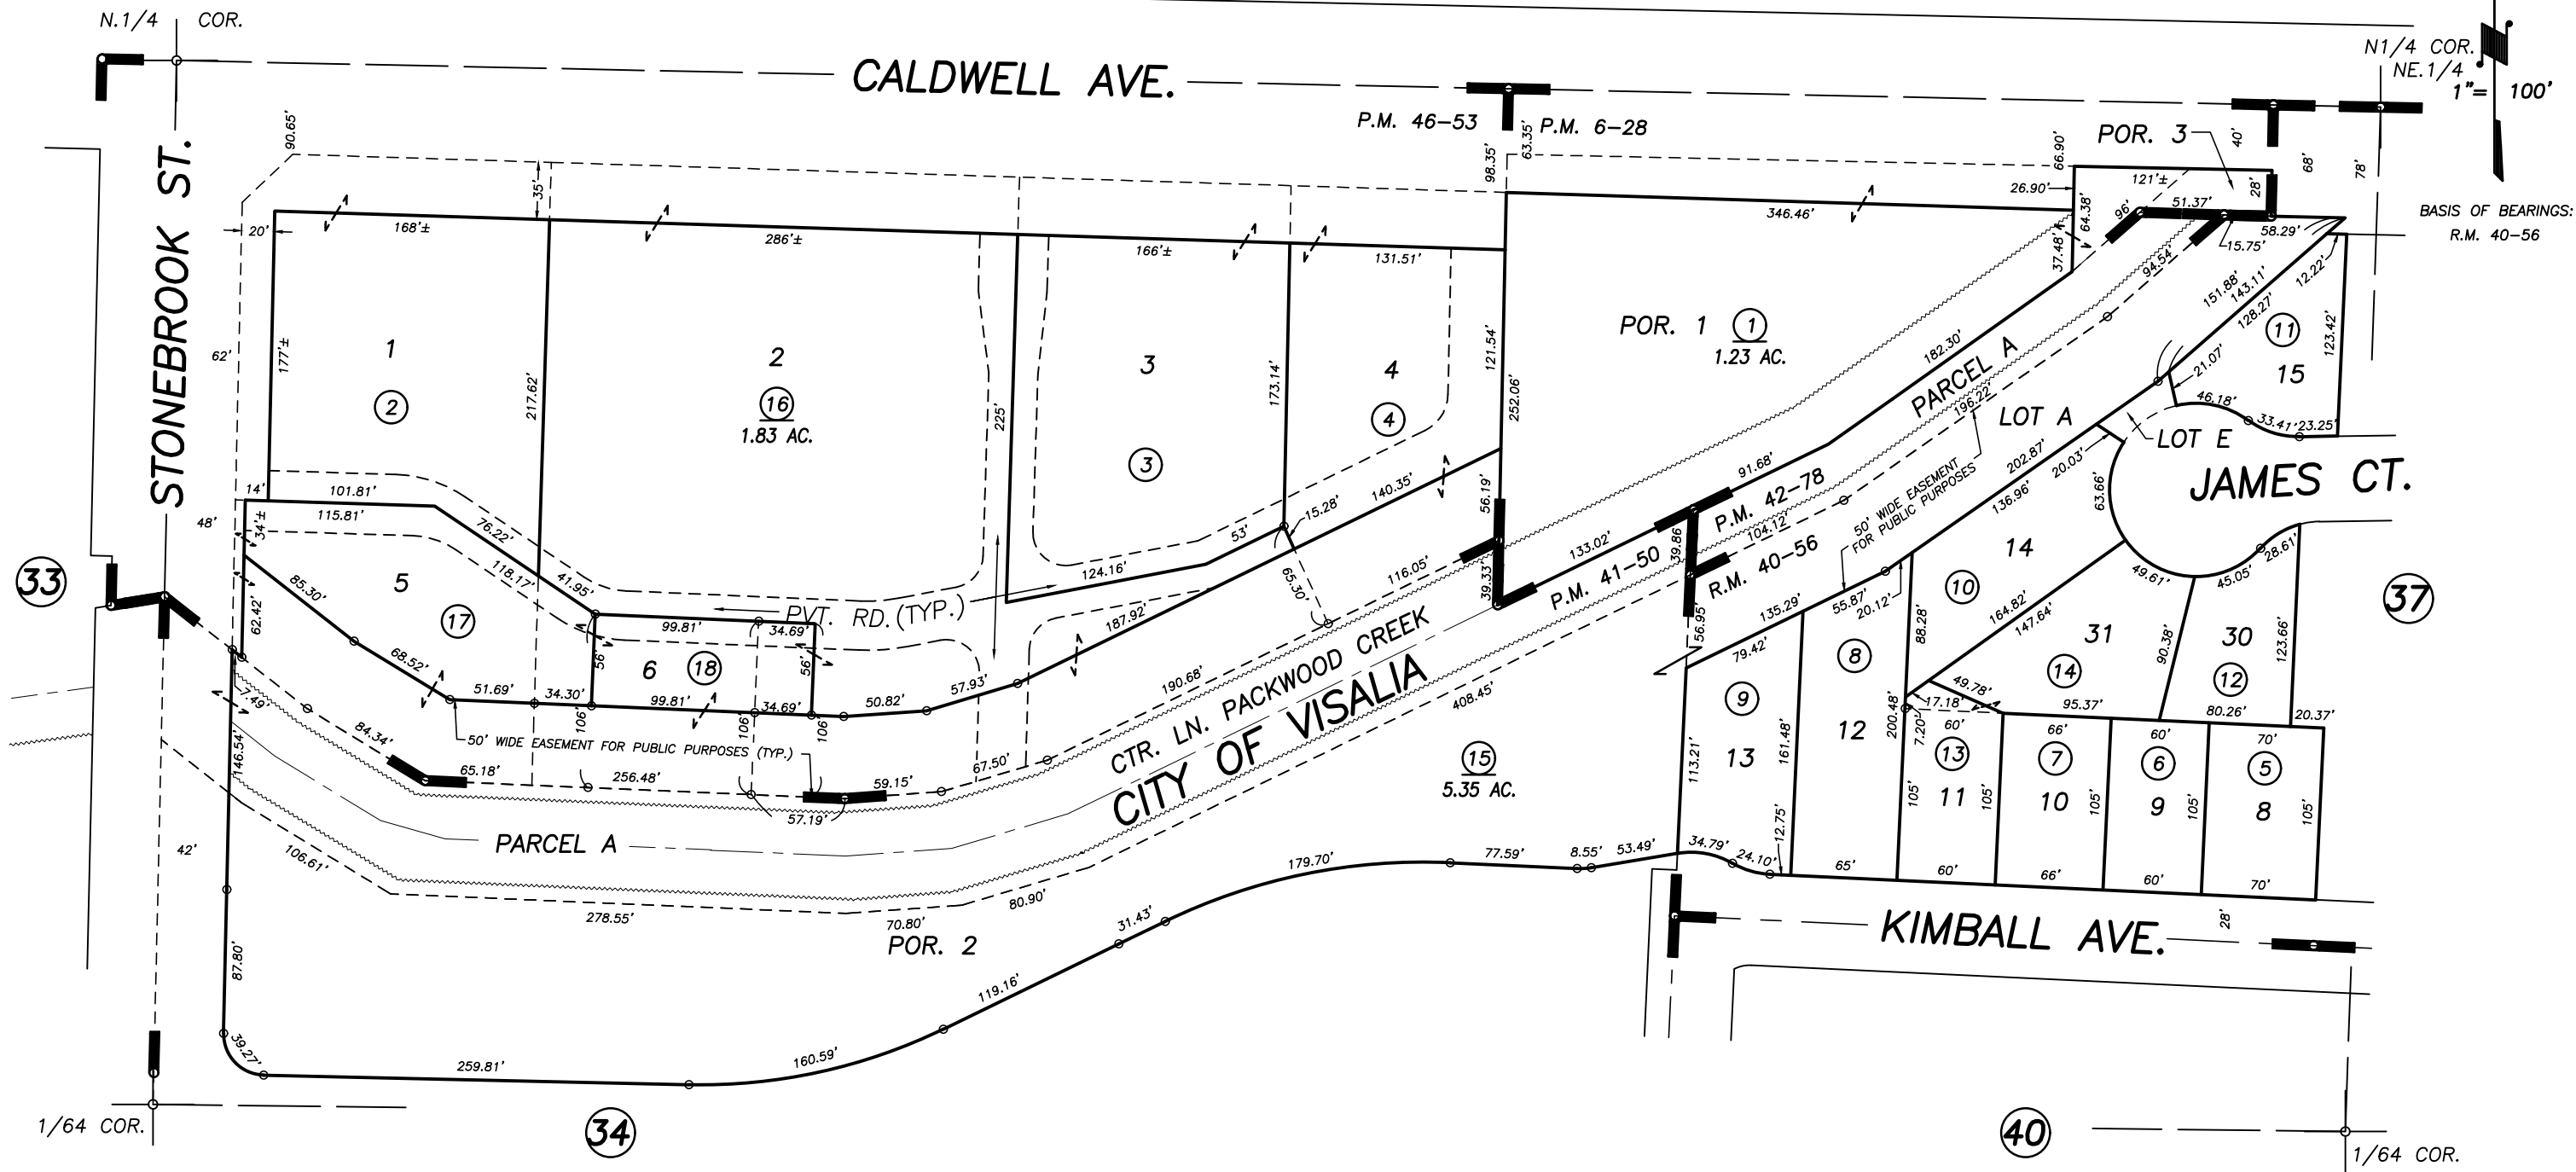


(21)

DISCLAIMER
THIS MAP WAS PREPARED FOR LOCAL PROPERTY ASSESSMENT PURPOSES ONLY AND THE PARCELS SHOWN HEREON MAY NOT COMPLY WITH STATE AND LOCAL SUBDIVISION ORDINANCES, AND NO LIABILITY IS ASSUMED FOR THE USE OF THE INFORMATION SHOWN HEREON. R & T CODE SEC. 327, 408.3, ETC.

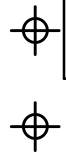

POR. PARCEL MAP NO. 528, P.M. 6-28
POR. PARCEL MAP NO. 4046, P.M. 41-50
POR. PARCEL MAP NO. 4174, P.M. 42-78
PARCEL MAP NO. 4548, P.M. 46-53
POR. AMENDED CAMERON CREEK RANCH, UNIT NO. 4&5, R.M. 40-56

CITY OF VISALIA
ASSESSOR'S MAPS BK. 122 , PG. 39
COUNTY OF TULARE, CALIFORNIA, U.S.A.

NOTE: Assessor's Parcel Numbers Shown in Circles (1) (123)
Assessor's Block Numbers Shown in Ellipses (123)

| | | |
|--------------|------------|------|
| BK 126 REMAP | 01/06/2023 | JDF |
| REVISION | DATE | TECH |