
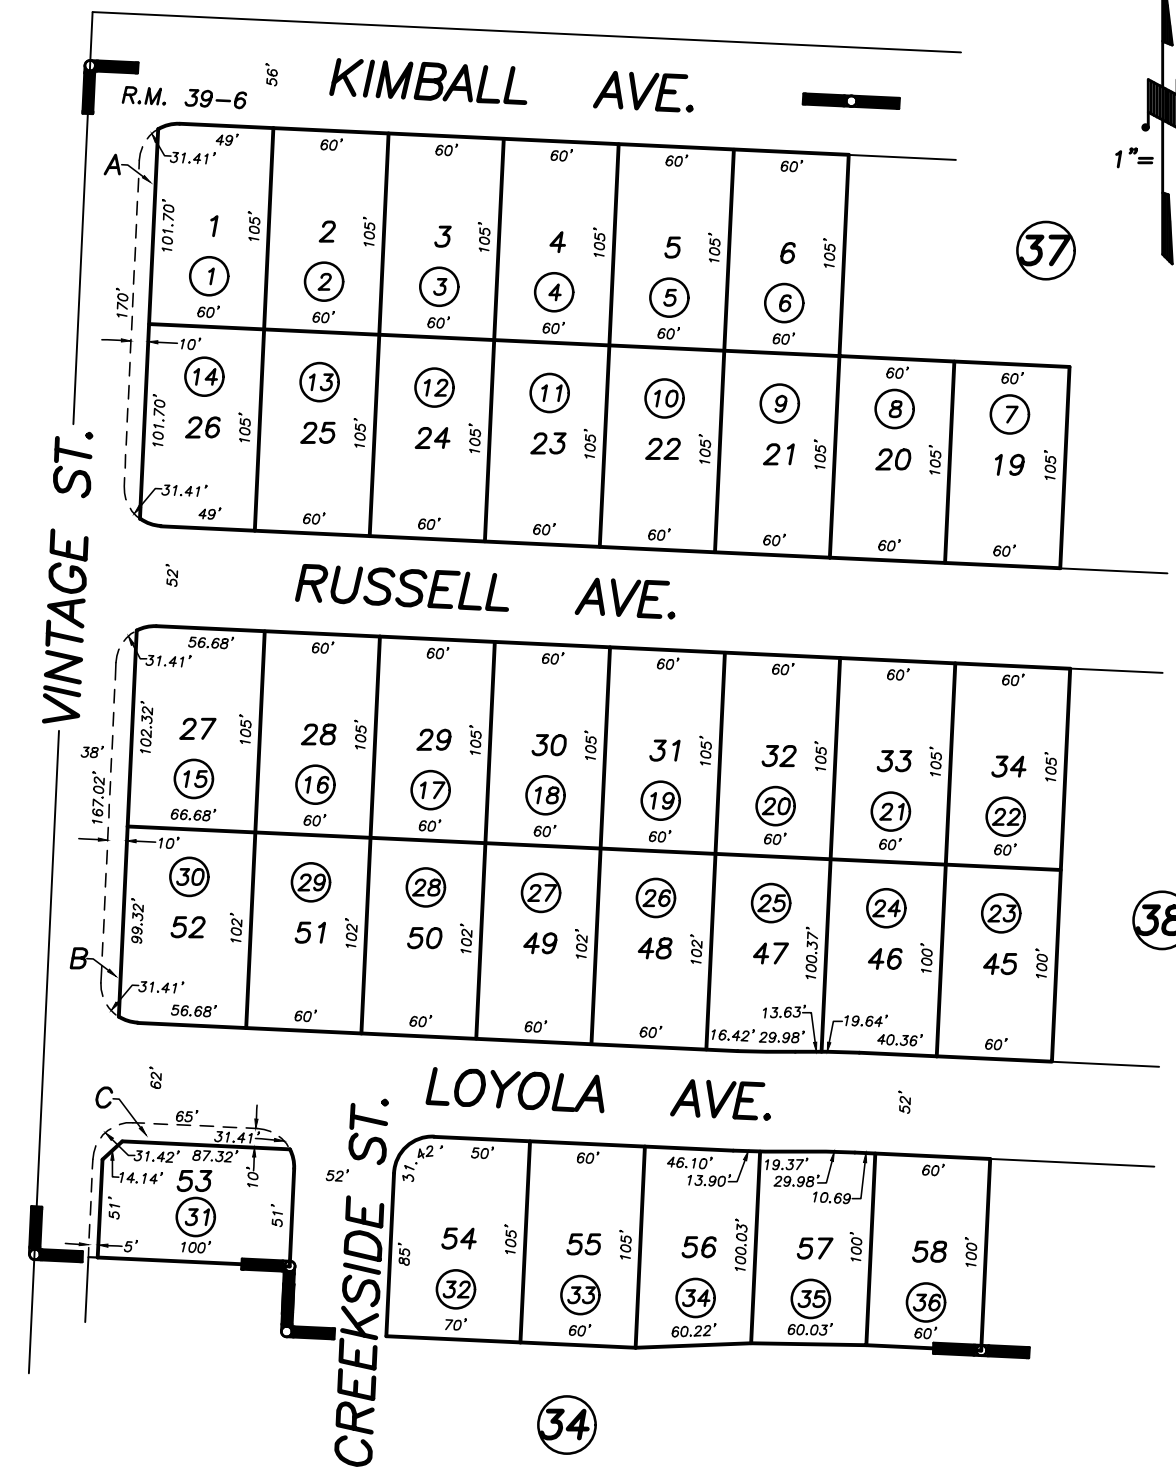


**DISCLAIMER**  
 THIS MAP WAS PREPARED FOR LOCAL PROPERTY ASSESSMENT PURPOSES ONLY AND THE PARCELS SHOWN HEREON MAY NOT COMPLY WITH STATE AND LOCAL SUBDIVISION ORDINANCES, AND NO LIABILITY IS ASSUMED FOR THE USE OF THE INFORMATION SHOWN HEREON.

POR. S1/2 NW1/4 NE1/4 SEC. 7, T.19S., R.25E., M.D.B. & M.

Tax Area Code **122-40**  
 006-166

39

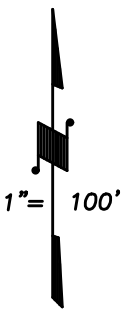

34

38

34

BK 126 REMAP	01/06/2023	JDF
REVISION	DATE	TECH

POR. CAMERON CREEK RANCH, UNIT NO. 1, R.M. 39-6

CITY OF VISALIA  
 ASSESSOR'S MAPS BK. 122, PG. 40.  
 COUNTY OF TULARE, CALIF.

NOTE: Assessor's Block Numbers Shown in Ellipses  
 Assessor's Parcel Numbers Shown in Circles

02/03