

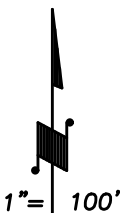


DISCLAIMER

THIS MAP WAS PREPARED FOR LOCAL PROPERTY ASSESSMENT PURPOSES ONLY AND THE PARCELS SHOWN HEREON MAY NOT COMPLY WITH STATE AND LOCAL SUBDIVISION ORDINANCES, AND NO LIABILITY IS ASSUMED FOR THE USE OF THE INFORMATION SHOWN HEREON.

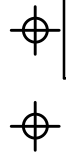

1" = 100'  
BASIS OF BEARINGS:  
R.M. 42-81

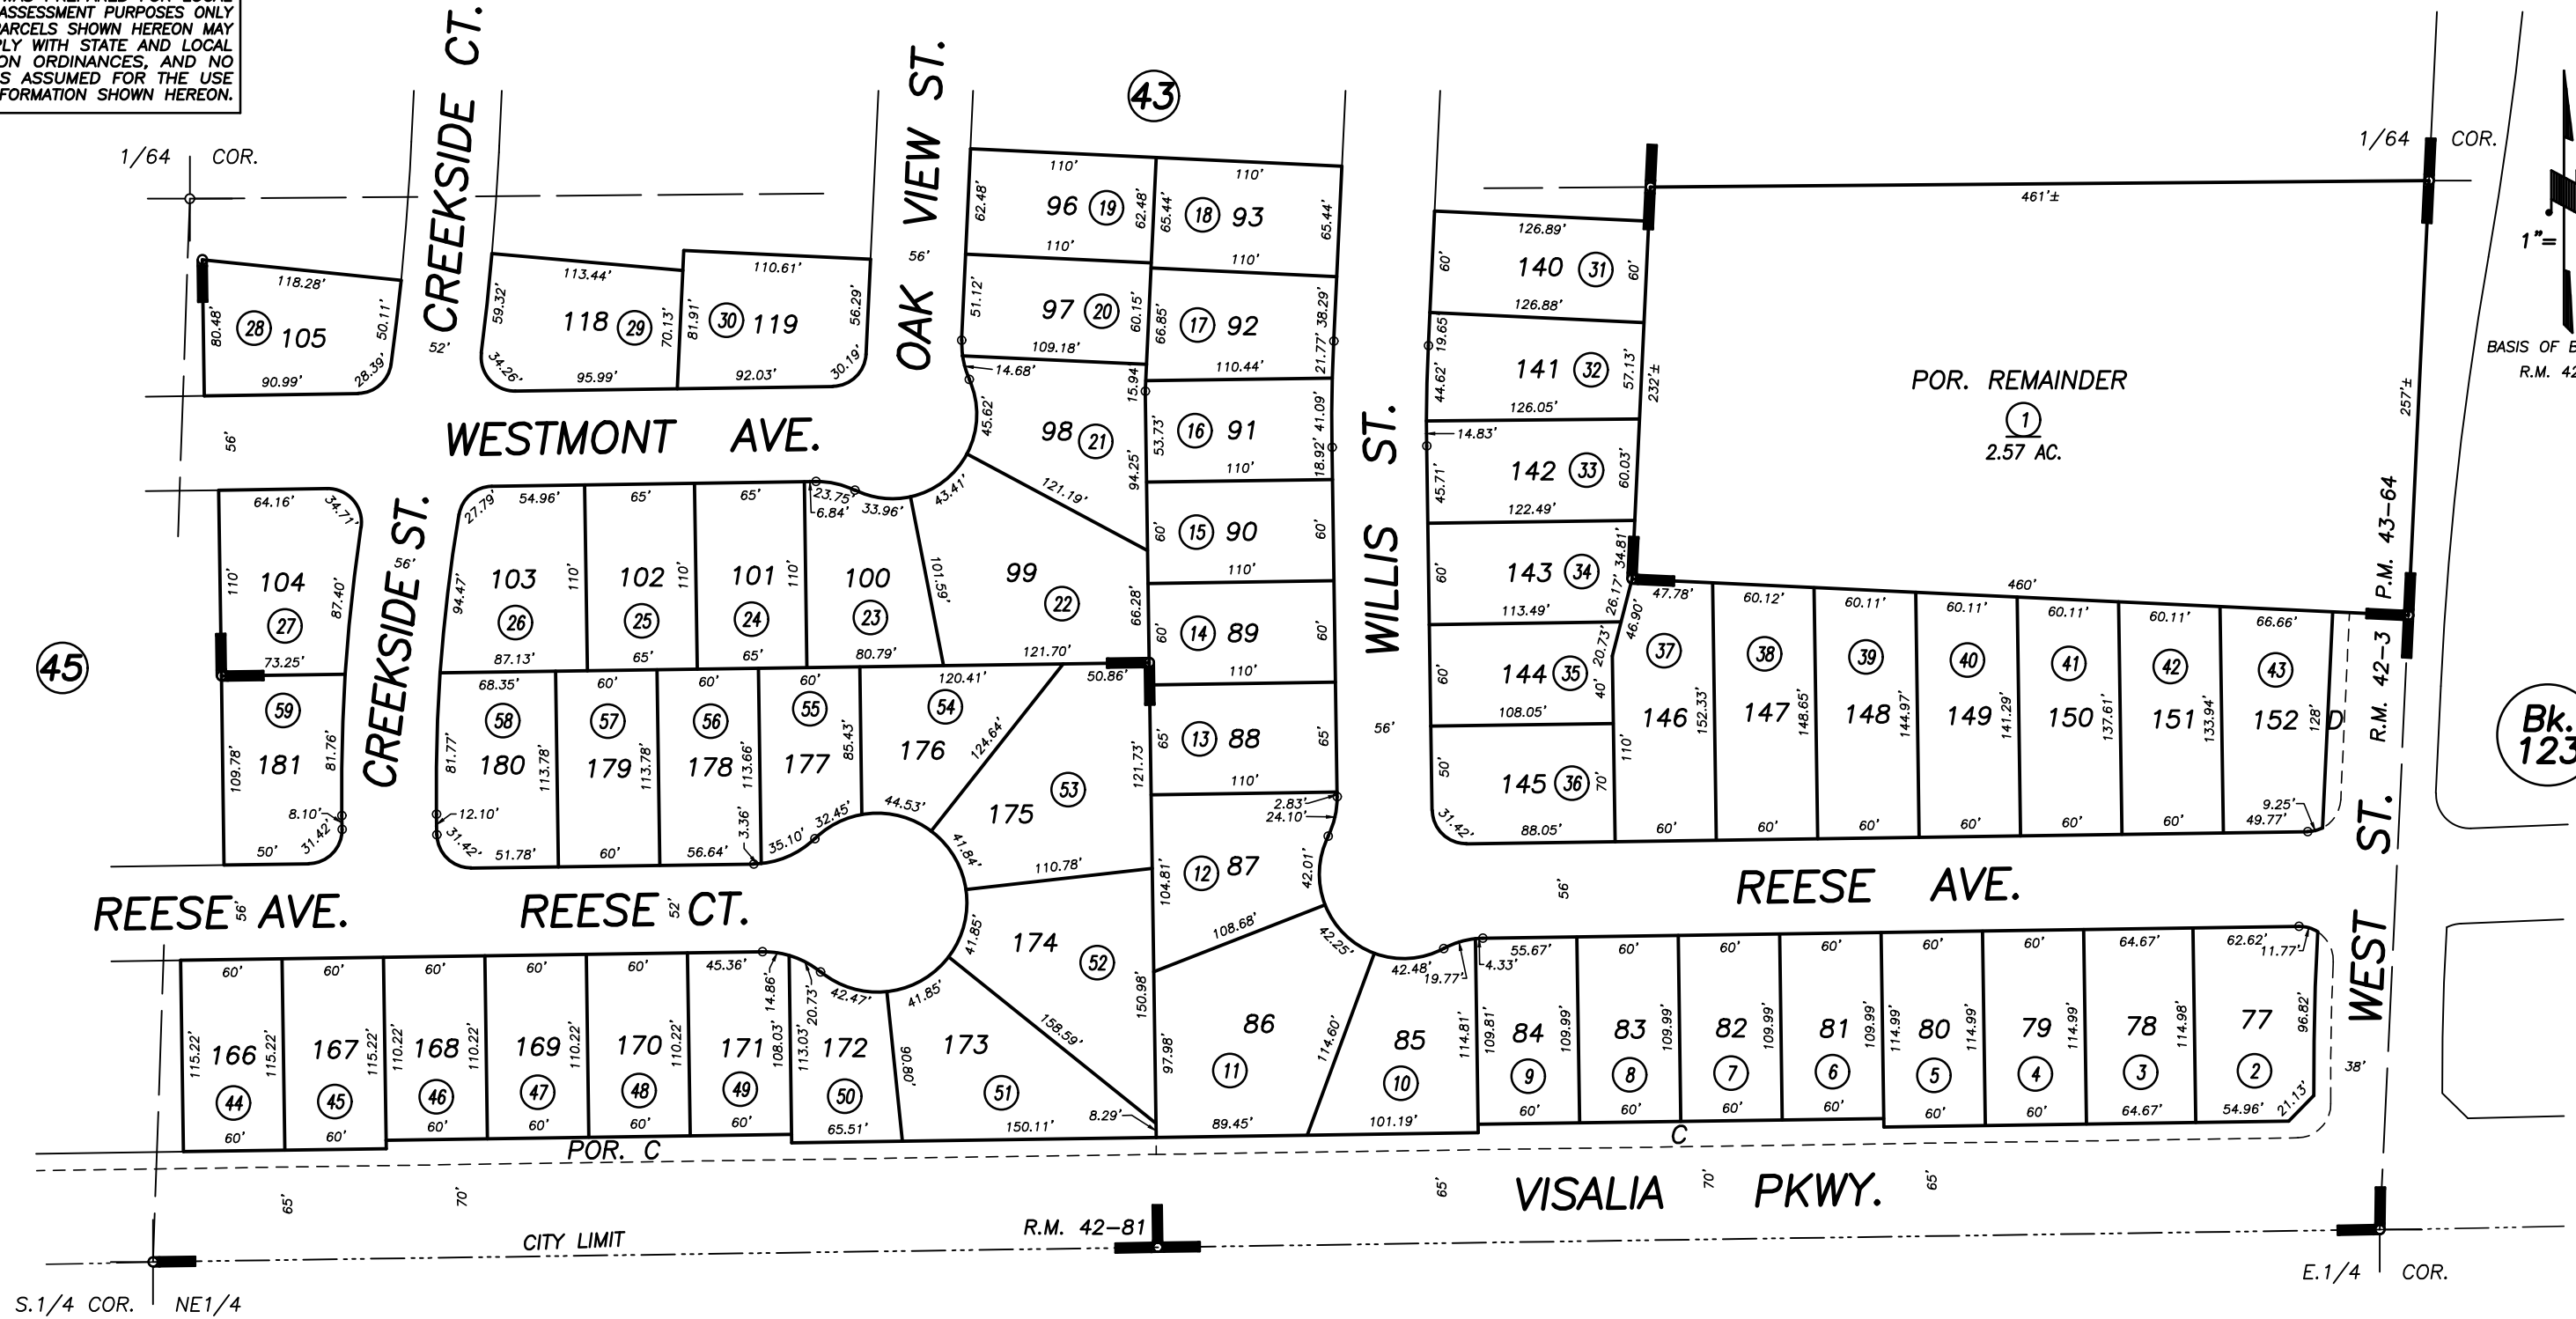

S.1/4 COR. NE1/4

E.1/4 COR.

POR. PARCEL MAP NO. 4260, P.M. 43-64  
POR. SOUTH CAMERON CREEK, UNIT NO. 2, R.M. 42-3  
POR. SOUTH CAMERON CREEK, UNIT NO. 3, R.M. 42-81

CITY OF VISALIA  
ASSESSOR'S MAPS BK. 122 , PG. 44  
COUNTY OF TULARE, CALIFORNIA, U.S.A.

NOTE: Assessor's Parcel Numbers Shown in Circles  
Assessor's Block Numbers Shown in Ellipses

1	123	BK 126 REMAP	01/06/2023	JDF
		REVISION	DATE	TECH

