


DISCLAIMER
THIS MAP WAS PREPARED FOR LOCAL PROPERTY ASSESSMENT PURPOSES ONLY. THE PARCELS SHOWN HEREON MAY NOT COMPLY WITH STATE AND LOCAL SUBDIVISION ORDINANCES. NO LIABILITY IS ASSUMED FOR THE USE OF THE INFORMATION HEREON. R & T CODE SEC. 327, 408.3, ETC.
REVISED: 01/06/2023
REASON: BK 126 REMAP
CAD TECH: JOS

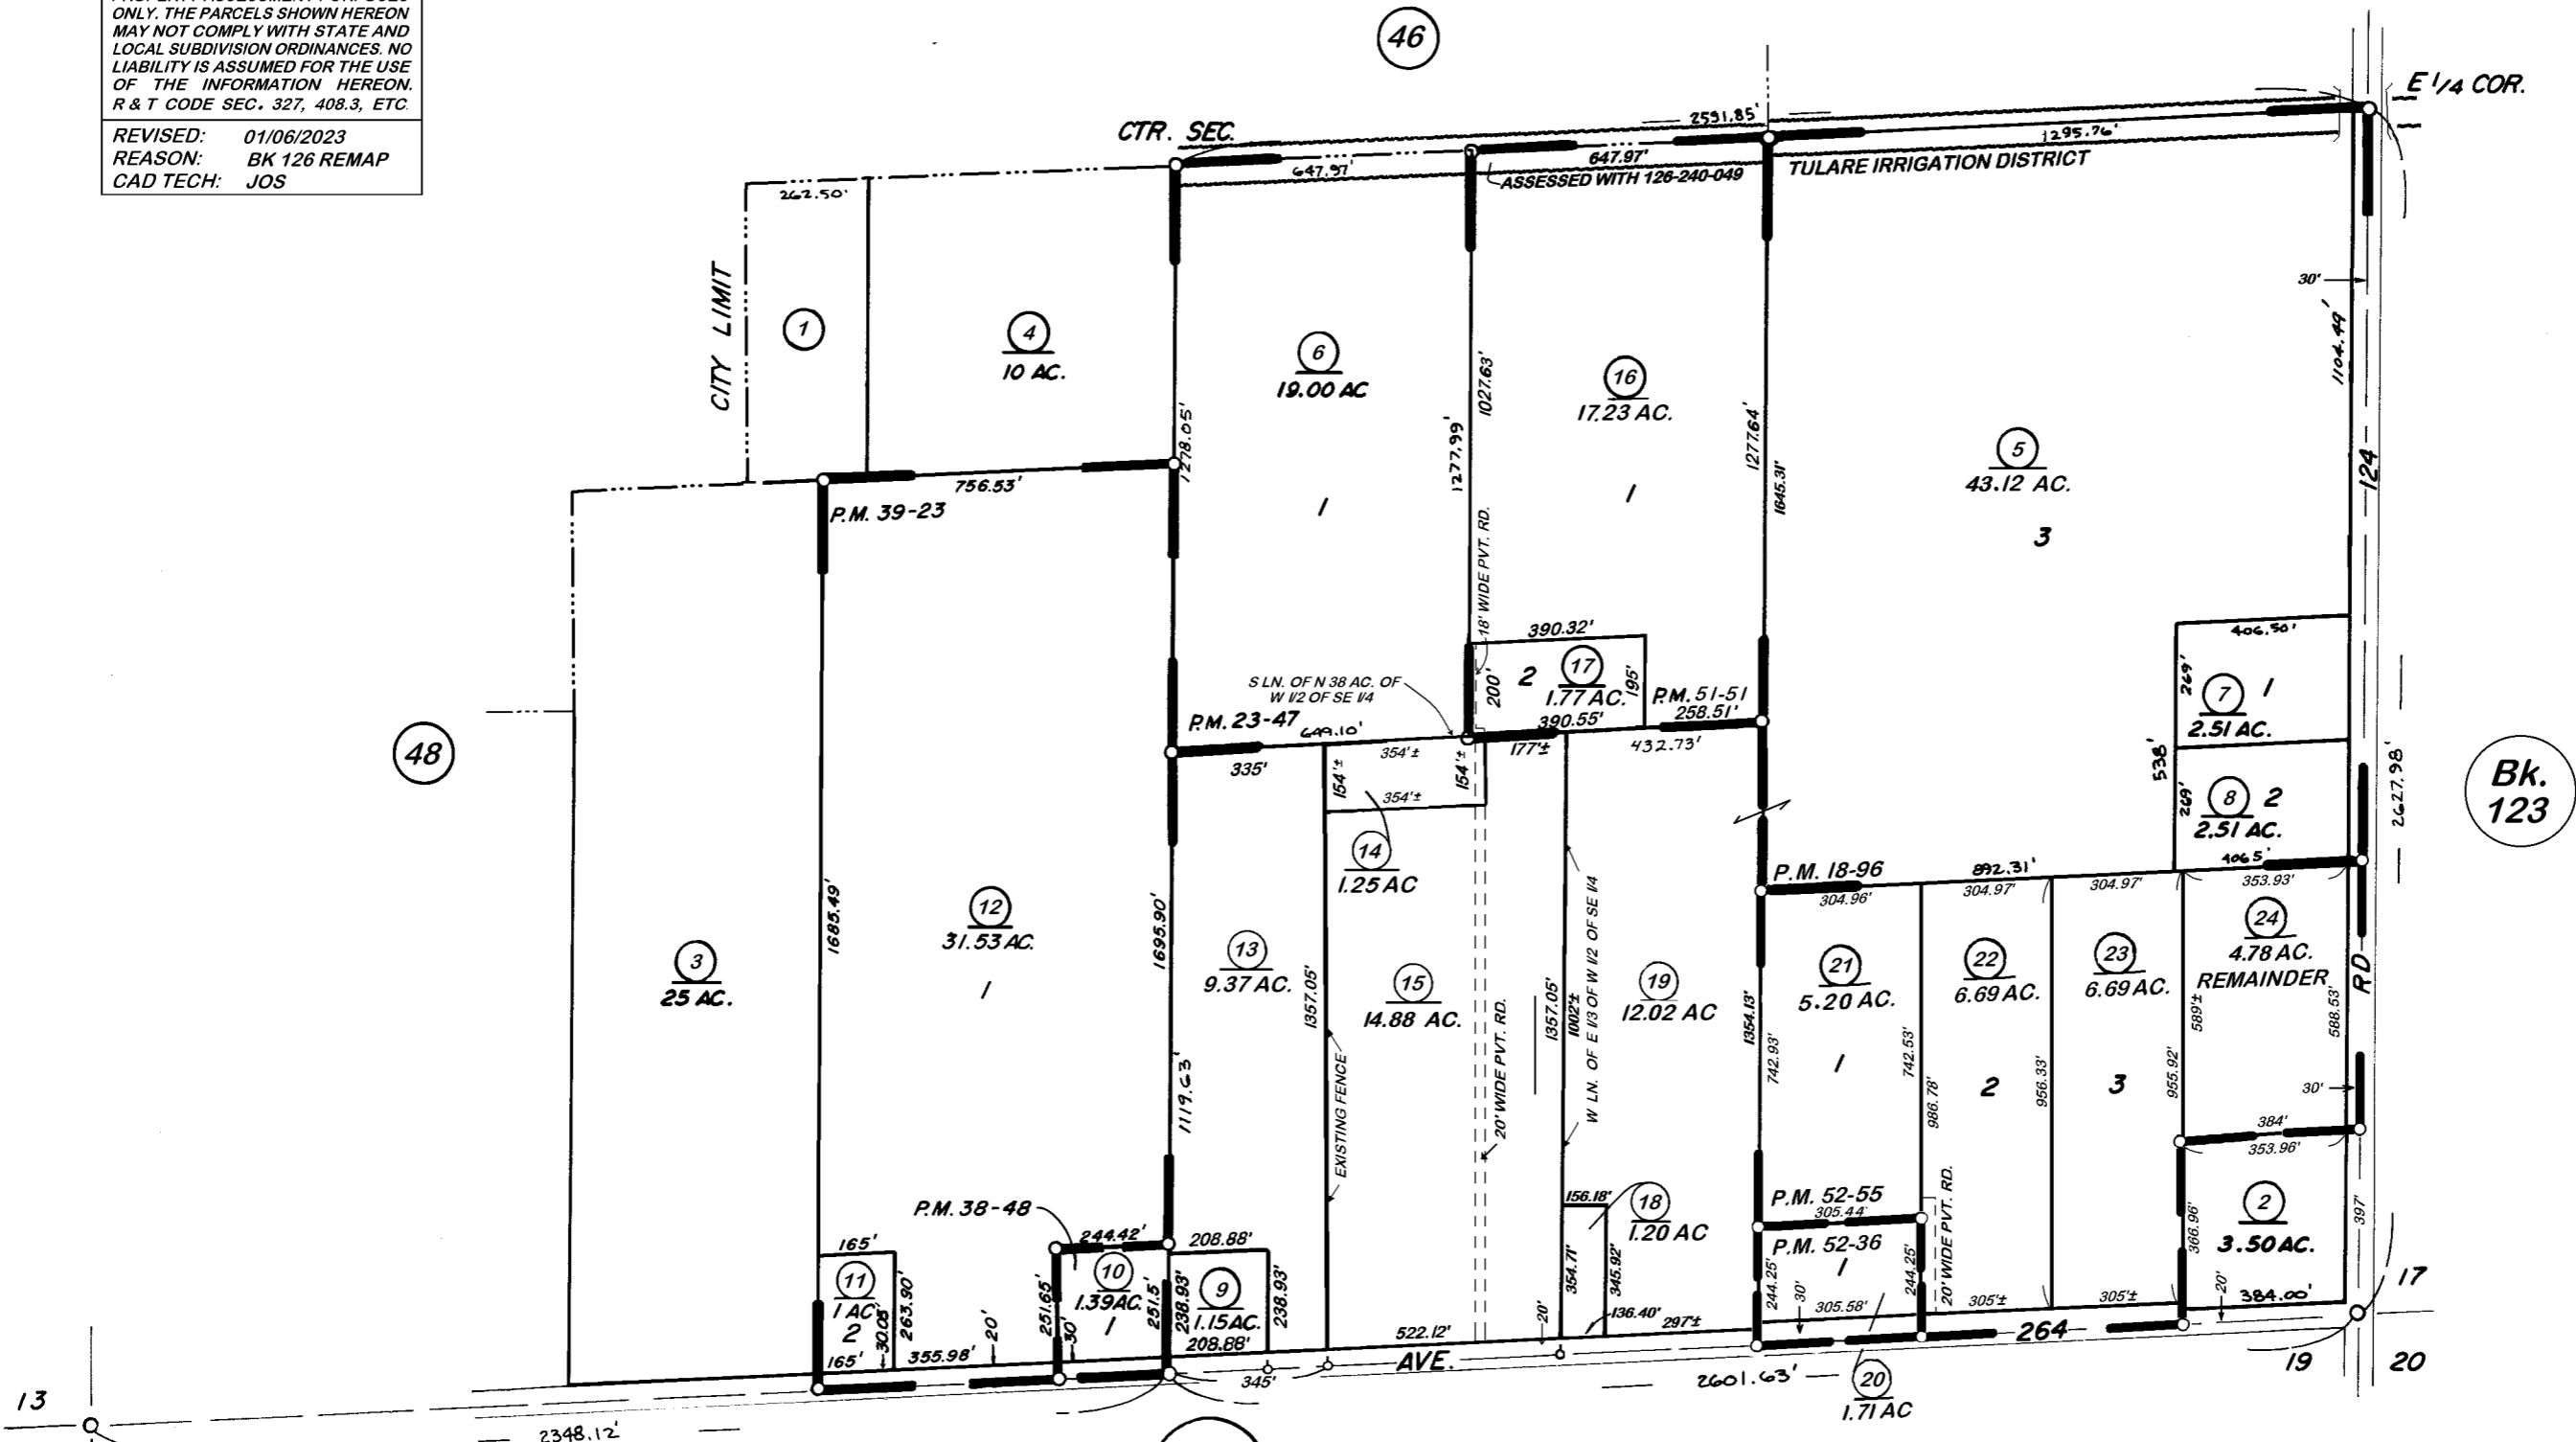

- PARCEL MAP 1795, P.M. 18-96
- PARCEL MAP 2246, P.M. 23-47
- PARCEL MAP 3745, P.M. 38-48
- PARCEL MAP 3820, P.M. 39-23
- PARCEL MAP NO. 5045, P.M. 51-51
- PARCEL MAP NO. 5129, P.M. 52-36
- PARCEL MAP NO. 5148, P.M. 52-55

VICINITY OF VISALIA
ASSESSOR'S MAPS BK.122, PG.47
COUNTY OF TULARE, CALIF.

NOTE: Assessor's Parcel Numbers Shown in Circles
Assessor's Block Numbers Shown in Ellipses