


DISCLAIMER

THIS MAP WAS PREPARED FOR LOCAL PROPERTY ASSESSMENT PURPOSES ONLY AND THE PARCELS SHOWN HEREON MAY NOT COMPLY WITH STATE AND LOCAL SUBDIVISION ORDINANCES, AND NO LIABILITY IS ASSUMED FOR THE USE OF THE INFORMATION SHOWN HEREON. R & T CODE SEC. 327, 408.3, ETC.

Bk. 097

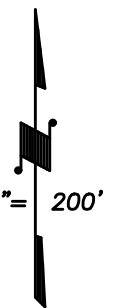

BASIS OF BEARINGS:  
R.M. 44-8


Bk. 100

WALNUT AVE.

SANTA FE ST.

U.P.R.R.

U.P.R.R. SPUR

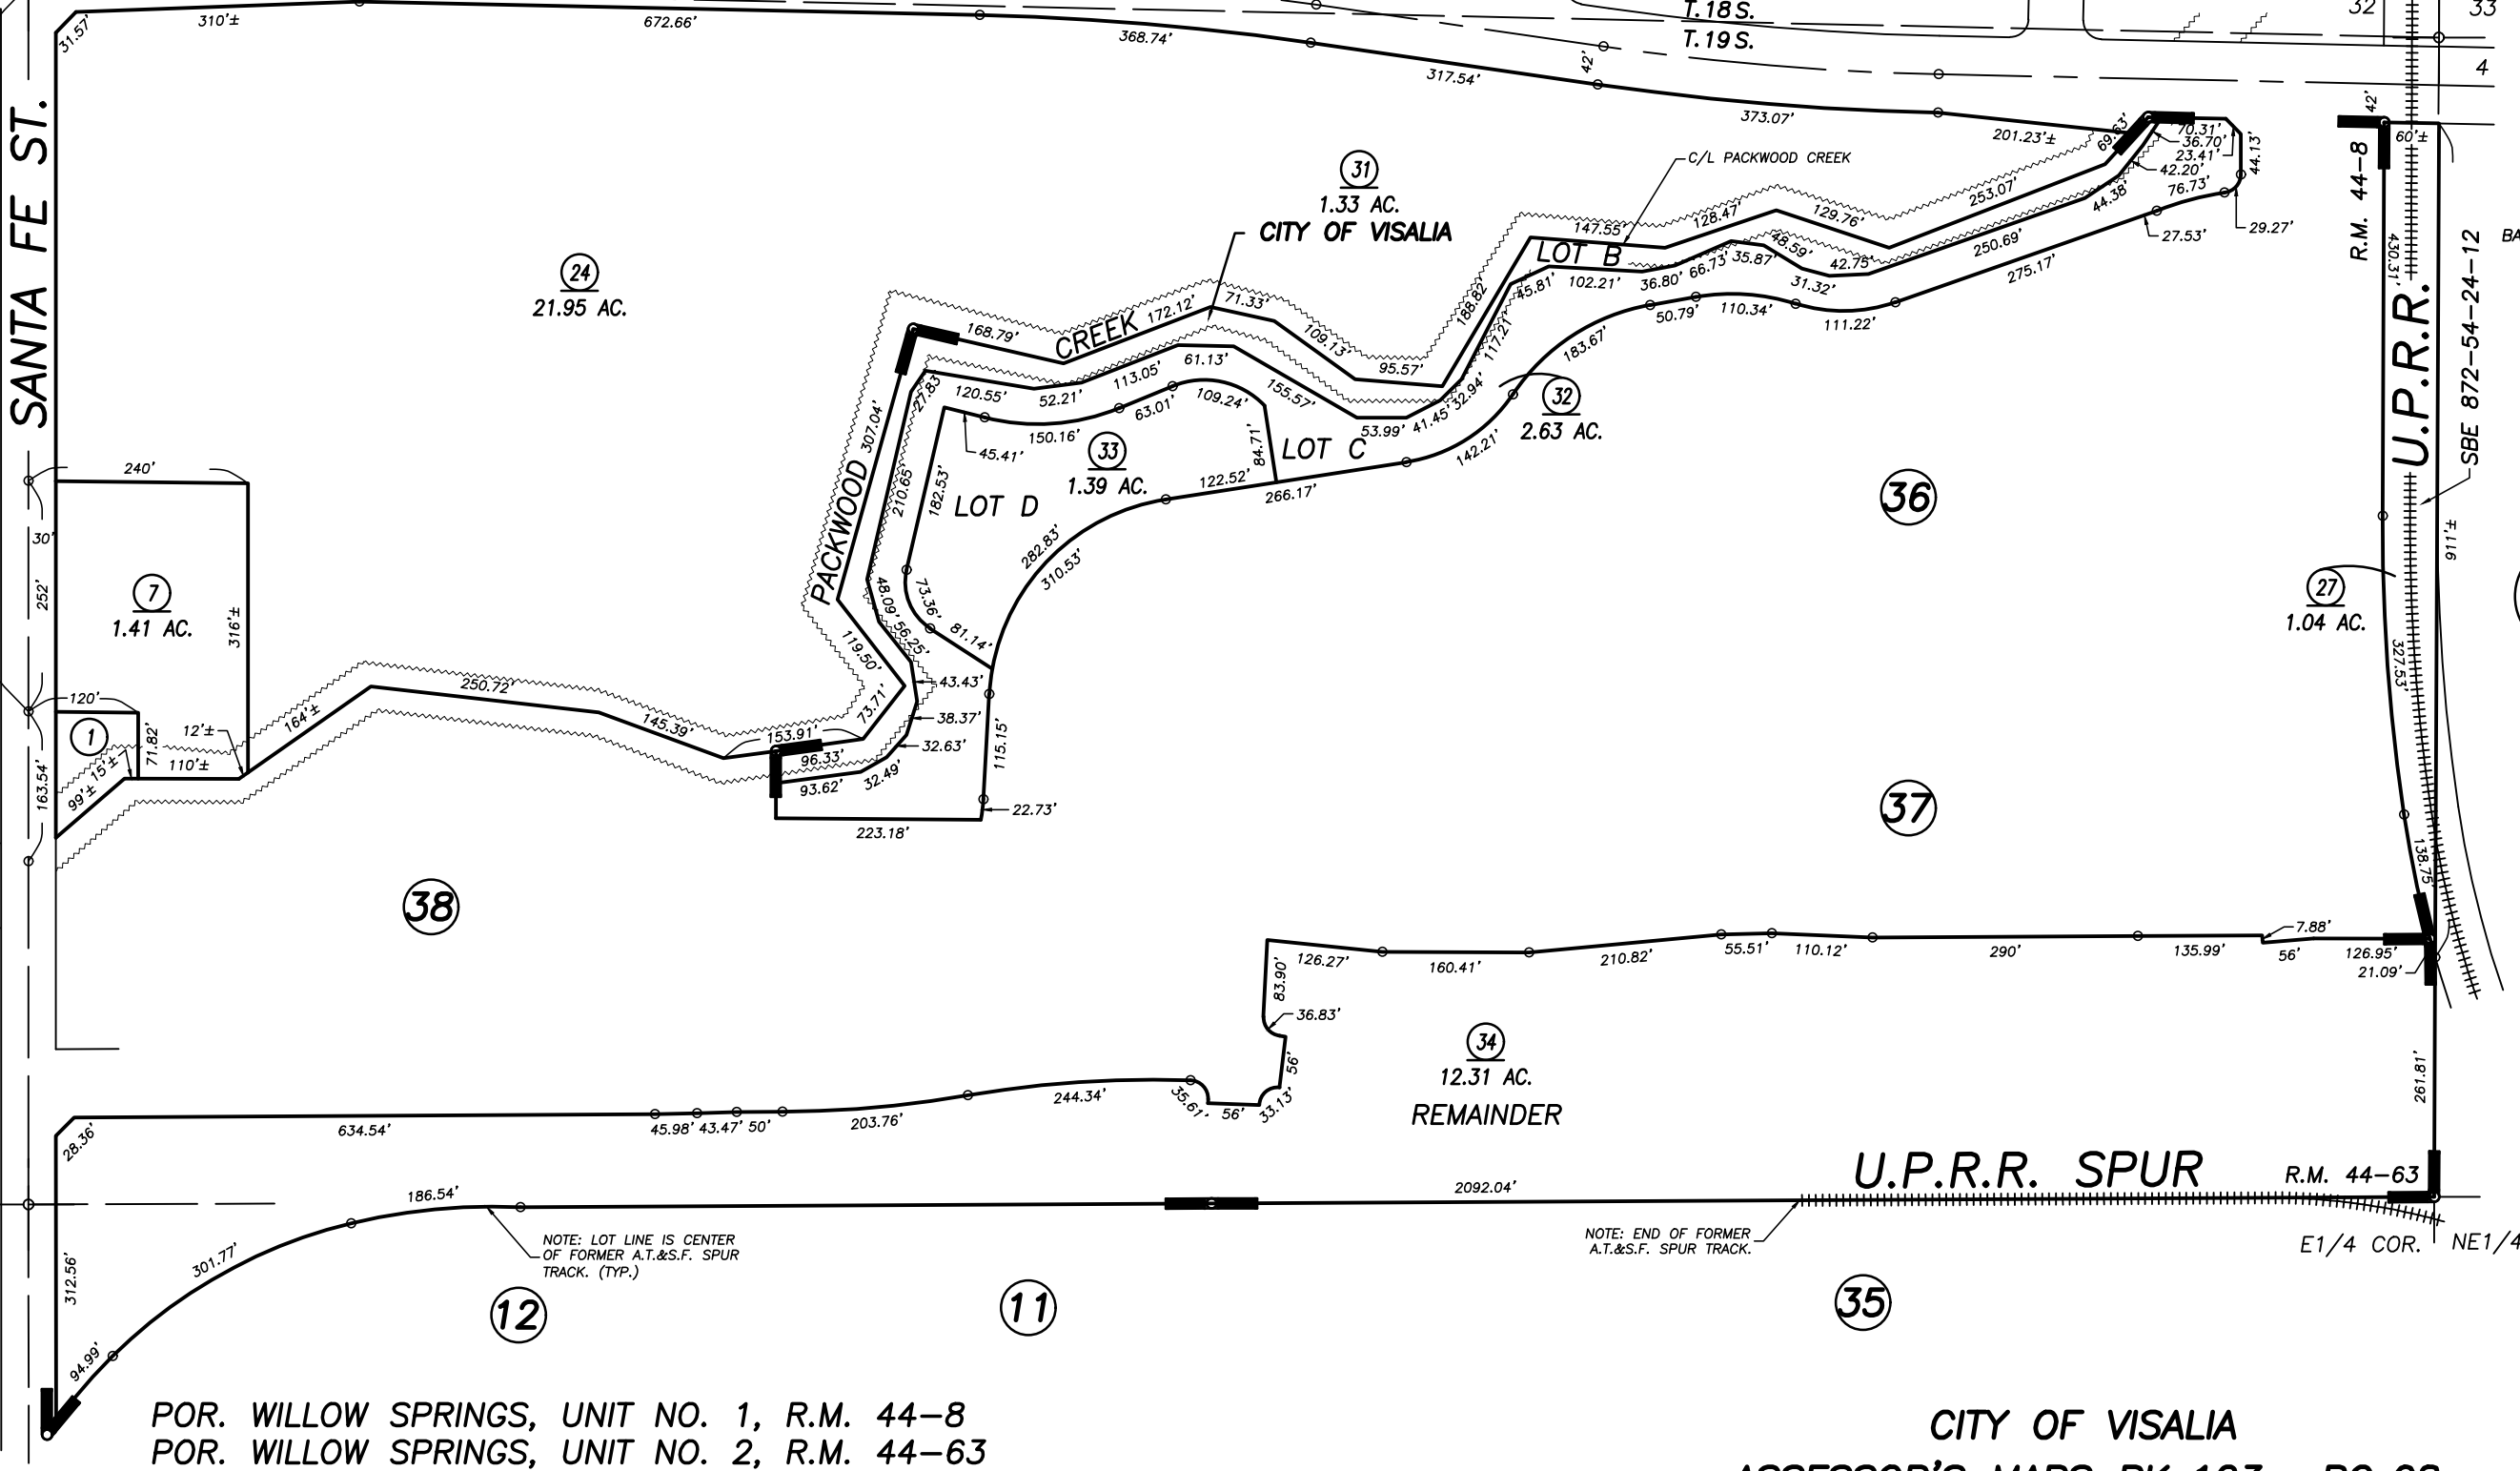

POR. WILLOW SPRINGS, UNIT NO. 1, R.M. 44-8  
POR. WILLOW SPRINGS, UNIT NO. 2, R.M. 44-63

CITY OF VISALIA  
ASSESSOR'S MAPS BK. 123 , PG. 08  
COUNTY OF TULARE, CALIFORNIA, U.S.A.