

DISCLAIMER


THIS MAP WAS PREPARED FOR LOCAL PROPERTY ASSESSMENT PURPOSES ONLY. THE PARCELS SHOWN HEREON MAY NOT COMPLY WITH STATE AND LOCAL SUBDIVISION ORDINANCES. NO LIABILITY IS ASSUMED FOR THE USE OF THE INFORMATION HEREON.

REVISED: 05/13/2021
REASON: T.R.A.C. UPDATE
CAD TECH: WAC

POR. SW¼ OF NE¼ SEC. 5. T.19S., R.25E., M. D. B. & M.

TAX CODE AREA
006-003
006-208

123-11

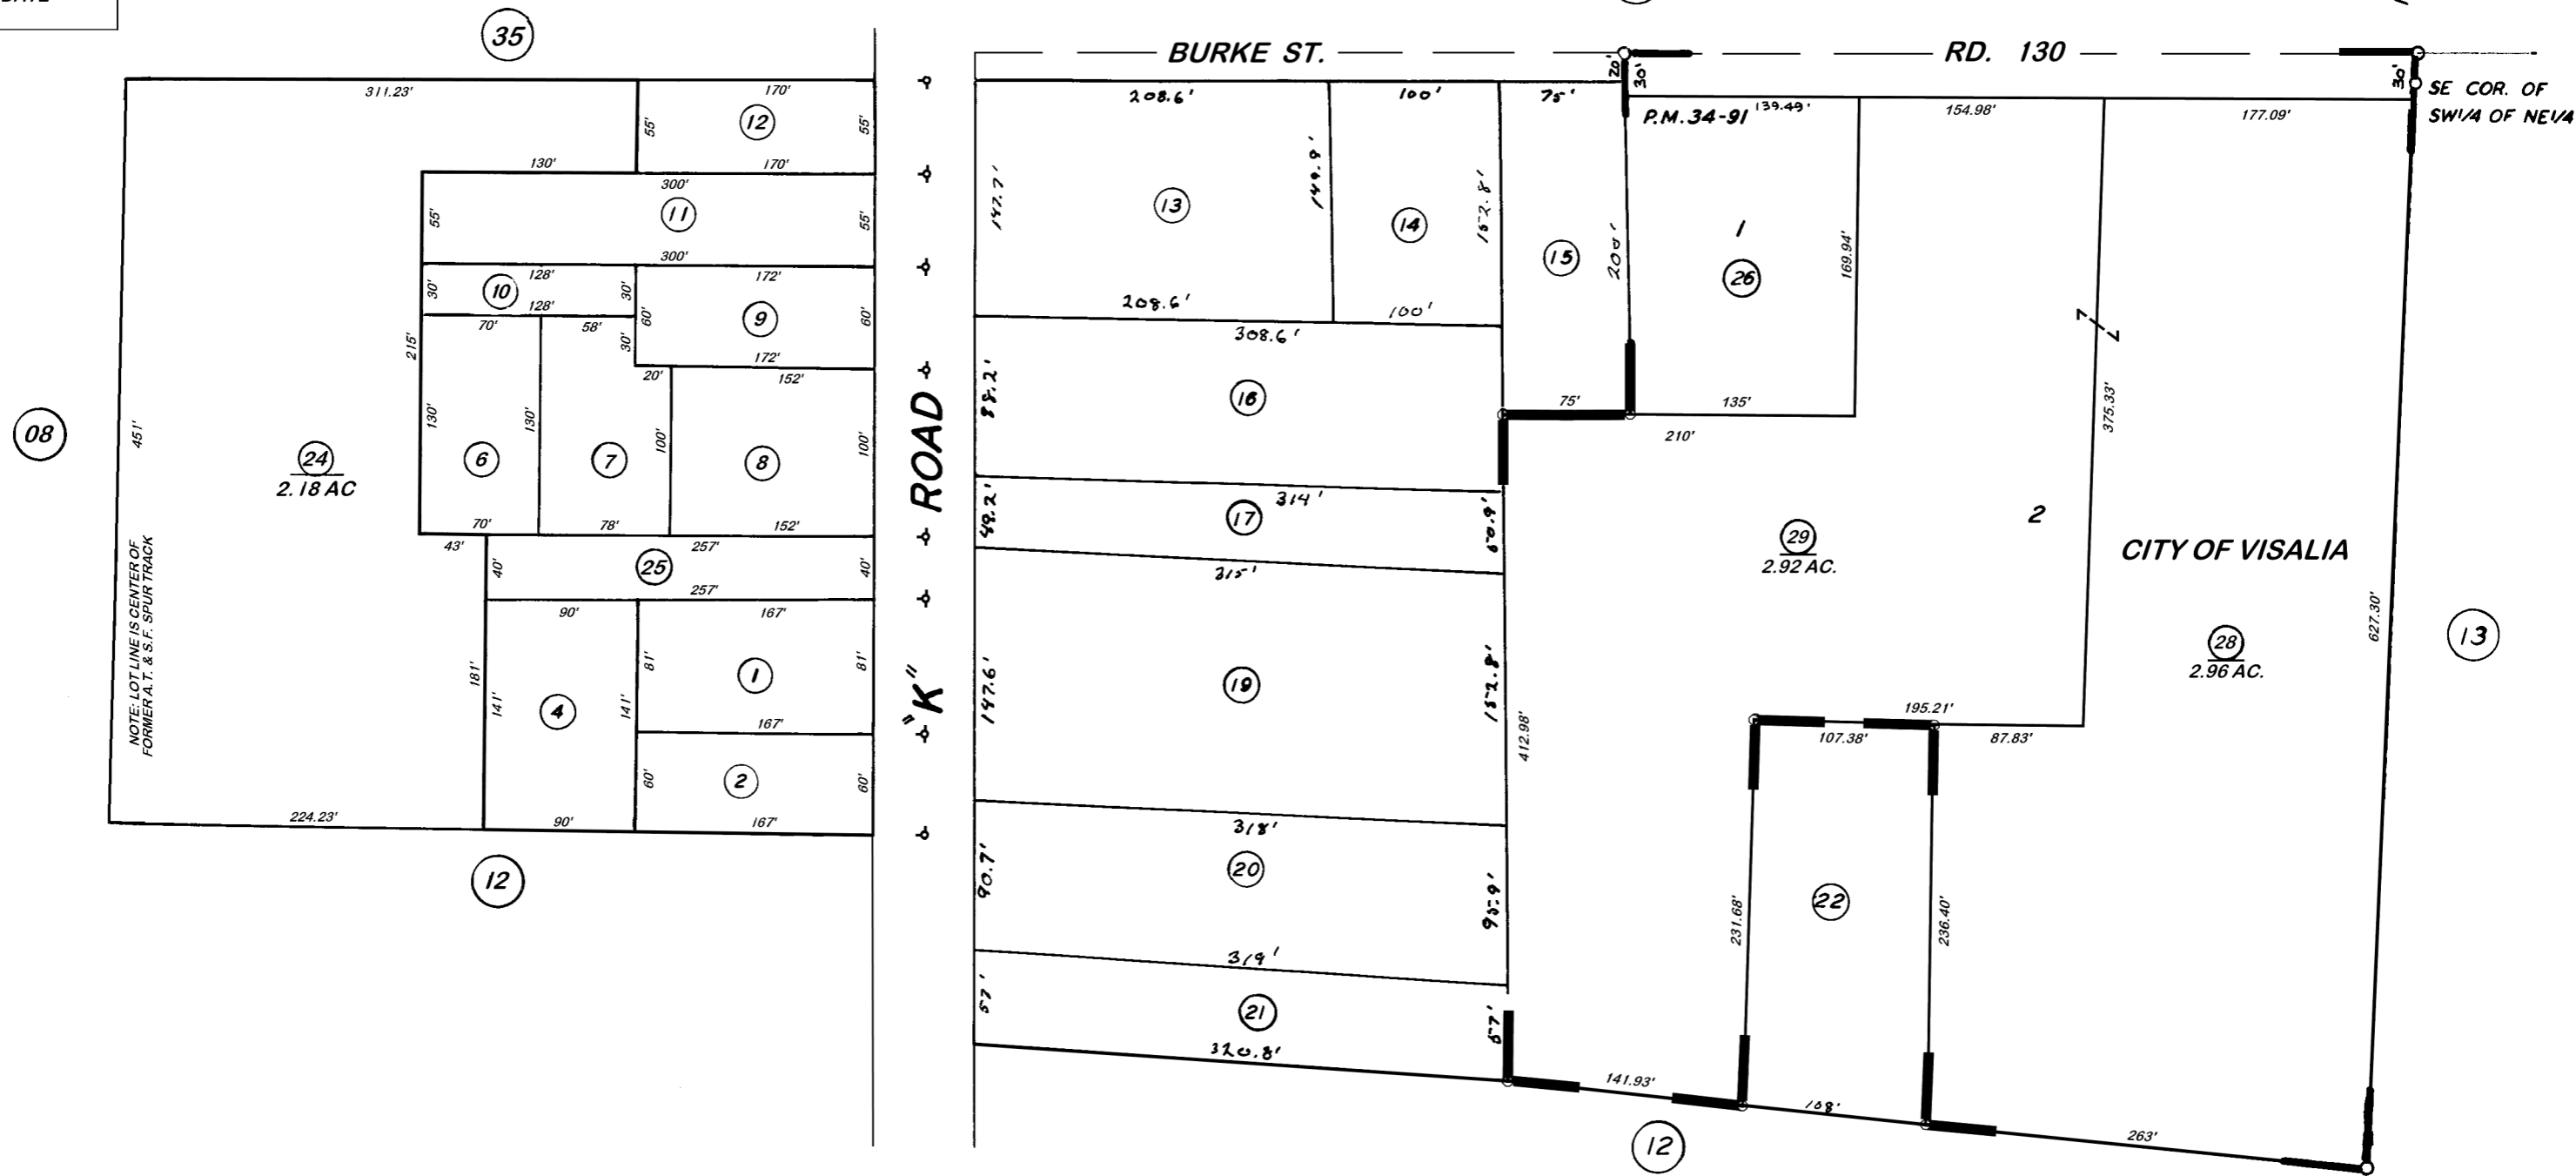

PARCEL MAP NO. 3389, P. M. 34-91

VICINITY OF VISALIA
ASSESSOR'S MAPS BK. 123, PG. 11
COUNTY OF TULARE, CALIFORNIA, U.S.A.

NOTE - ASSESSOR'S BLOCK NUMBERS SHOWN IN ELLIPSES
ASSESSOR'S PARCEL NUMBERS SHOWN IN CIRCLES

123