


DISCLAIMER
 THIS MAP WAS PREPARED FOR LOCAL PROPERTY ASSESSMENT PURPOSES ONLY. THE PARCELS SHOWN HEREON MAY NOT COMPLY WITH STATE AND LOCAL SUBDIVISION ORDINANCES. NO LIABILITY IS ASSUMED FOR THE USE OF THE INFORMATION HEREON. R & T CODE SEC. 327, 408.3, ETC.
 REVISED: 01/06/2023
 REASON: BK 126 REMAP
 CAD TECH: WAC

POR. SW 1/4 OF SW 1/4 SEC. 5, T.19S., R.25E., M.D.B.&M.

TAX CODE AREA 123-17


6-003

VICTOR CT.

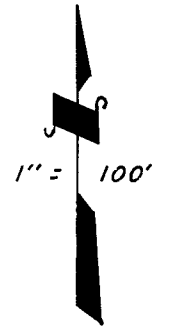

BK.122

14

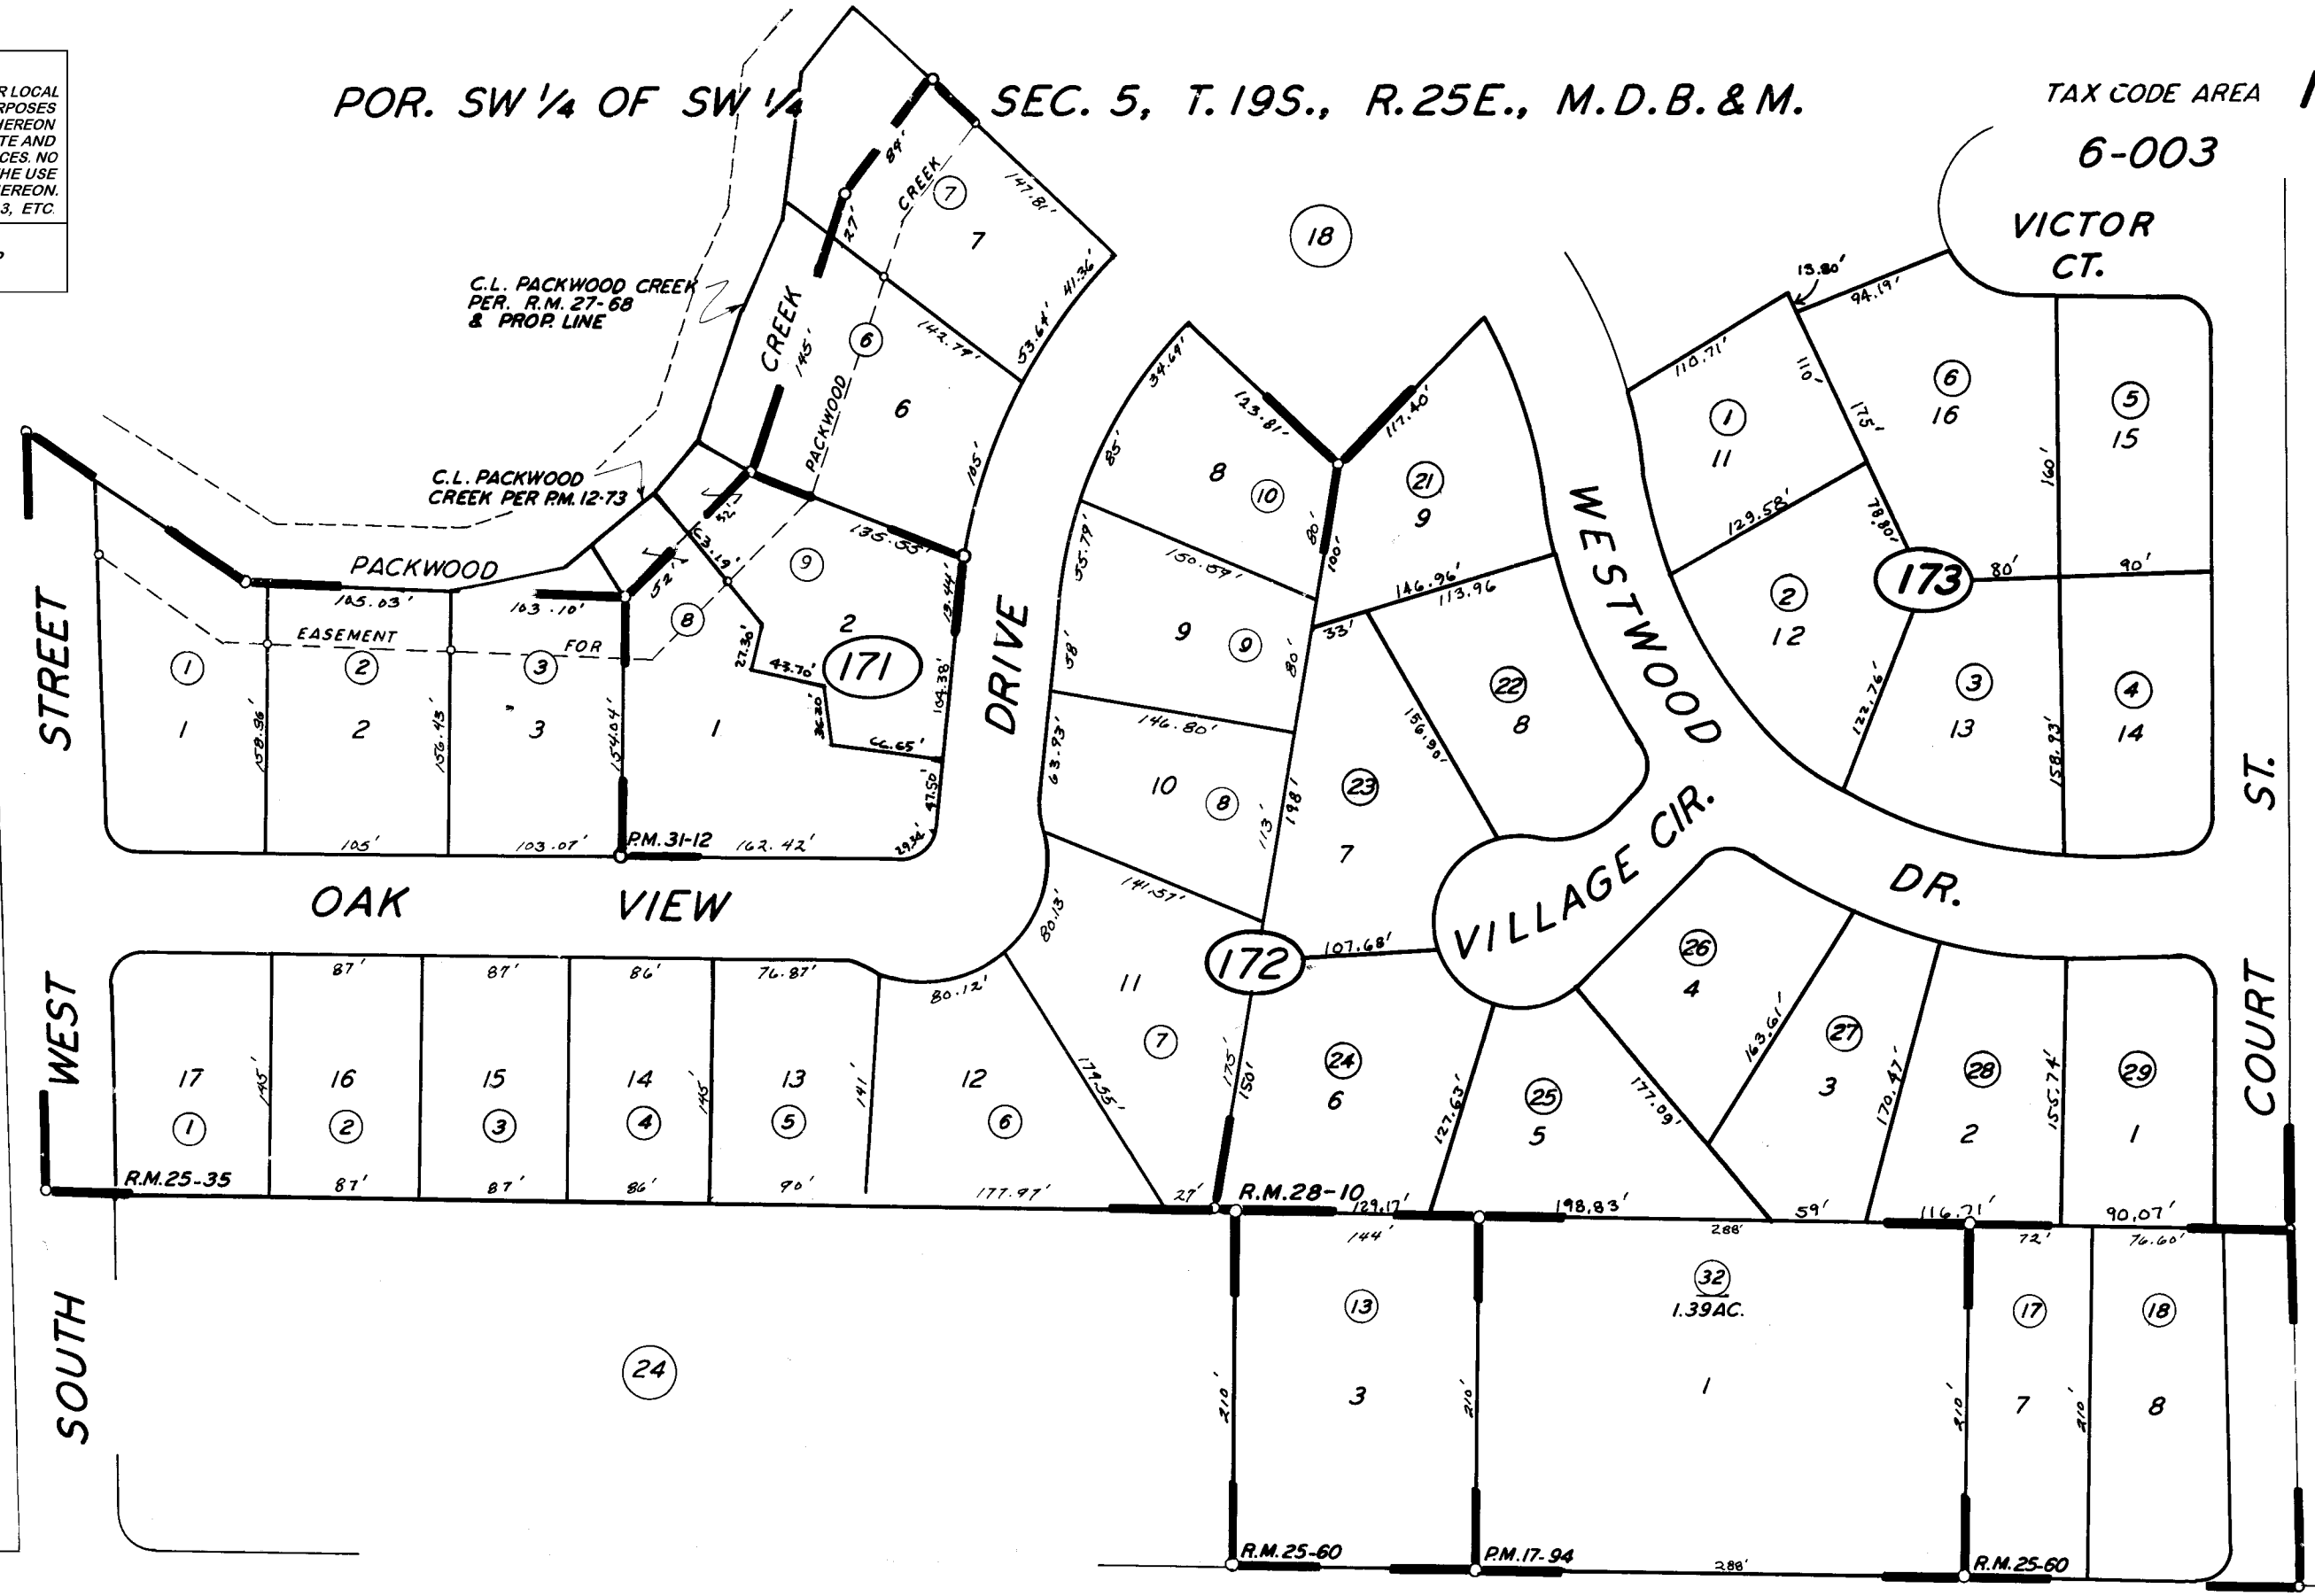

CALDWELL AVE.
 WESTWOOD VILLAGE UNIT NO.1 R.M.25-35
 CALDWELL WEST SUD. R.M. 25-60
 WESTWOOD VILLAGE UNIT NO.3 R.M.28-10
 PARCEL MAP 3011 , P.M. 31-12

CITY OF VISALIA
 ASSESSOR'S MAPS BK. 123, PG.17
 COUNTY OF TULARE, CALIF.

PARCEL MAP 1693, P.M.17-94

NOTE - ASSESSOR'S BLOCK NUMBERS SHOWN IN ELLIPSES
 ASSESSOR'S PARCEL NUMBERS SHOWN IN CIRCLES

45