


POR. SE 1/4 OF SW 1/4 OF SEC. 5, T.19 S., R.25 E. M.D.B & M.

TAX CODE AREA
006-079 006-003 006-009

DISCLAIMER

THIS MAP WAS PREPARED FOR LOCAL PROPERTY ASSESSMENT PURPOSES ONLY. THE PARCELS SHOWN HEREON MAY NOT COMPLY WITH STATE AND LOCAL SUBDIVISION ORDINANCES. NO LIABILITY IS ASSUMED FOR THE USE OF THE INFORMATION HEREON.

REVISED: 01/06/2023
REASON: BK 126 REMAP
CAD TECH: WAC

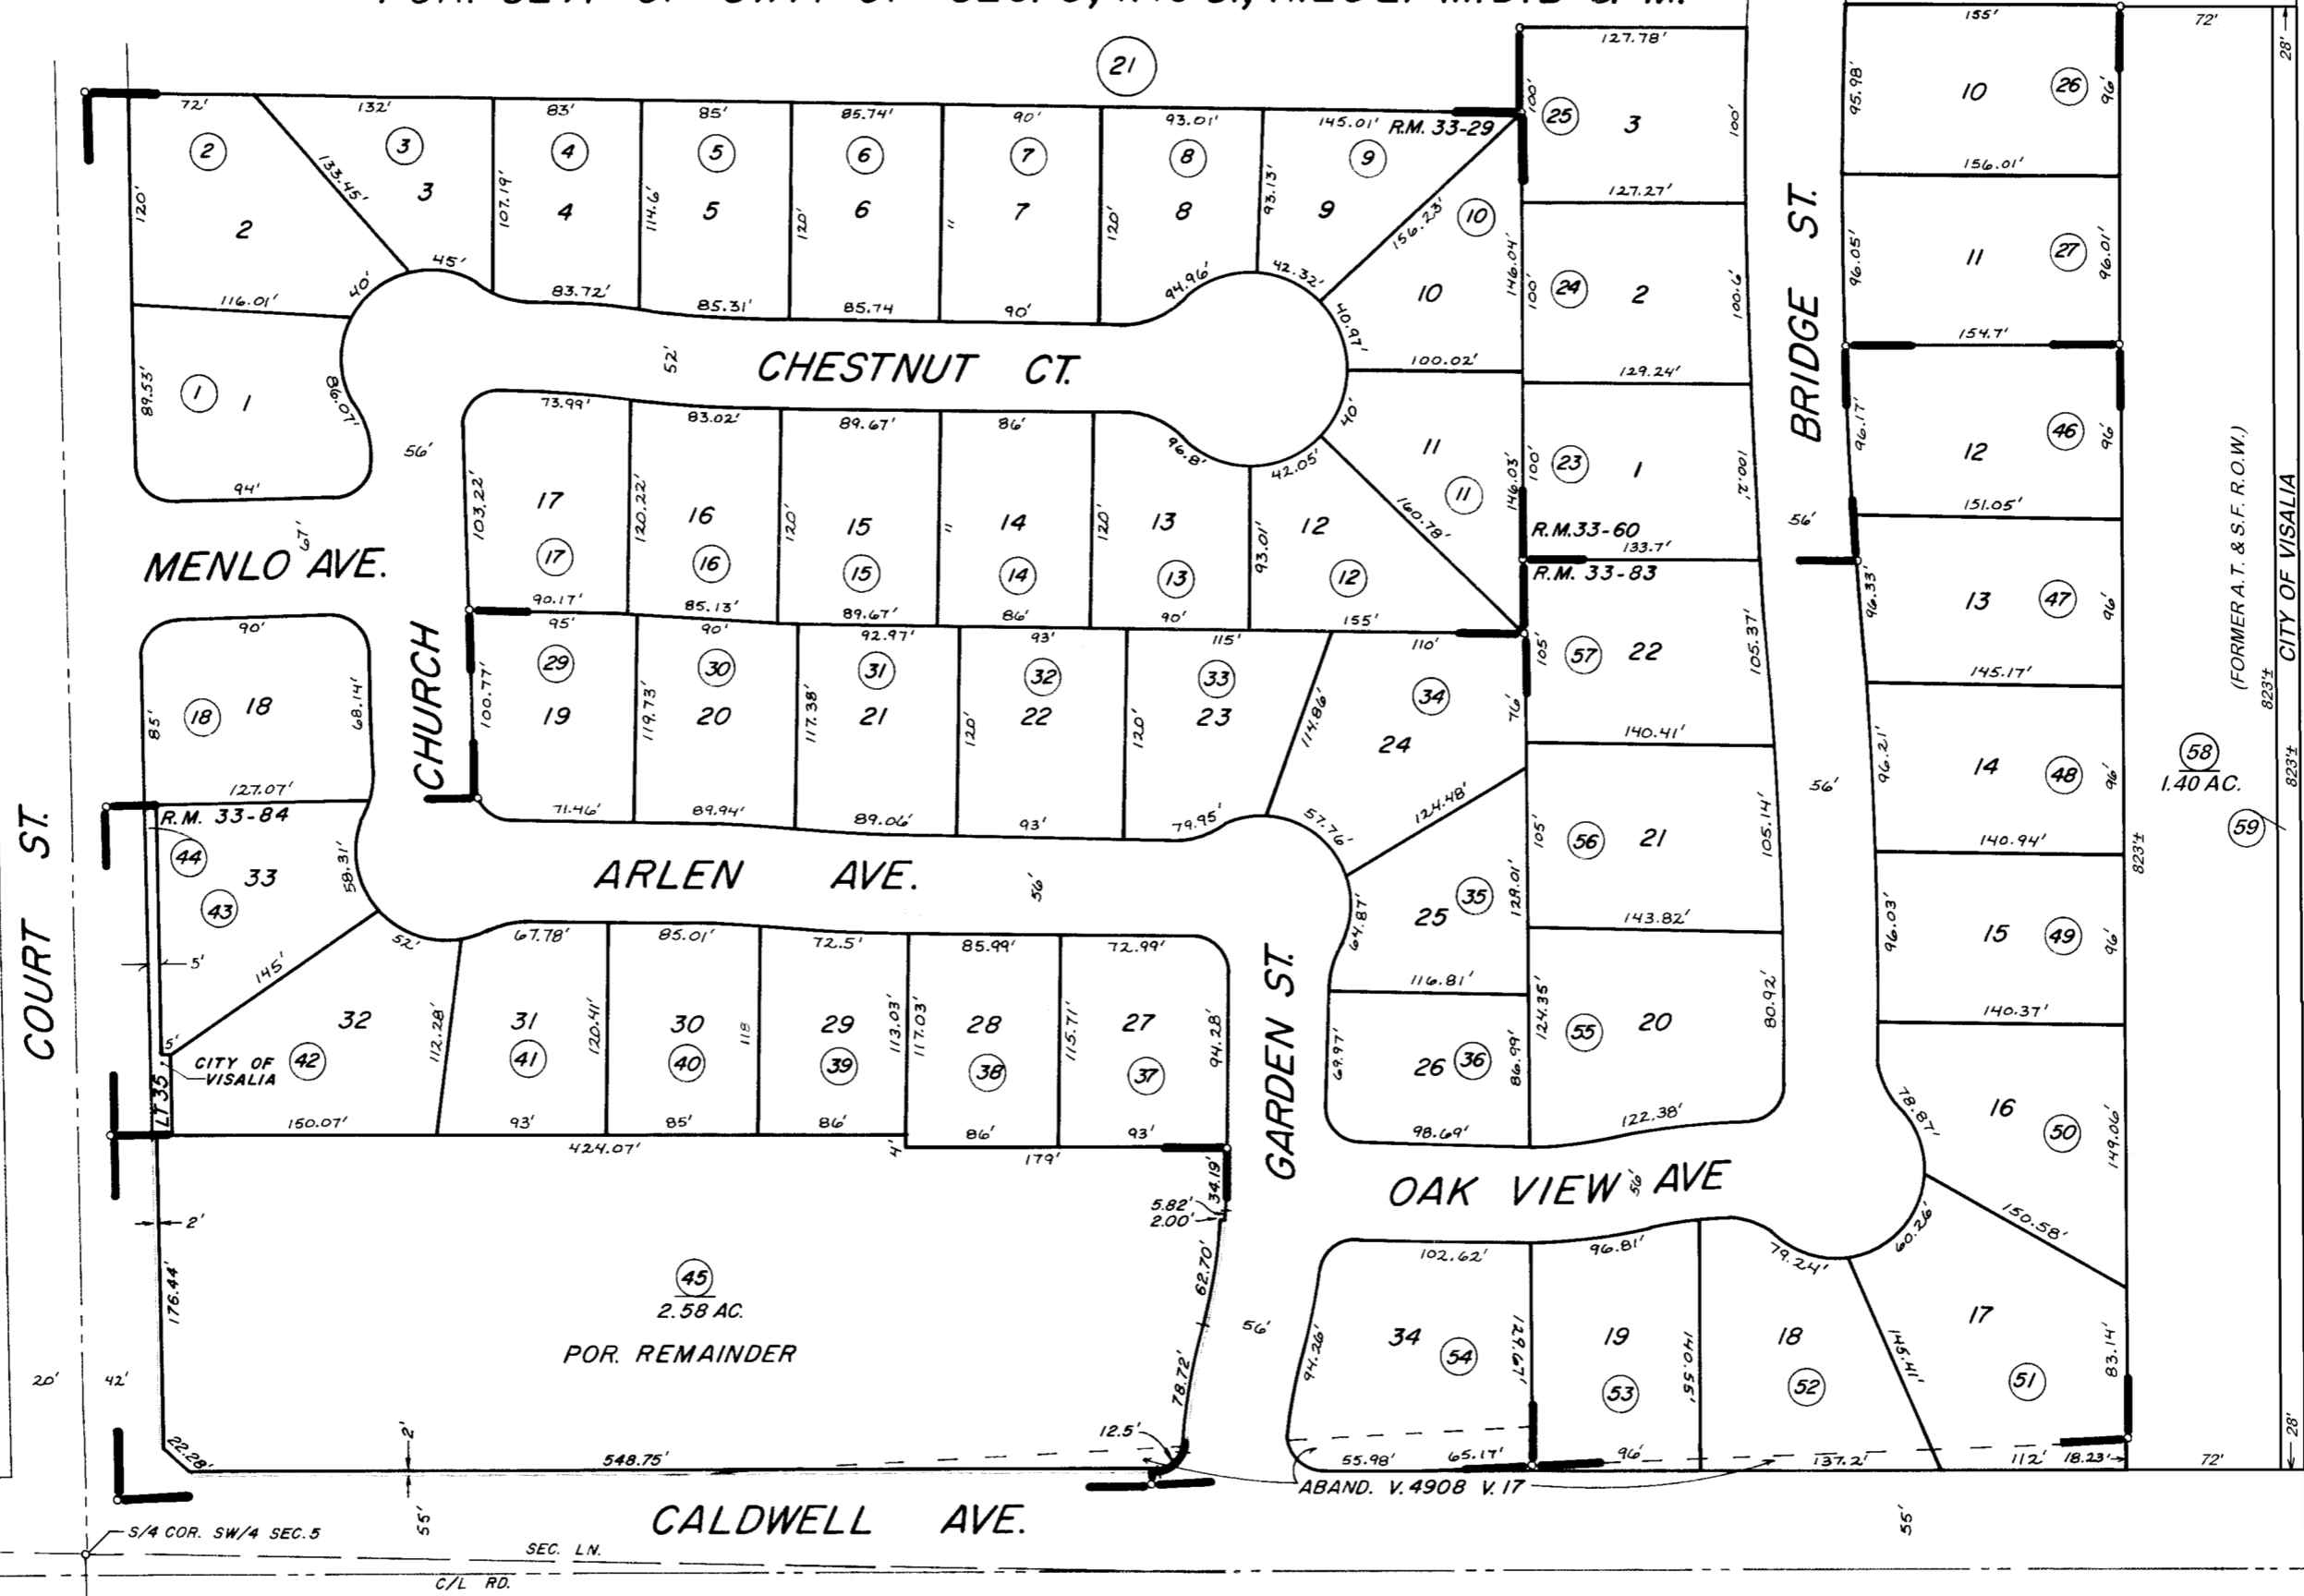

17

13

WESTWOOD PARK UNIT 1 R.M. 33-29
 PARK SUMMIT UNIT 1 R.M. 33-60
 PARK SUMMIT UNIT 2 R.M. 33-83
 WESTWOOD PARK UNIT 2 R.M. 33-84

45

CITY OF VISALIA
 ASSESSOR'S MAPS BK. 123 PG. 27
 COUNTY OF TULARE, CA.