



**DISCLAIMER**  
 THIS MAP WAS PREPARED FOR LOCAL PROPERTY ASSESSMENT PURPOSES ONLY AND THE PARCELS SHOWN HEREON MAY NOT COMPLY WITH STATE AND LOCAL SUBDIVISION ORDINANCES, AND NO LIABILITY IS ASSUMED FOR THE USE OF THE INFORMATION SHOWN HEREON. R & T CODE SEC. 327, 408.3, ETC.

N1/2 OF SE1/4 OF NE1/4 SEC.5, T.19S., R.25E., M.D.B.&M.

Tax Area Codes **123-35**  
 006-208

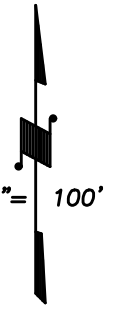

BASIS OF BEARINGS:  
 R.M. 44-10

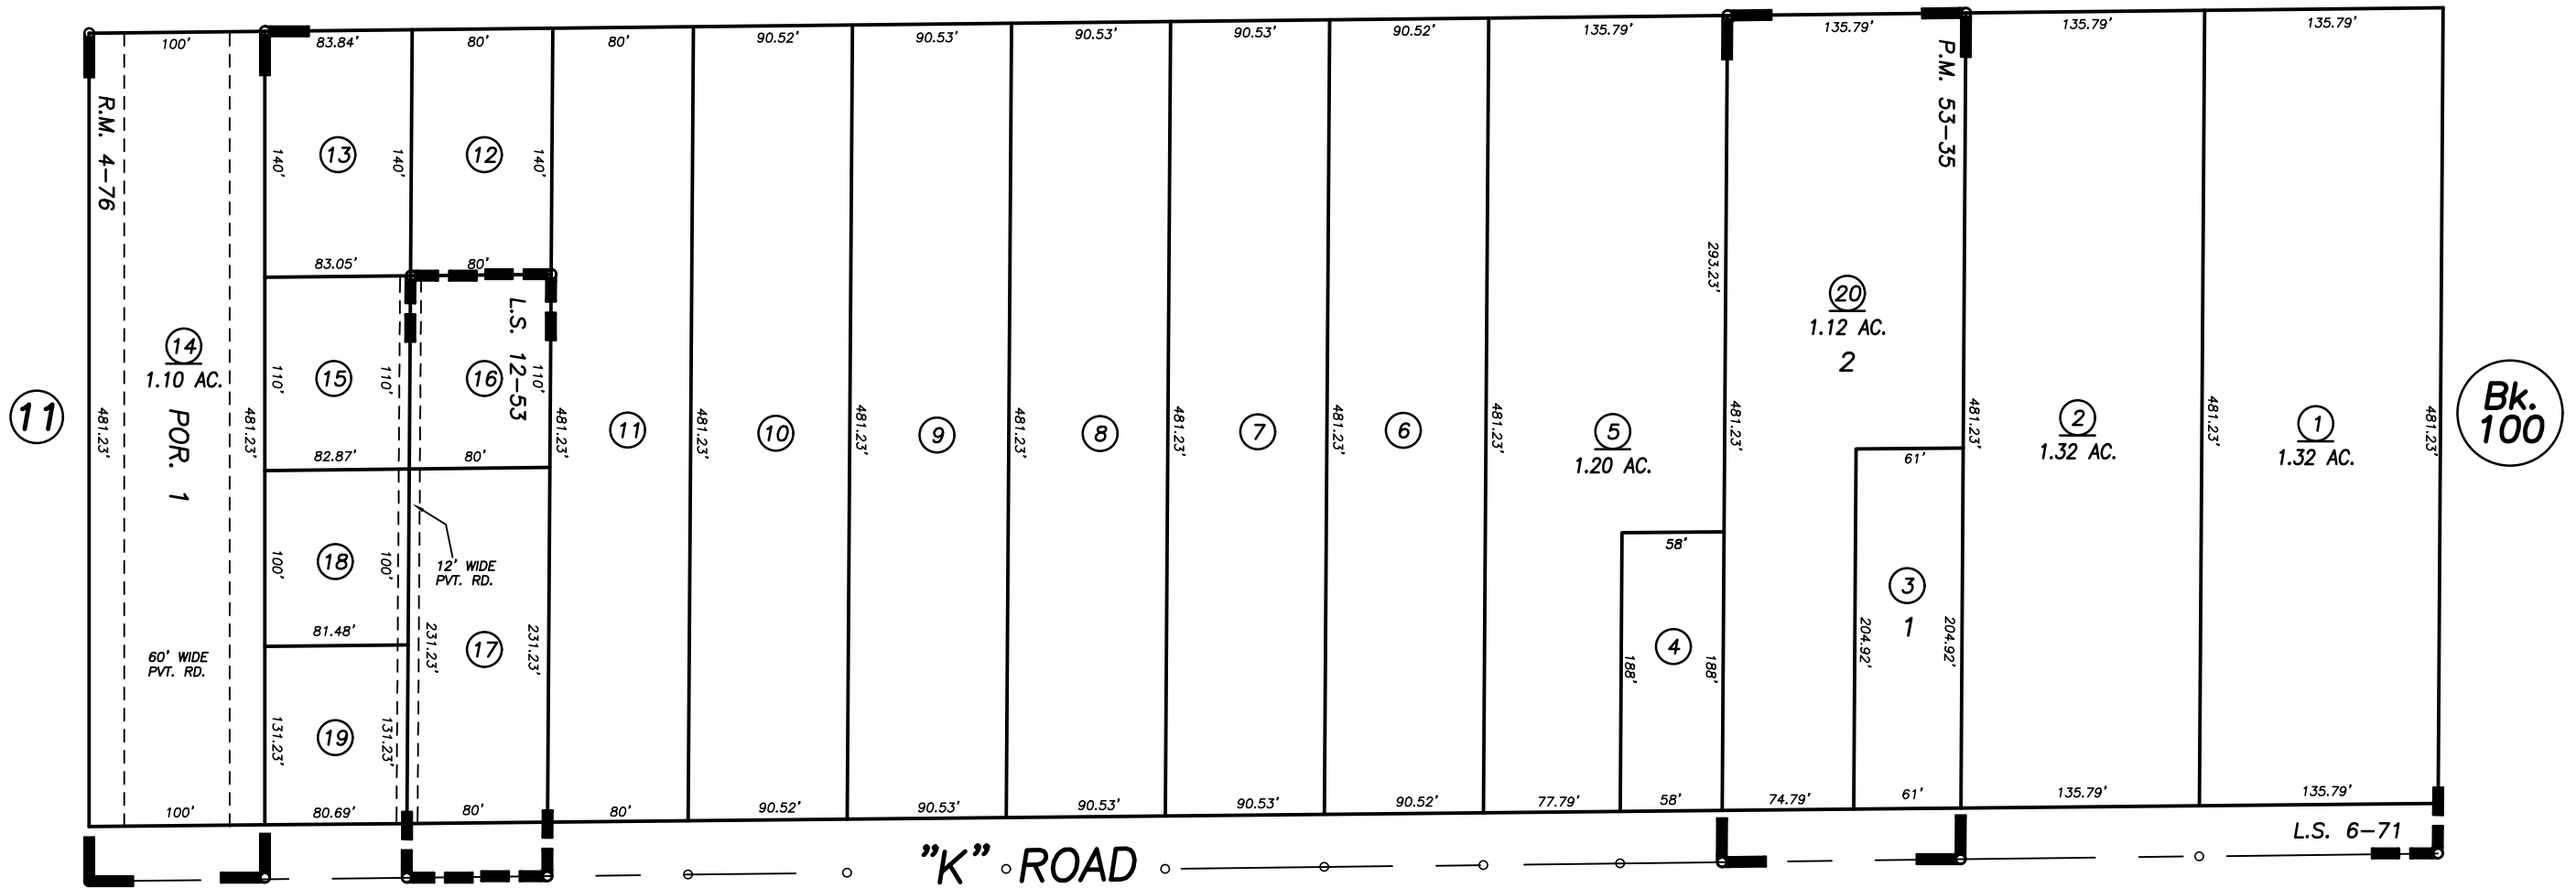

POR. PARCEL MAP NO. 376, P.M. 4-76  
 POR. RECORD OF SURVEY, L.S. 6-71  
 RECORD OF SURVEY, L.S. 12-53  
 PARCEL MAP NO. 5228, P.M. 53-35

34

CITY OF VISALIA  
 ASSESSOR'S MAPS BK. 123 , PG. 75  
 COUNTY OF TULARE, CALIFORNIA, U.S.A.

NOTE: Assessor's Parcel Numbers Shown in Circles  
 Assessor's Block Numbers Shown in Ellipses

1 123

BK 126 REMAP	01/06/2023	WAC
REVISION	DATE	TECH