

N1/2 OF NE1/4 OF NE1/4 SEC. 5, T.19S., R.25E., M.D.B.&M.

Tax Area Codes 123-36
006-003

DISCLAIMER
THIS MAP WAS PREPARED FOR LOCAL PROPERTY ASSESSMENT PURPOSES ONLY AND THE PARCELS SHOWN HEREON MAY NOT COMPLY WITH STATE AND LOCAL SUBDIVISION ORDINANCES, AND NO LIABILITY IS ASSUMED FOR THE USE OF THE INFORMATION SHOWN HEREON. R & T CODE SEC. 327, 408.3, ETC.

N1/4 COR. NE1/4

T.18 S.
T.19 S.

32 33

4

1" = 100'

BASIS OF BEARINGS:
R.M. 44-63

08

08


Bk. 126

08

38

1/64 COR.

1/64 COR.

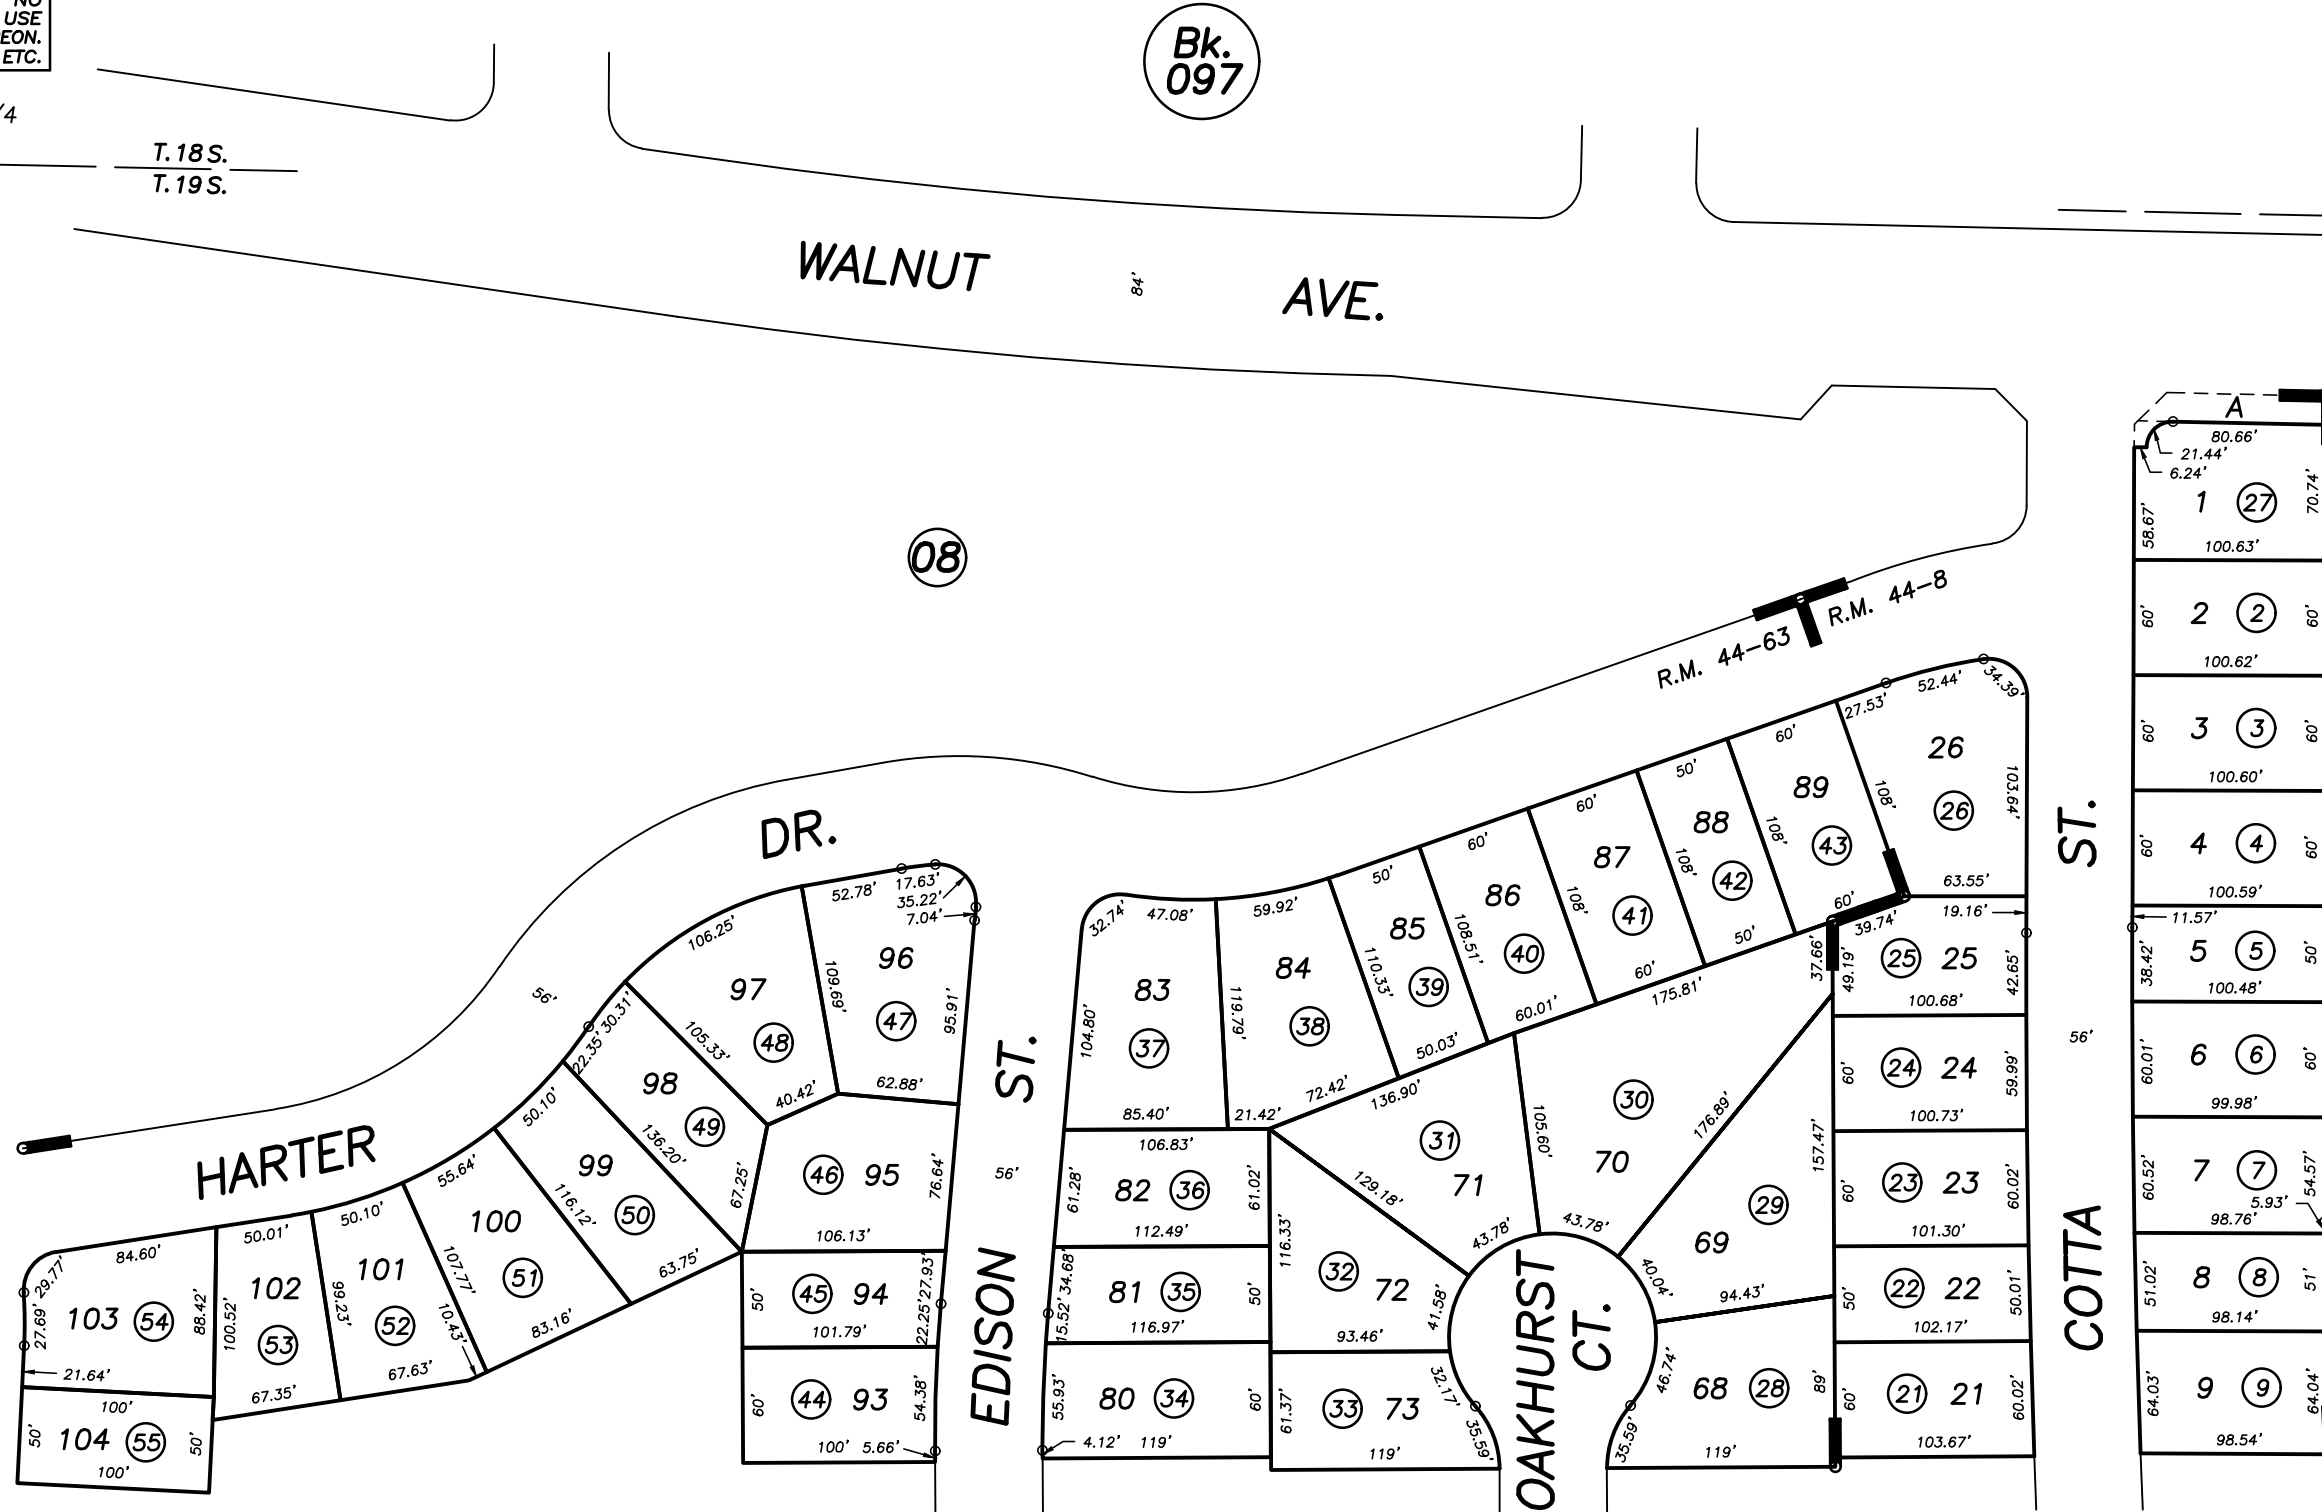

POR. WILLOW SPRINGS, UNIT NO. 1, R.M. 44-8
POR. WILLOW SPRINGS, UNIT NO. 2, R.M. 44-63

37

CITY OF VISALIA
ASSESSOR'S MAPS BK. 123 , PG. 36
COUNTY OF TULARE, CALIFORNIA, U.S.A.

NOTE: Assessor's Parcel Numbers Shown in Circles ① 123
Assessor's Block Numbers Shown in Ellipses

2020-0083416	02/24/2021	WAC
REVISION	DATE	TECH