


**DISCLAIMER**  
 THIS MAP WAS PREPARED FOR LOCAL PROPERTY ASSESSMENT PURPOSES ONLY AND THE PARCELS SHOWN HEREON MAY NOT COMPLY WITH STATE AND LOCAL SUBDIVISION ORDINANCES, AND NO LIABILITY IS ASSUMED FOR THE USE OF THE INFORMATION SHOWN HEREON.

S1/2 SEC.8, T.19S., R.25E., M.D.B.&M.

Tax Area Code 123-39  
 105-001  
 153-012

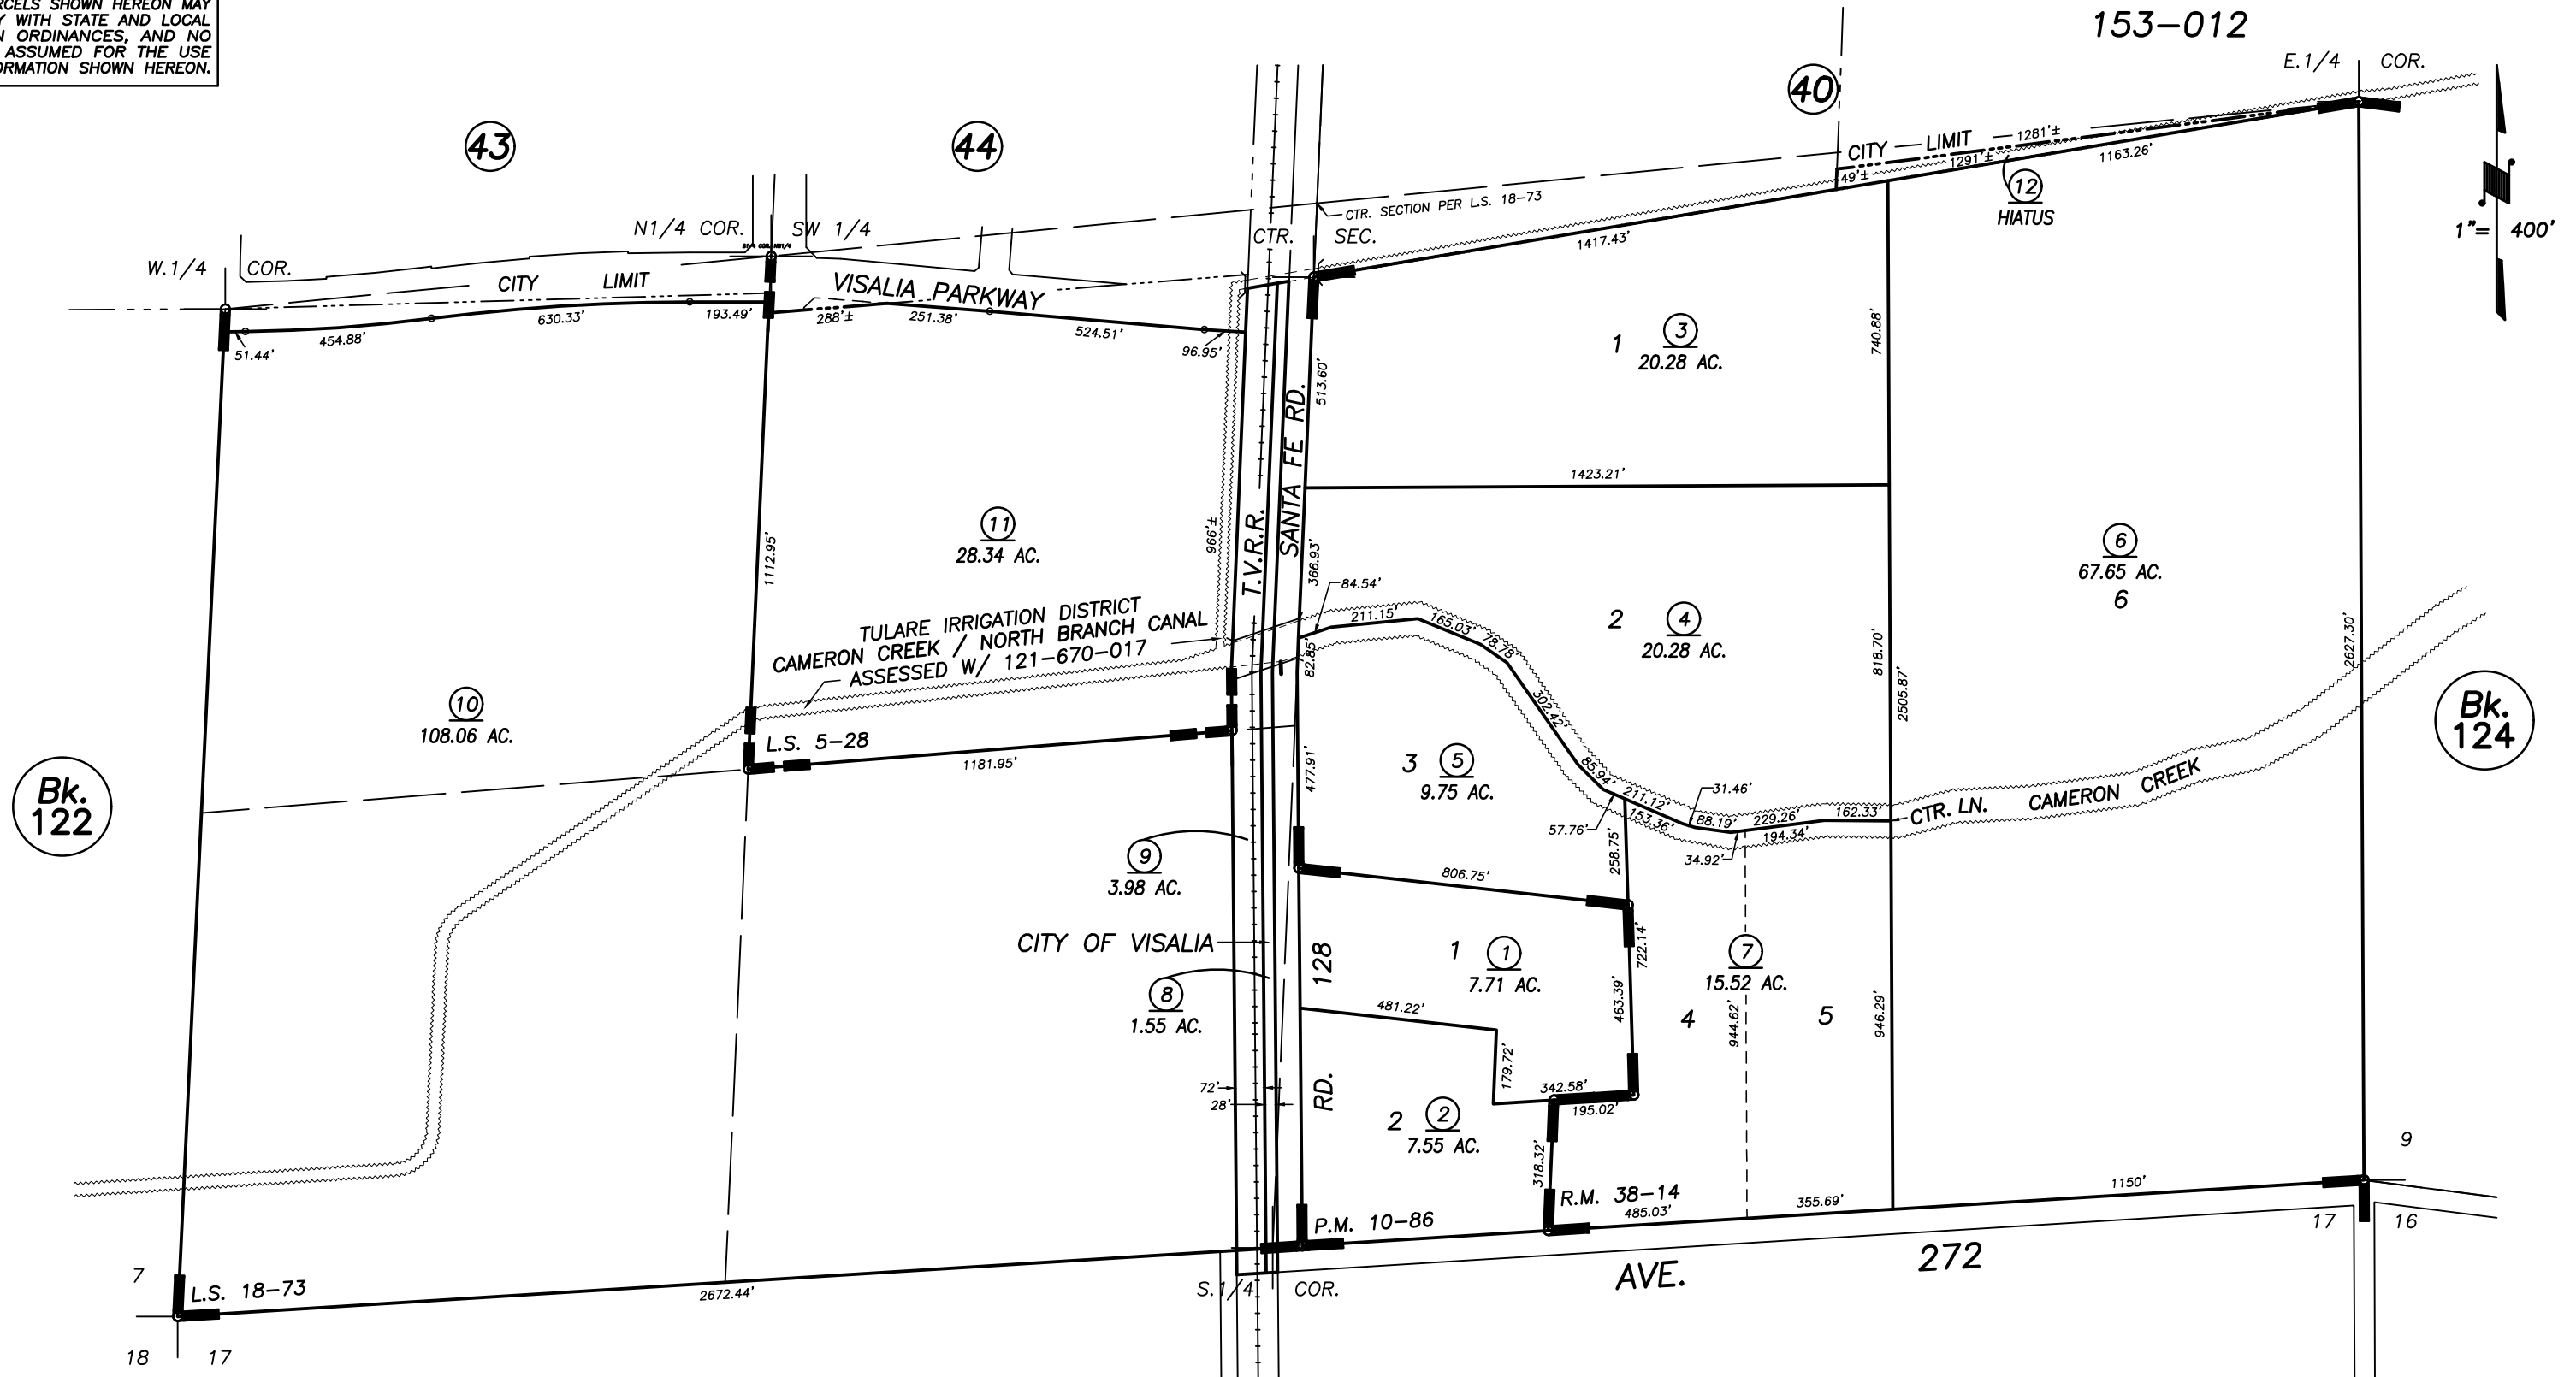

POR. RECORD OF SURVEY, L.S. 5-28  
 POR. PARCEL MAP 985, P.M. 10-86  
 POR. RECORD OF SURVEY, L.S. 18-73  
 POR. TRACT NO. 728, R.M. 38-14

VICINITY OF VISALIA  
 ASSESSOR'S MAPS BK. 123 , PG. 39  
 COUNTY OF TULARE, CALIFORNIA, U.S.A.

NOTE: Assessor's Parcel Numbers Shown in Circles (1) (123)  
 Assessor's Block Numbers Shown in Ellipses (123)

BK 126 REMAP	01/06/2023	WAC
REVISION	DATE	TECH