
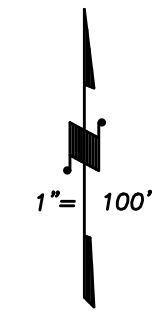


DISCLAIMER


THIS MAP WAS PREPARED FOR LOCAL PROPERTY ASSESSMENT PURPOSES ONLY AND THE PARCELS SHOWN HEREON MAY NOT COMPLY WITH STATE AND LOCAL SUBDIVISION ORDINANCES, AND NO LIABILITY IS ASSUMED FOR THE USE OF THE INFORMATION SHOWN HEREON. R & T CODE SEC. 327, 408.3, ETC.

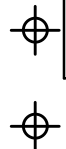

BASIS OF BEARINGS: R.M. 43-44

Bk. 122

Bk. 150

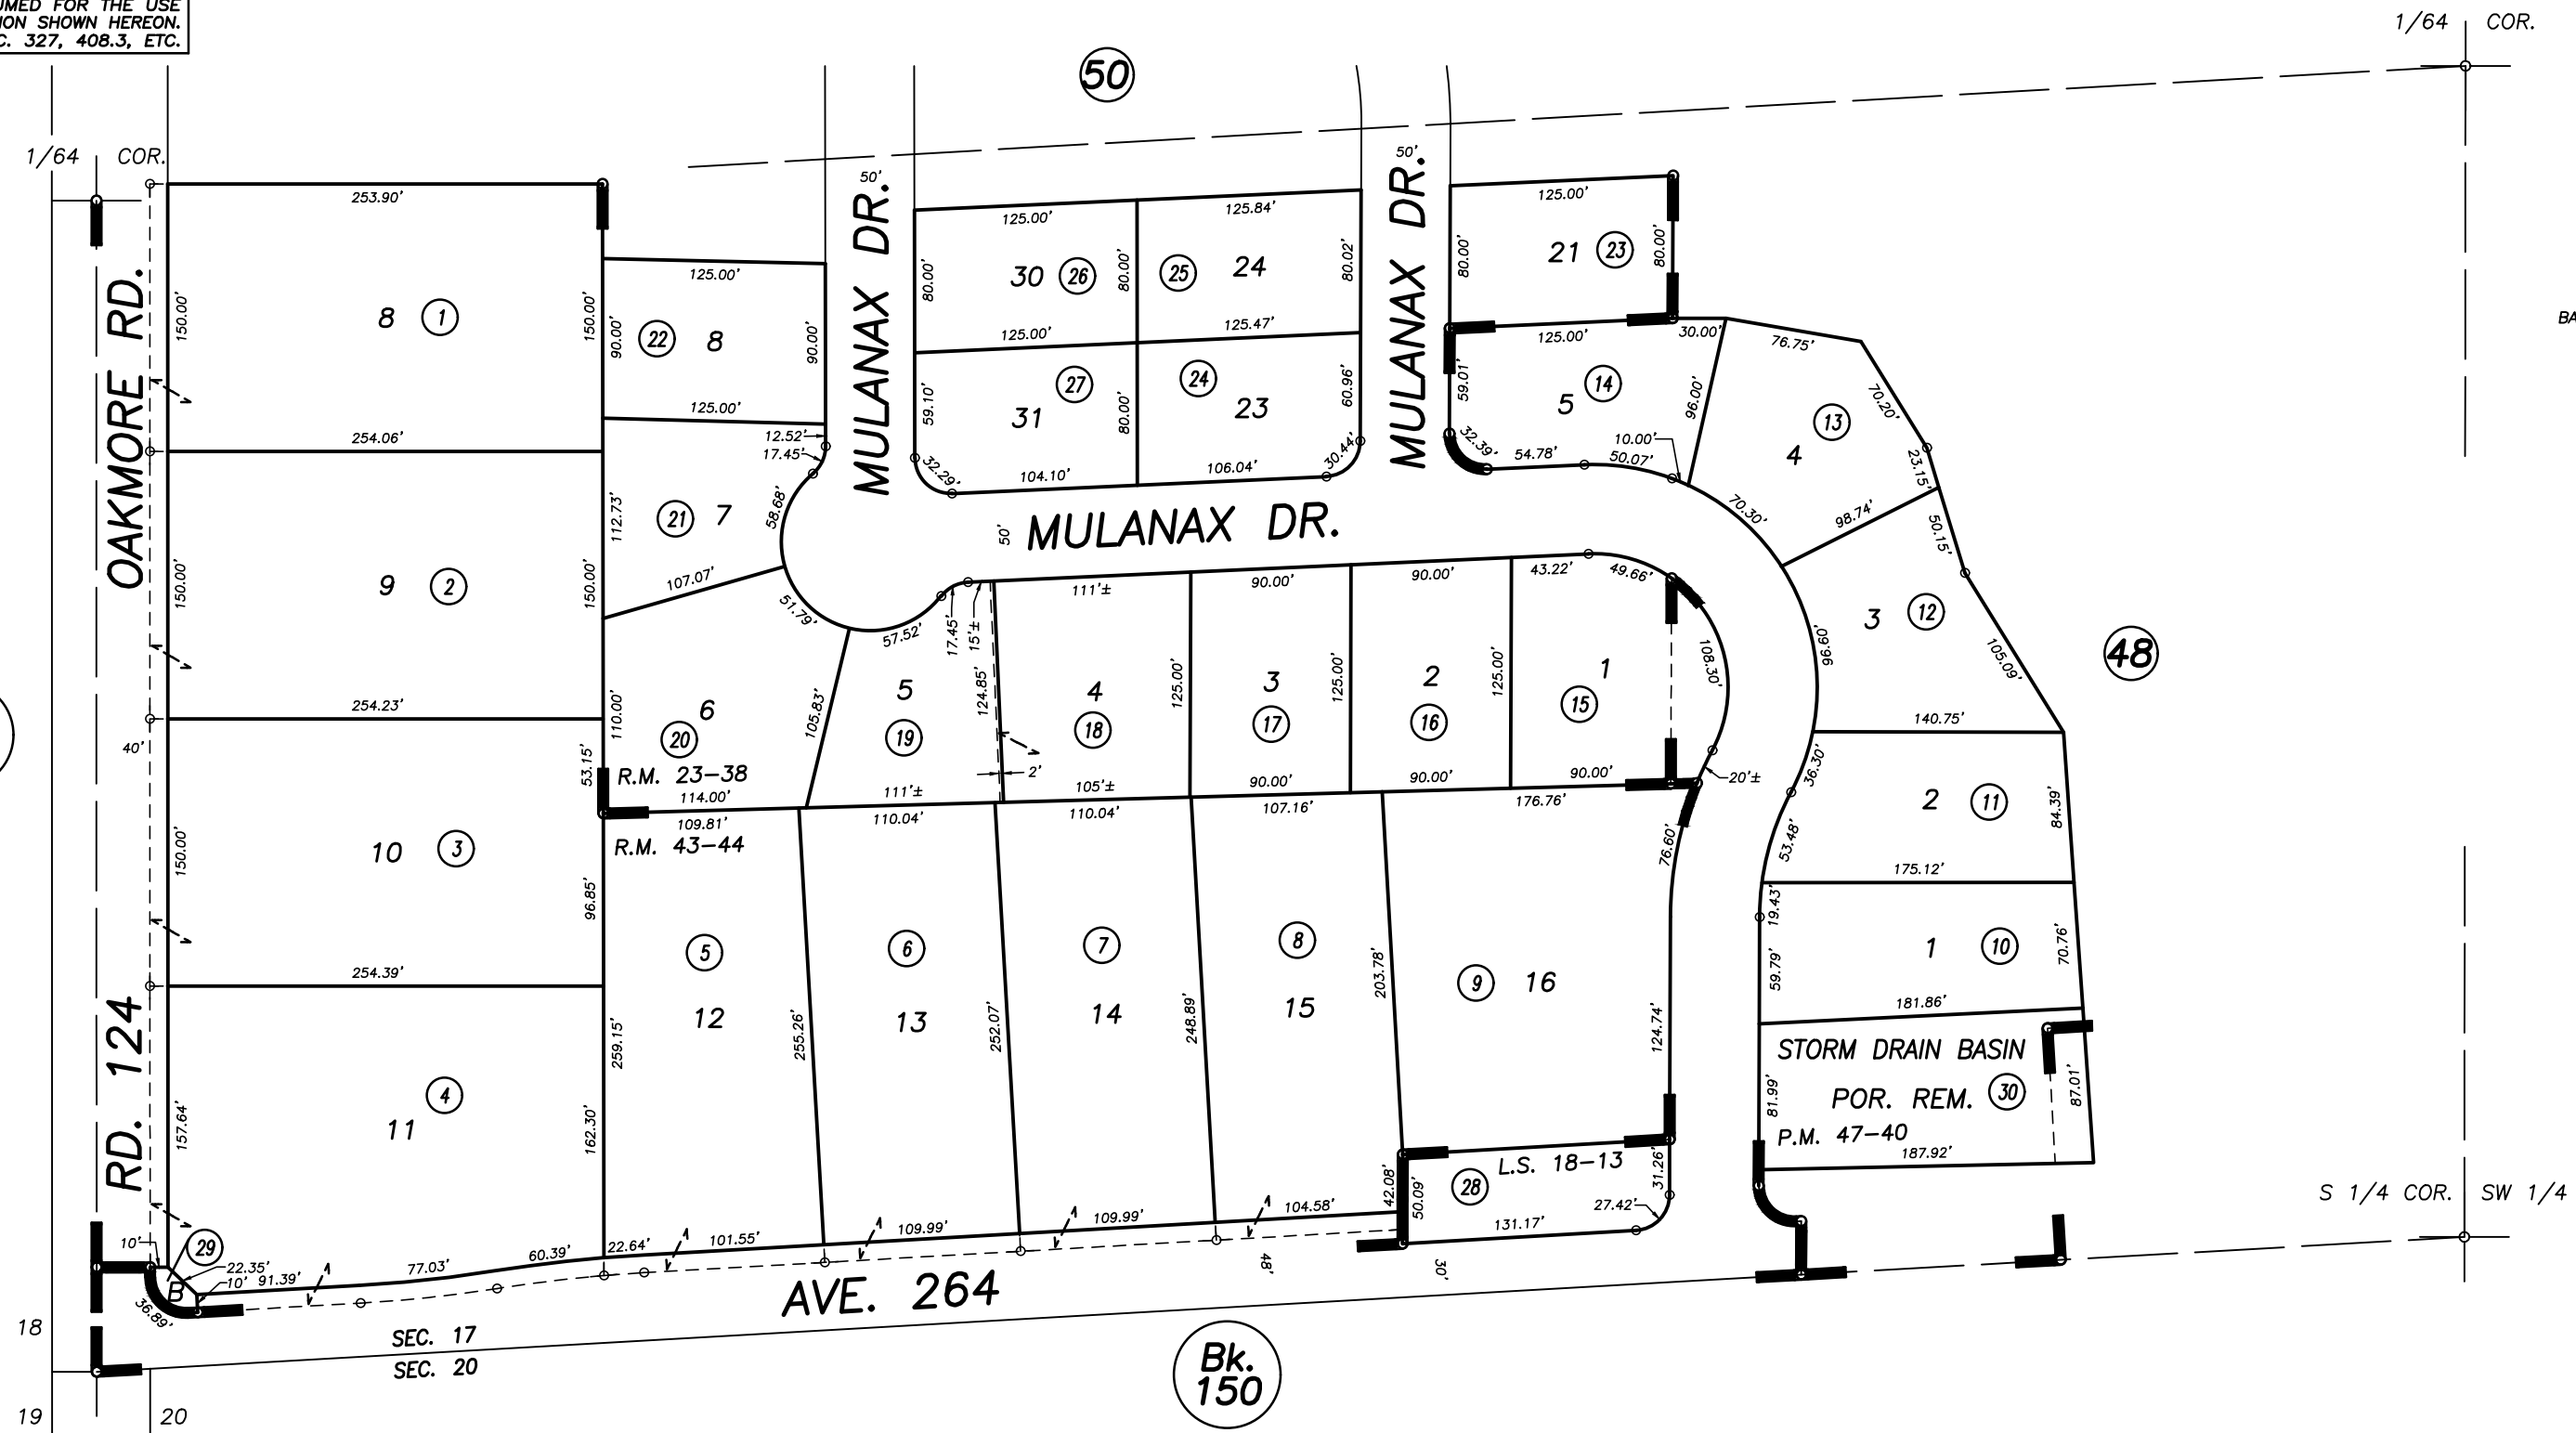

POR. TRACT NO. 354, R.M. 23-38  
RECORD OF SURVEY, L.S. 18-13  
POR. PARCEL MAP NO. 4635, P.M. 47-40  
POR. TRACT NO. 813, RANCHO SIERRA PHASE 1, R.M. 43-44

VICINITY OF VISALIA  
ASSESSOR'S MAPS BK. 123 , PG.51  
COUNTY OF TULARE, CALIFORNIA, U.S.A.