
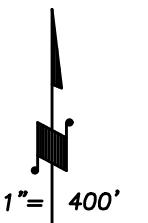


POR. S 1/2 SECTION 9, T.19S., R.25E., M.D.B. & M.

Tax Area Code 124-02
153-105
153-107

DISCLAIMER
THIS MAP WAS PREPARED FOR LOCAL PROPERTY ASSESSMENT PURPOSES ONLY AND THE PARCELS SHOWN HEREON MAY NOT COMPLY WITH STATE AND LOCAL SUBDIVISION ORDINANCES, AND NO LIABILITY IS ASSUMED FOR THE USE OF THE INFORMATION SHOWN HEREON. R & T CODE SEC. 327, 408.3, ETC.

Bk. 123

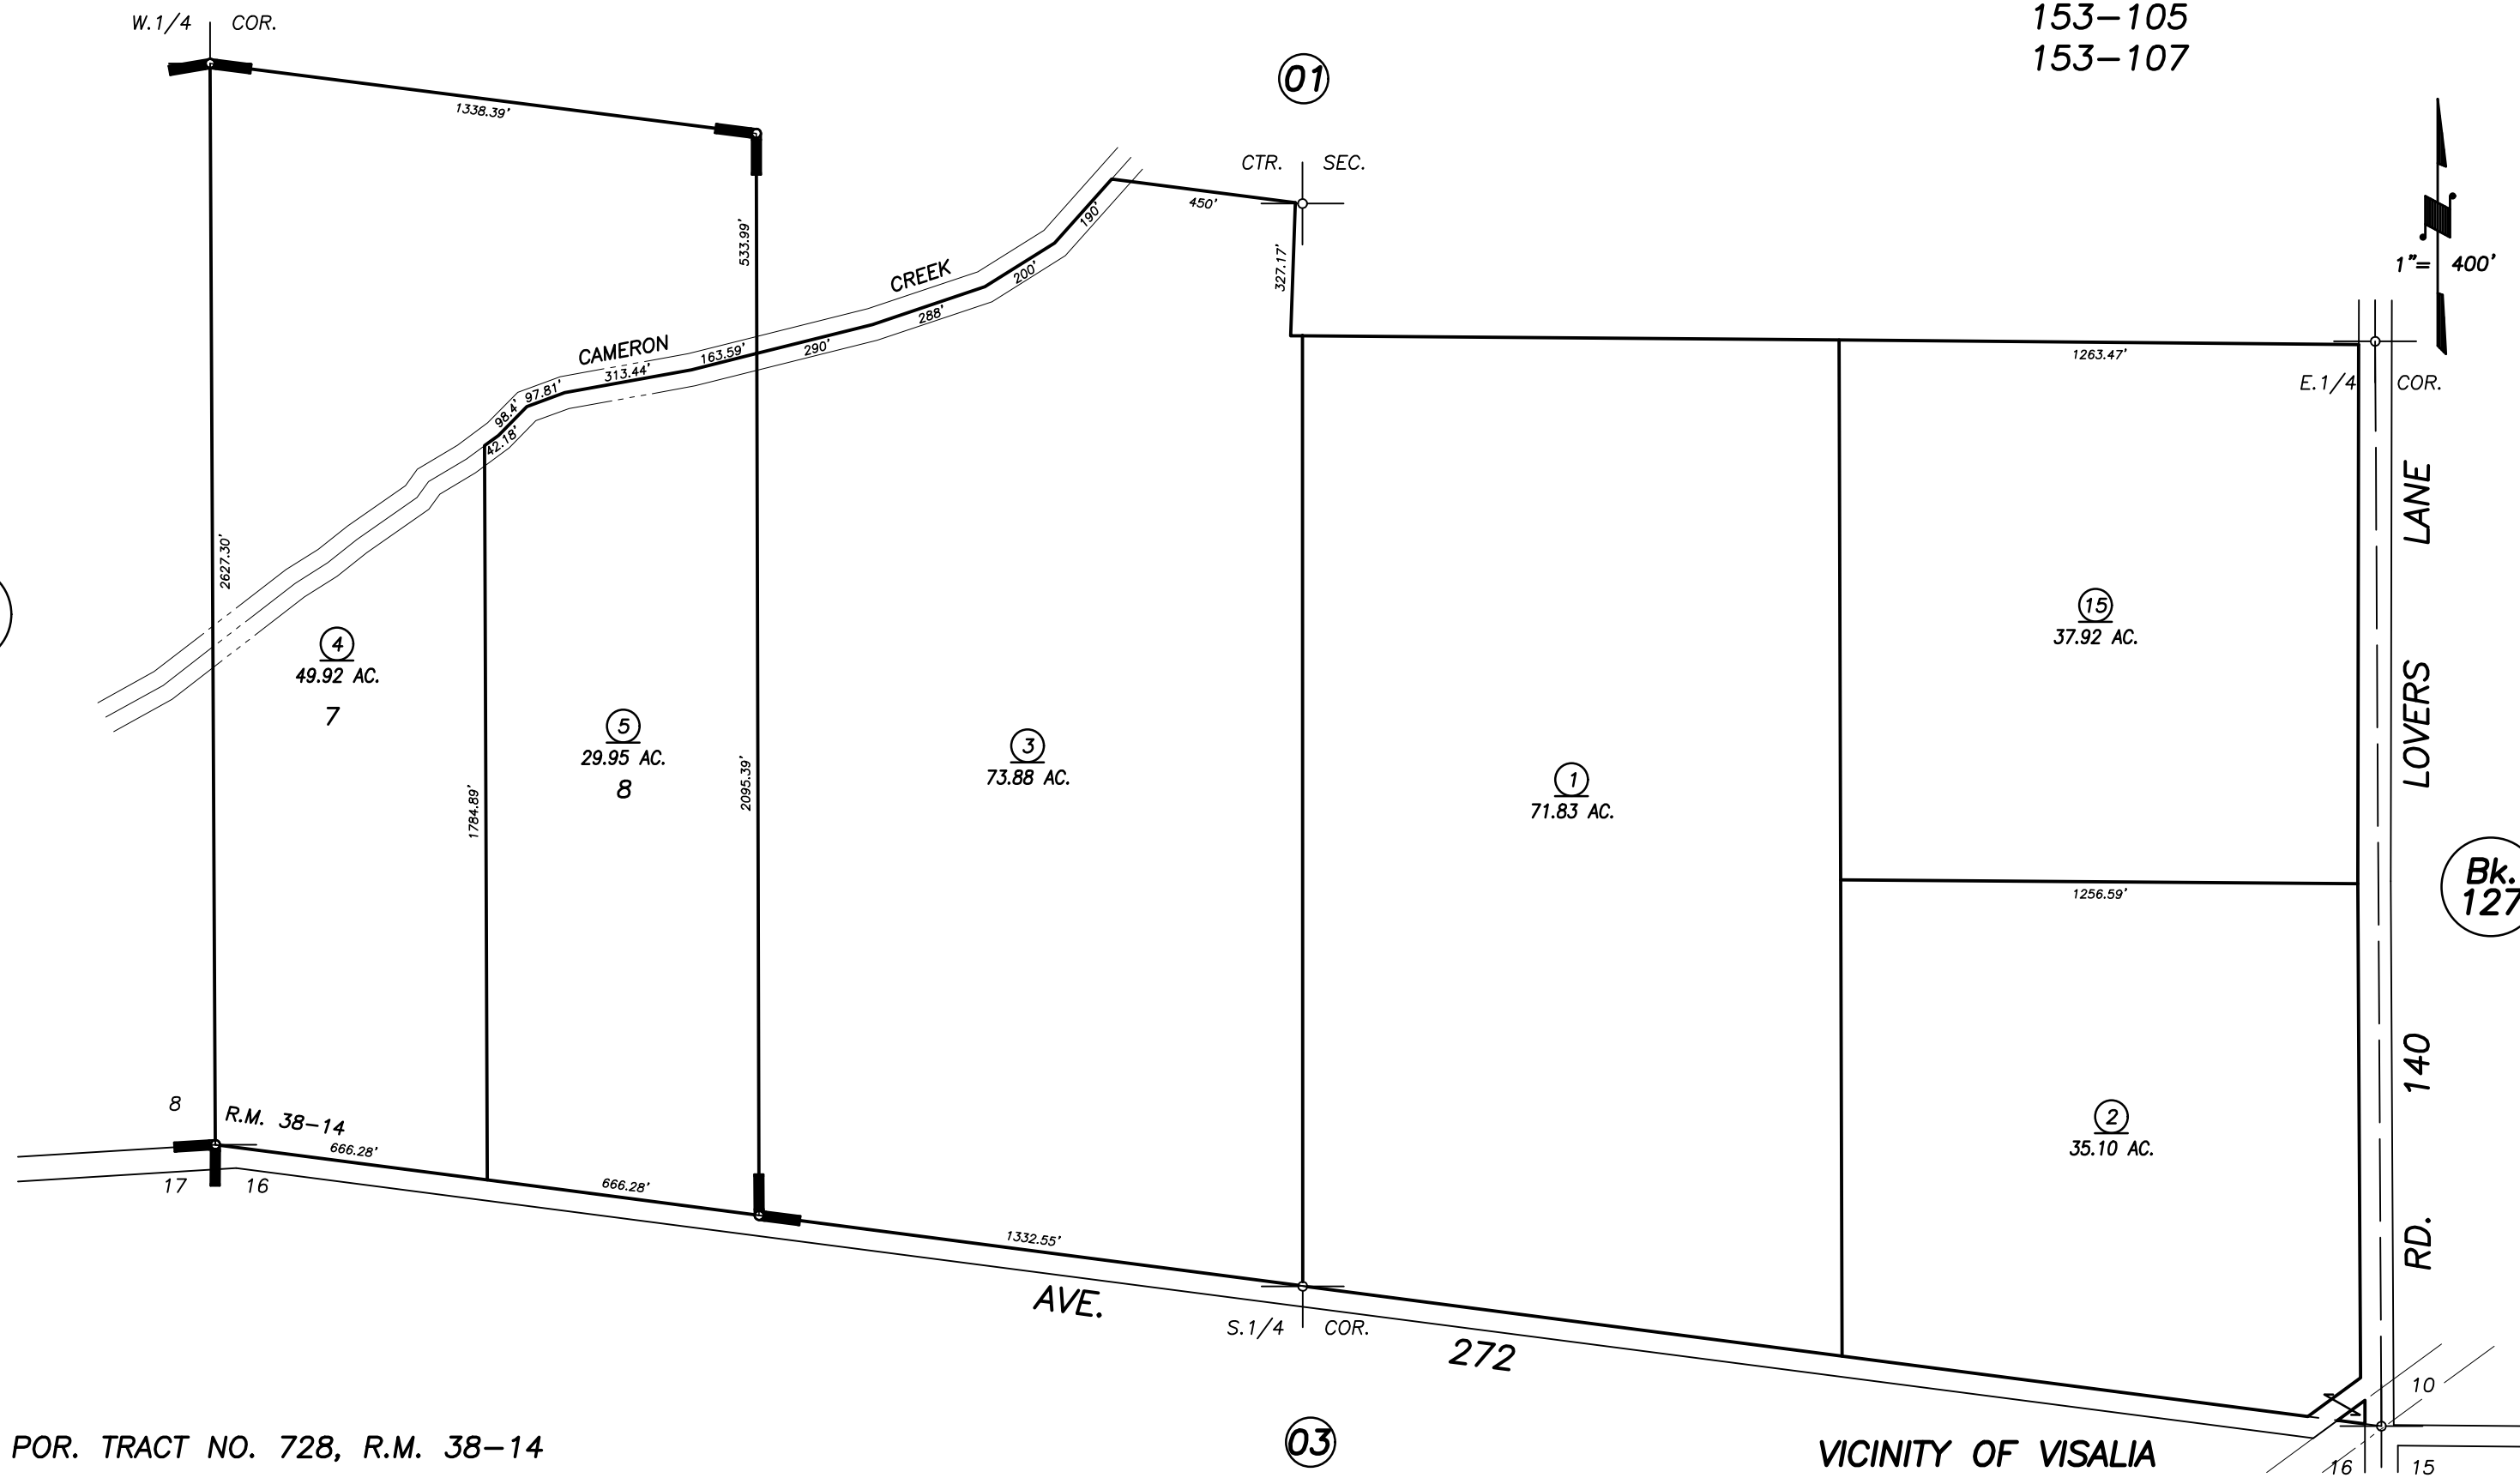

POR. TRACT NO. 728, R.M. 38-14

VICINITY OF VISALIA
ASSESSOR'S MAPS BK. 124 , PG. 02
COUNTY OF TULARE, CALIFORNIA, U.S.A.

NOTE: Assessor's Parcel Numbers Shown in Circles ① 123
Assessor's Block Numbers Shown in Ellipses (1) (123)

BK 126 REMAP	01/06/2023	WAC
REVISION	DATE	TECH