


**DISCLAIMER**  
 THIS MAP WAS PREPARED FOR LOCAL PROPERTY ASSESSMENT PURPOSES ONLY AND THE PARCELS SHOWN HEREON MAY NOT COMPLY WITH STATE AND LOCAL SUBDIVISION ORDINANCES, AND NO LIABILITY IS ASSUMED FOR THE USE OF THE INFORMATION SHOWN HEREON. R & T CODE SEC. 327, 408.3, ETC.

POR. FRL. SECTION 16, T.19S., R.25E., M.D.B. & M.

Tax Area Code **124-03**  
 145-006  
 153-105  
 153-107

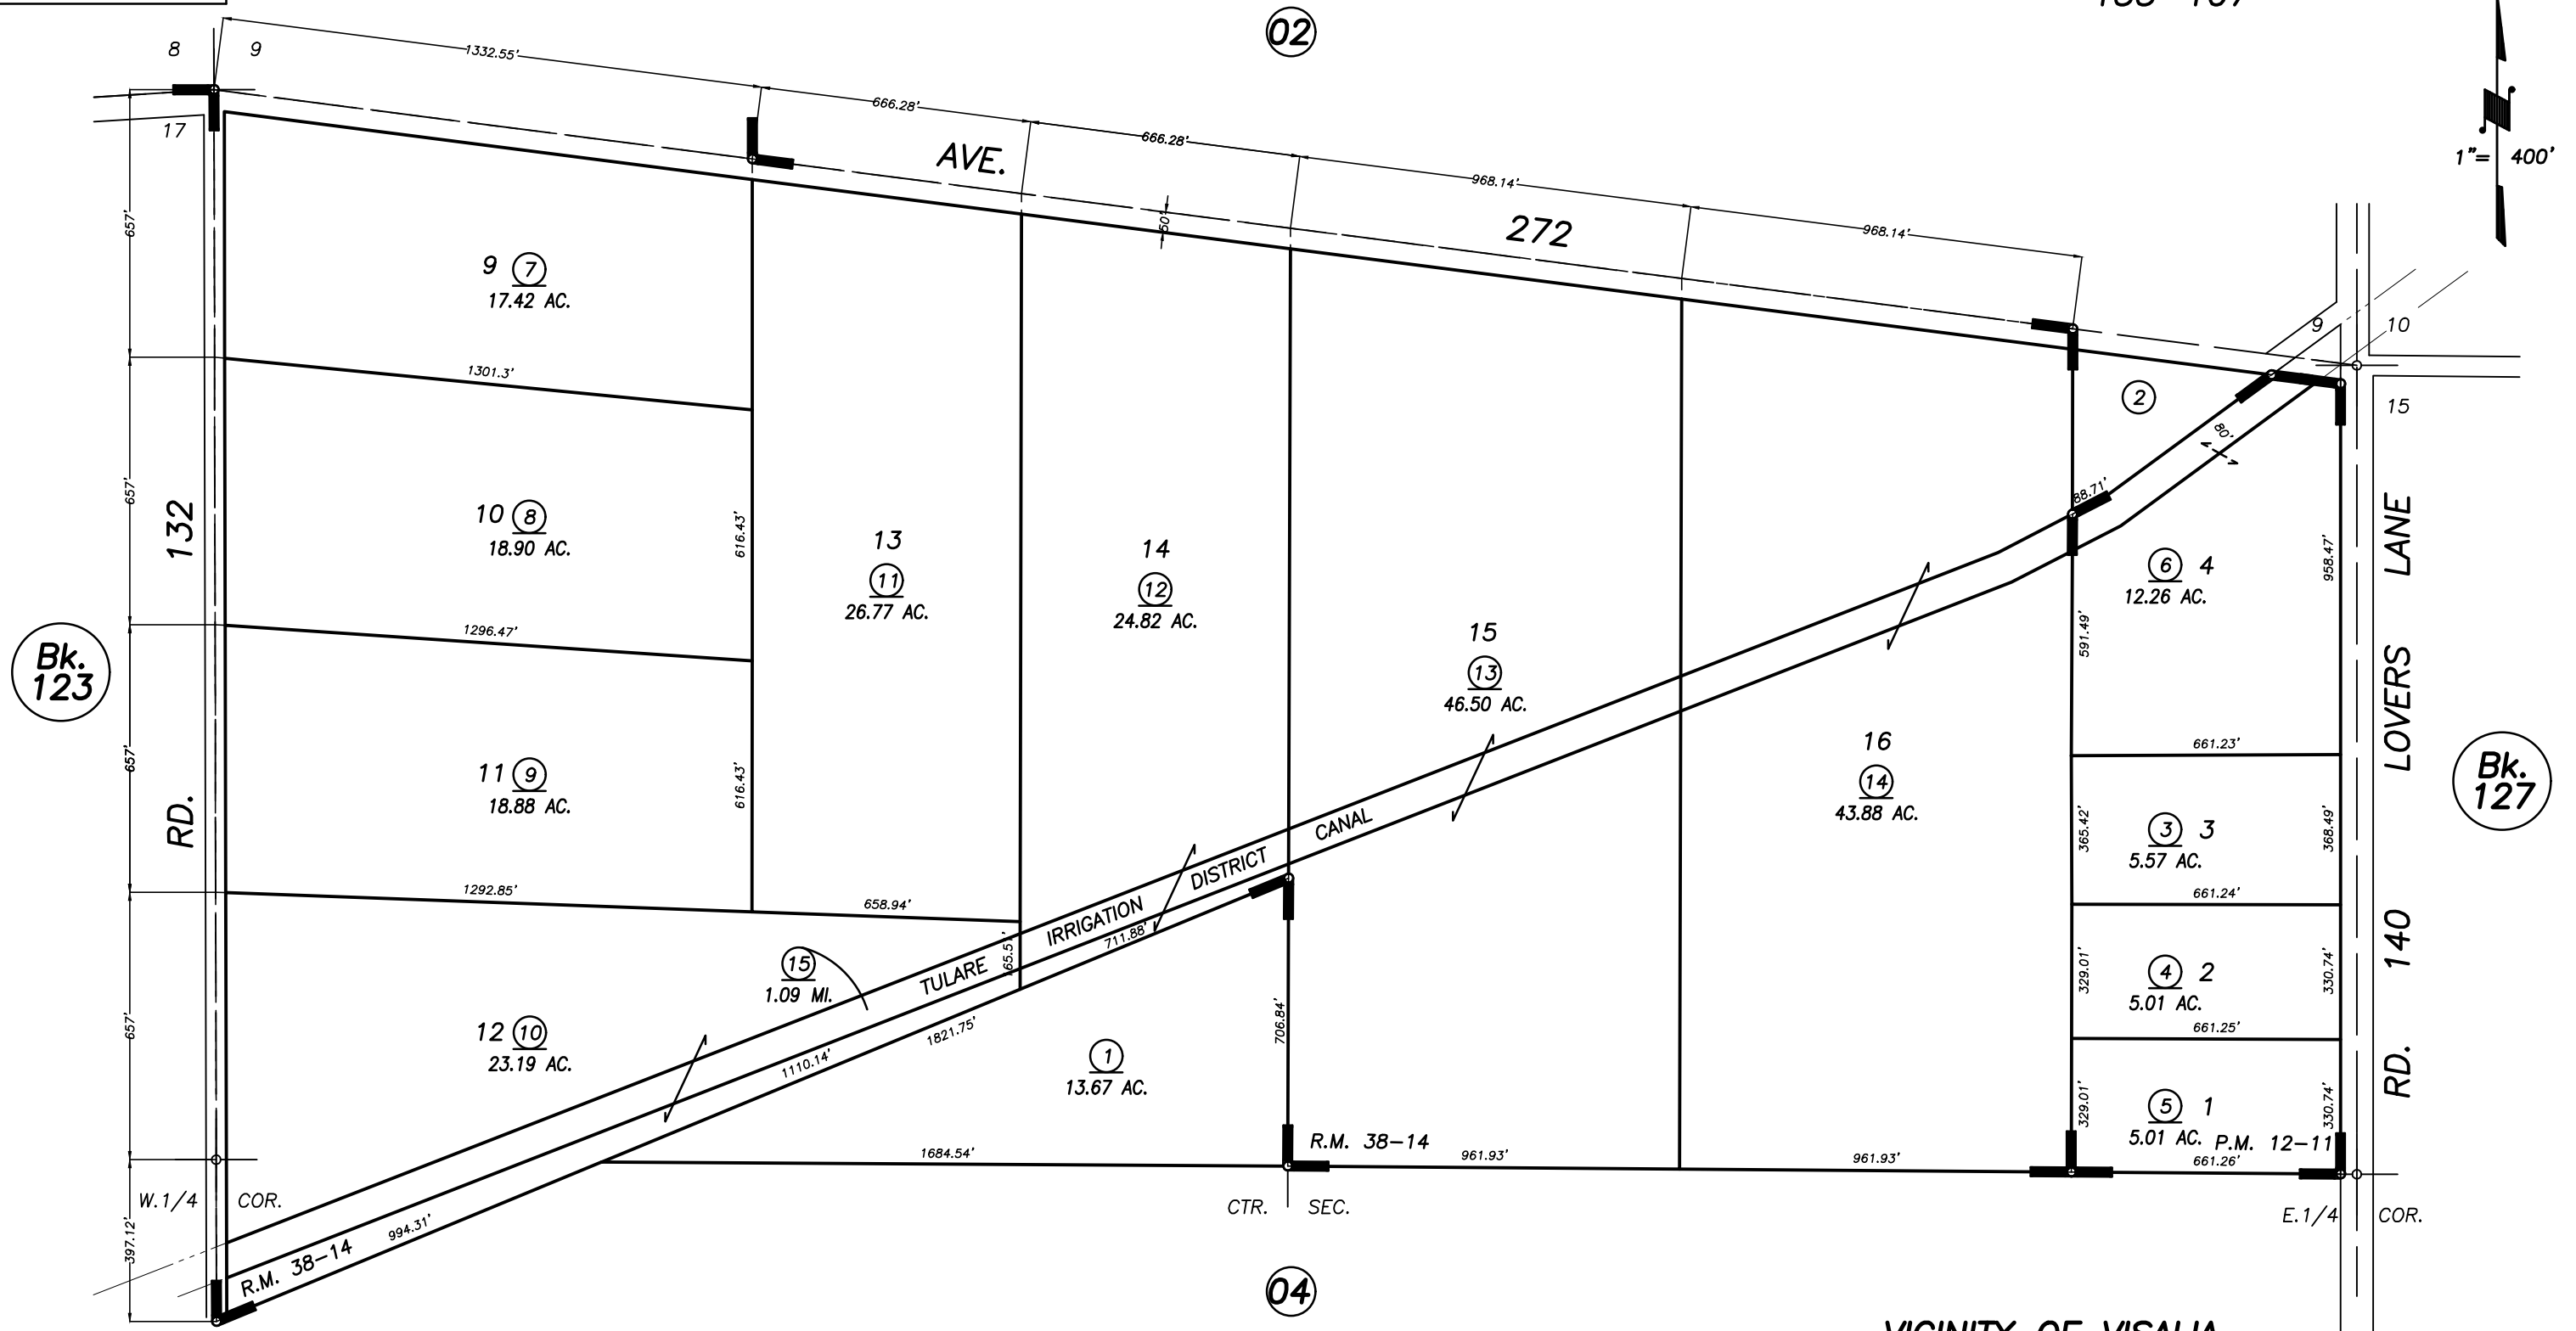

POR. PARCEL MAP 985, P.M. 10-86  
 POR. RECORD OF SURVEY (SEC. 16), L.S. 2-10  
 PARCEL MAP 1110, P.M. 12-11  
 POR. TRACT NO. 728, R.M. 38-14

VICINITY OF VISALIA  
 ASSESSOR'S MAPS BK. 124 , PG. 03  
 COUNTY OF TULARE, CALIFORNIA, U.S.A.

NOTE: Assessor's Parcel Numbers Shown in Circles (1) (123) Assessor's Block Numbers Shown in Ellipses

BK 126 REMAP	01/06/2023	WAC
REVISION	DATE	TECH