

S 1/2 OF SE 1/4 OF NE 1/4 SEC. 1, T.19S., R.25E., M.D.B.&M.

TAX CODE AREA

128-04


008-013

008-001

**DISCLAIMER**

THIS MAP WAS PREPARED FOR LOCAL PROPERTY ASSESSMENT PURPOSES ONLY. THE PARCELS SHOWN HEREON MAY NOT COMPLY WITH STATE AND LOCAL SUBDIVISION ORDINANCES. NO LIABILITY IS ASSUMED FOR THE USE OF THE INFORMATION HEREON.

REVISED: 05/20/2020  
 REASON: 2020-0012986  
 CAD TECH: CFG

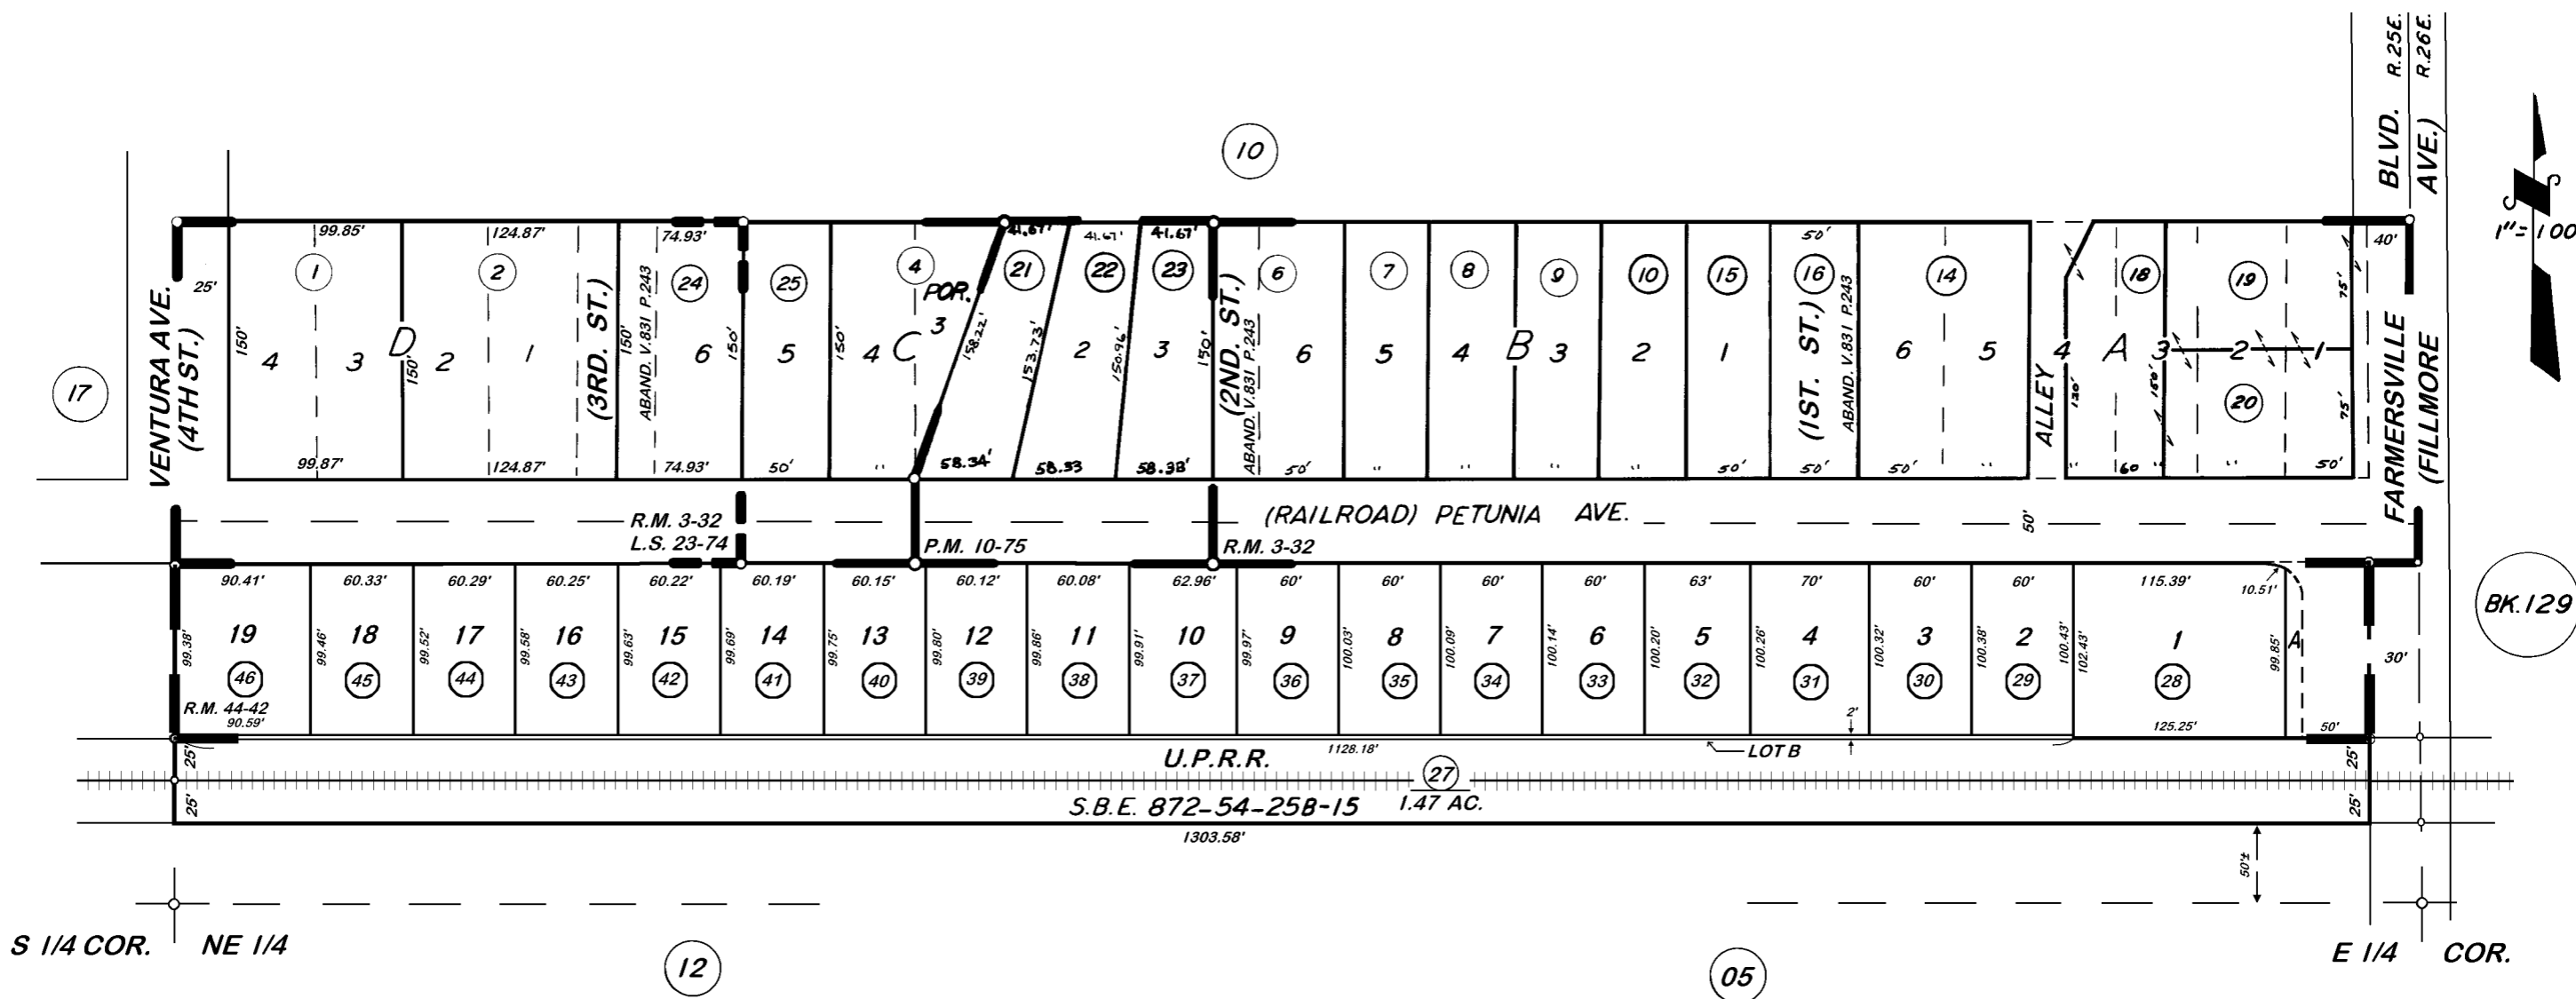

TOWN OF FARMERSVILLE, R.M. 3-32  
 PARCEL MAP NO. 974, P.M. 10-75  
 RECORD OF SURVEY, L.S. 23-74  
 PETUNIA AVENUE, R.M. 44-42

**CITY OF FARMERSVILLE**  
**ASSESSOR'S MAPS BK. 128, PG.04**  
**COUNTY OF TULARE, CALIFORNIA, U.S.A.**

NOTE — ASSESSOR'S BLOCK NUMBERS SHOWN IN ELLIPSES  
 ASSESSOR'S PARCEL NUMBERS SHOWN IN CIRCLES

1 123