

DISCLAIMER
 THIS MAP WAS PREPARED FOR LOCAL PROPERTY ASSESSMENT PURPOSES ONLY AND THE PARCELS SHOWN HEREON MAY NOT COMPLY WITH STATE AND LOCAL SUBDIVISION ORDINANCES, AND NO LIABILITY IS ASSUMED FOR THE USE OF THE INFORMATION SHOWN HEREON. R & T CODE SEC. 327, 408.3, ETC.



S1/2 OF SE1/4 OF SE1/4 SEC.36, T.18S., R.25E., M.D.B.&M.

Tax Area Code 128-21

008-022

008-026

22

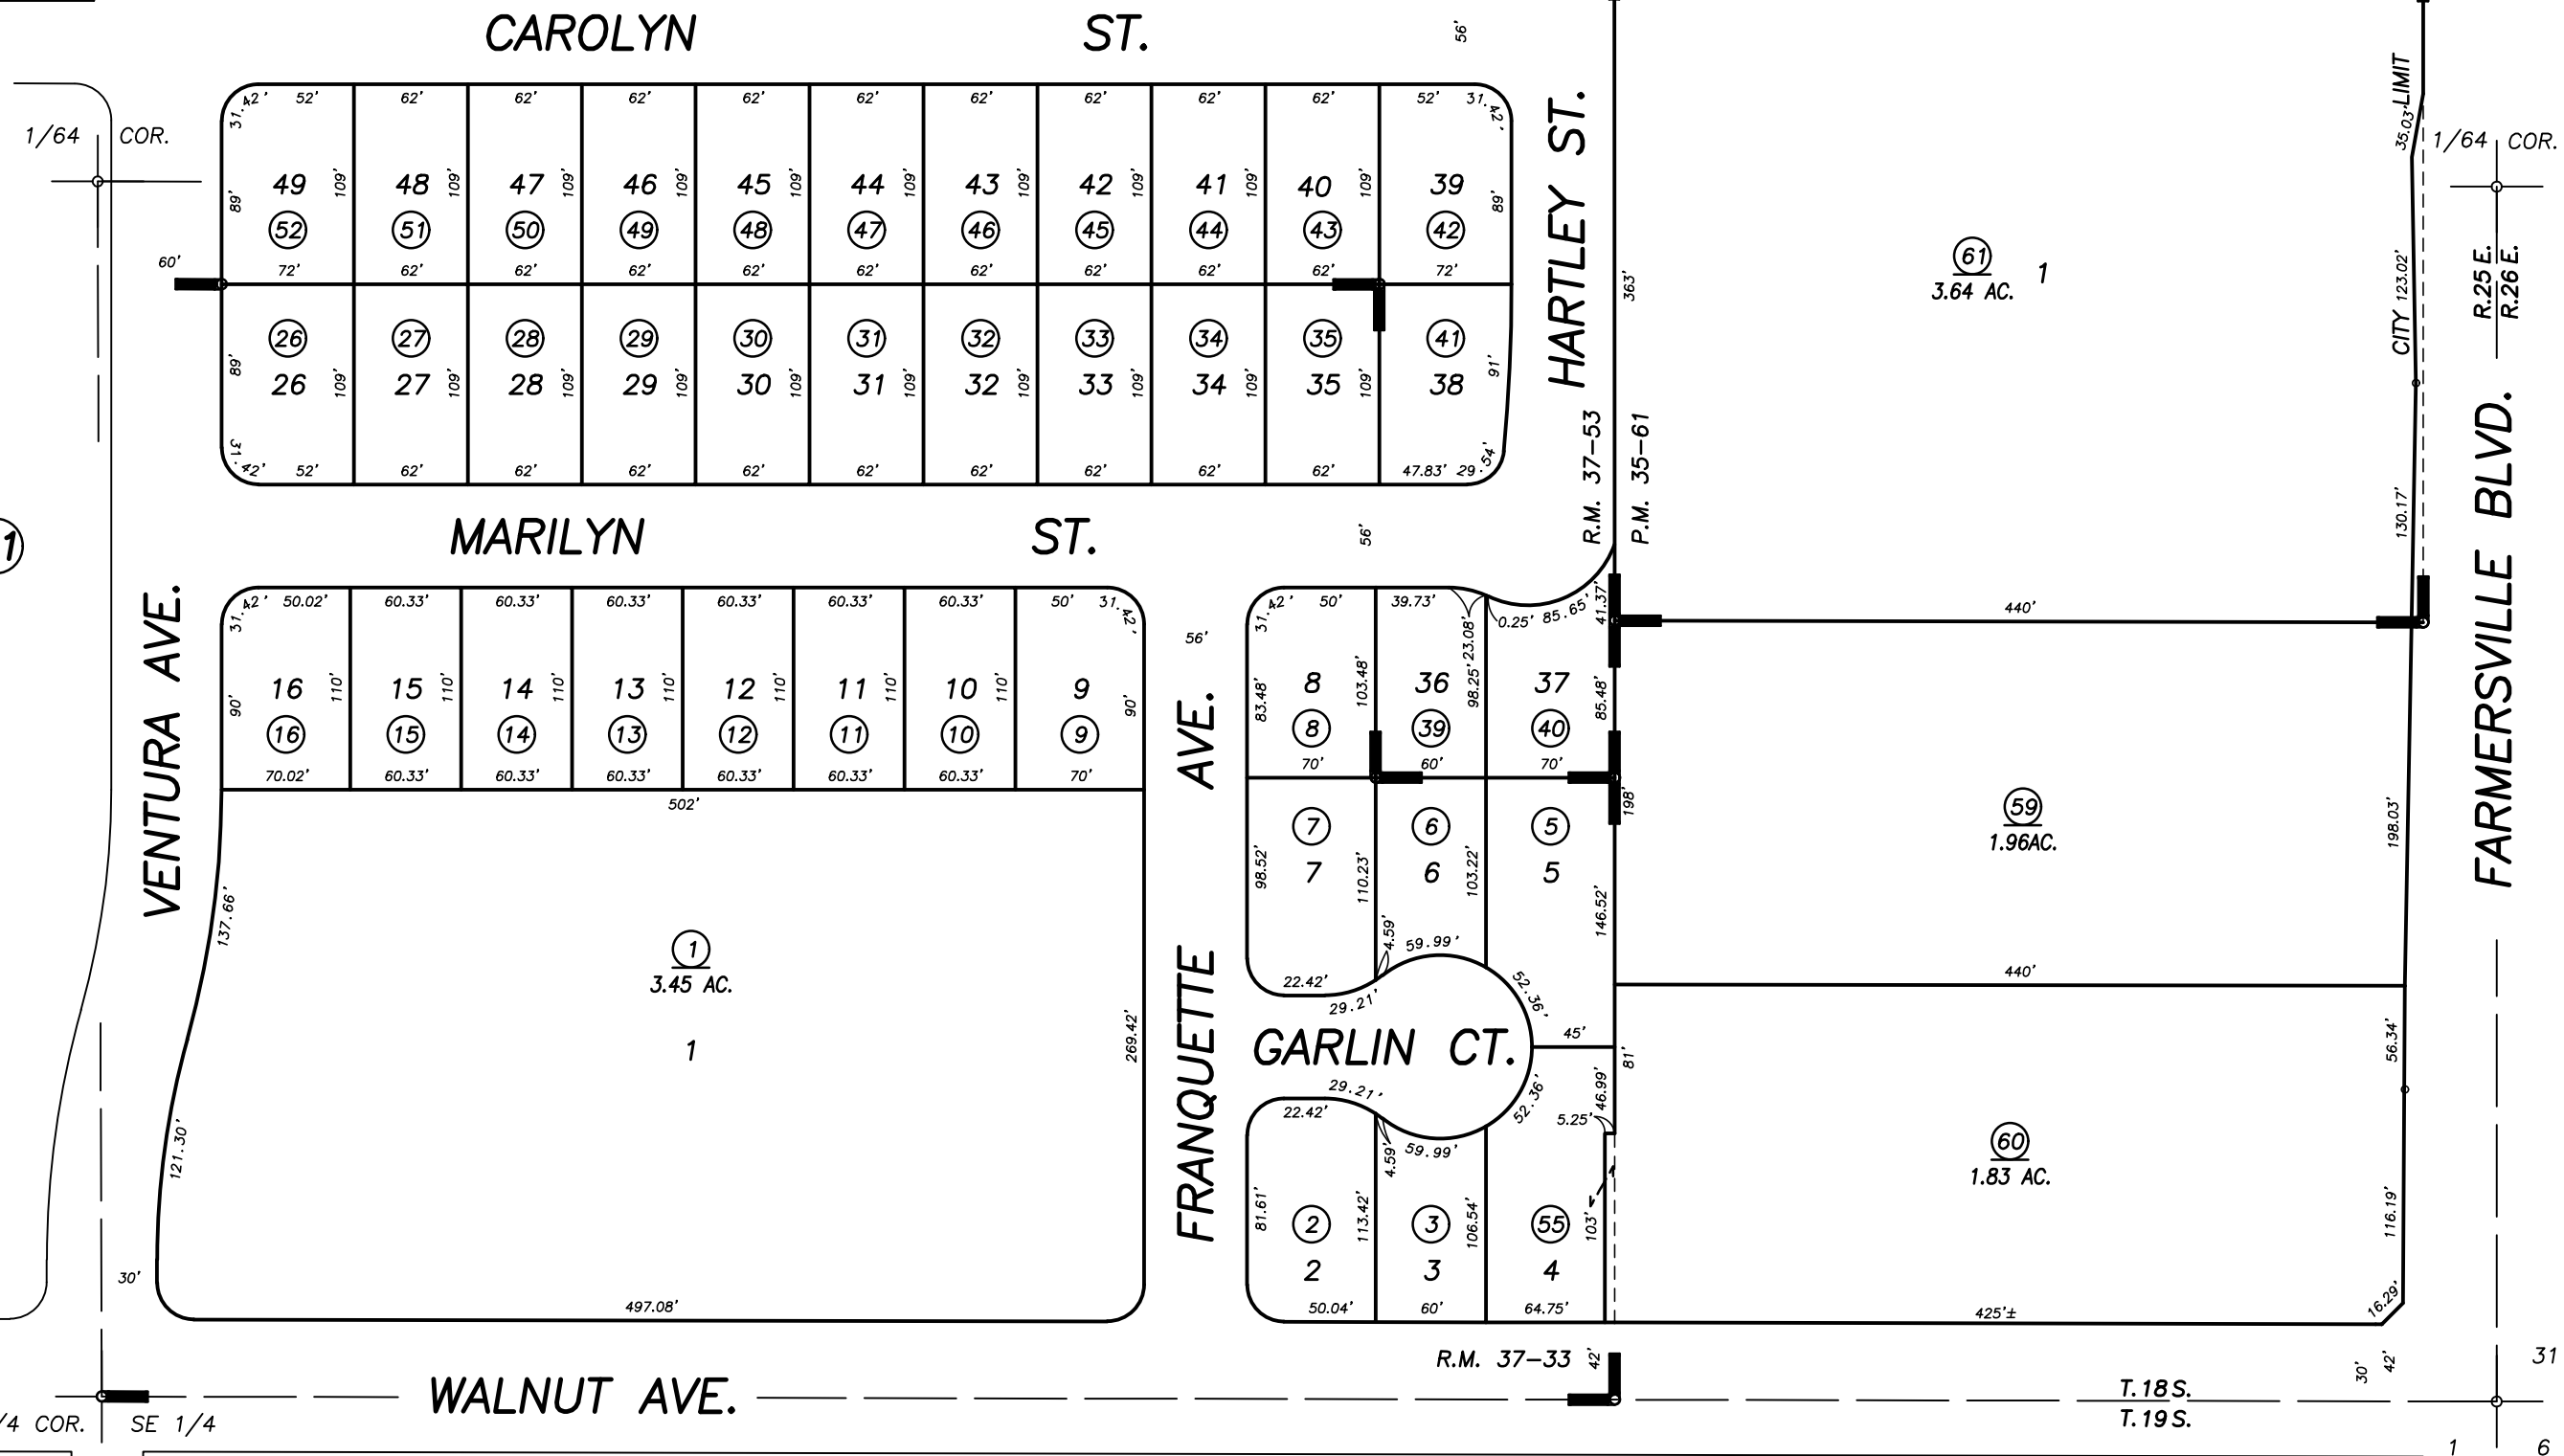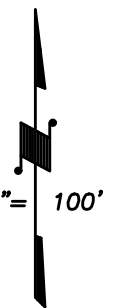

31

Bk. 111

POR. PARCEL MAP NO. 3459, P.M. 35-61
 POR. SIERRA WOODS SUB. UNIT 1, R.M. 37-33
 POR. SIERRA WOODS SUB. UNIT 2, R.M. 37-53

20

CITY OF FARMERSVILLE
 ASSESSOR'S MAPS BK. 128 , PG.21
 COUNTY OF TULARE, CALIFORNIA, U.S.A.

NOTE: Assessor's Parcel Numbers Shown in Circles 1 123
 Assessor's Block Numbers Shown in Ellipses

2020-0032199	03/25/2021	NFL
REVISION	DATE	TECH