

DISCLAIMER
 THIS MAP WAS PREPARED FOR LOCAL PROPERTY ASSESSMENT PURPOSES ONLY AND THE PARCELS SHOWN HEREON MAY NOT COMPLY WITH STATE AND LOCAL SUBDIVISION ORDINANCES, AND NO LIABILITY IS ASSUMED FOR THE USE OF THE INFORMATION SHOWN HEREON.



N1/2 OF SE1/4 OF SE1/4 SEC.36, T.18S., R.25E., M.D.B.&M.

Tax Area Code 128-22

008-022

008-026

23

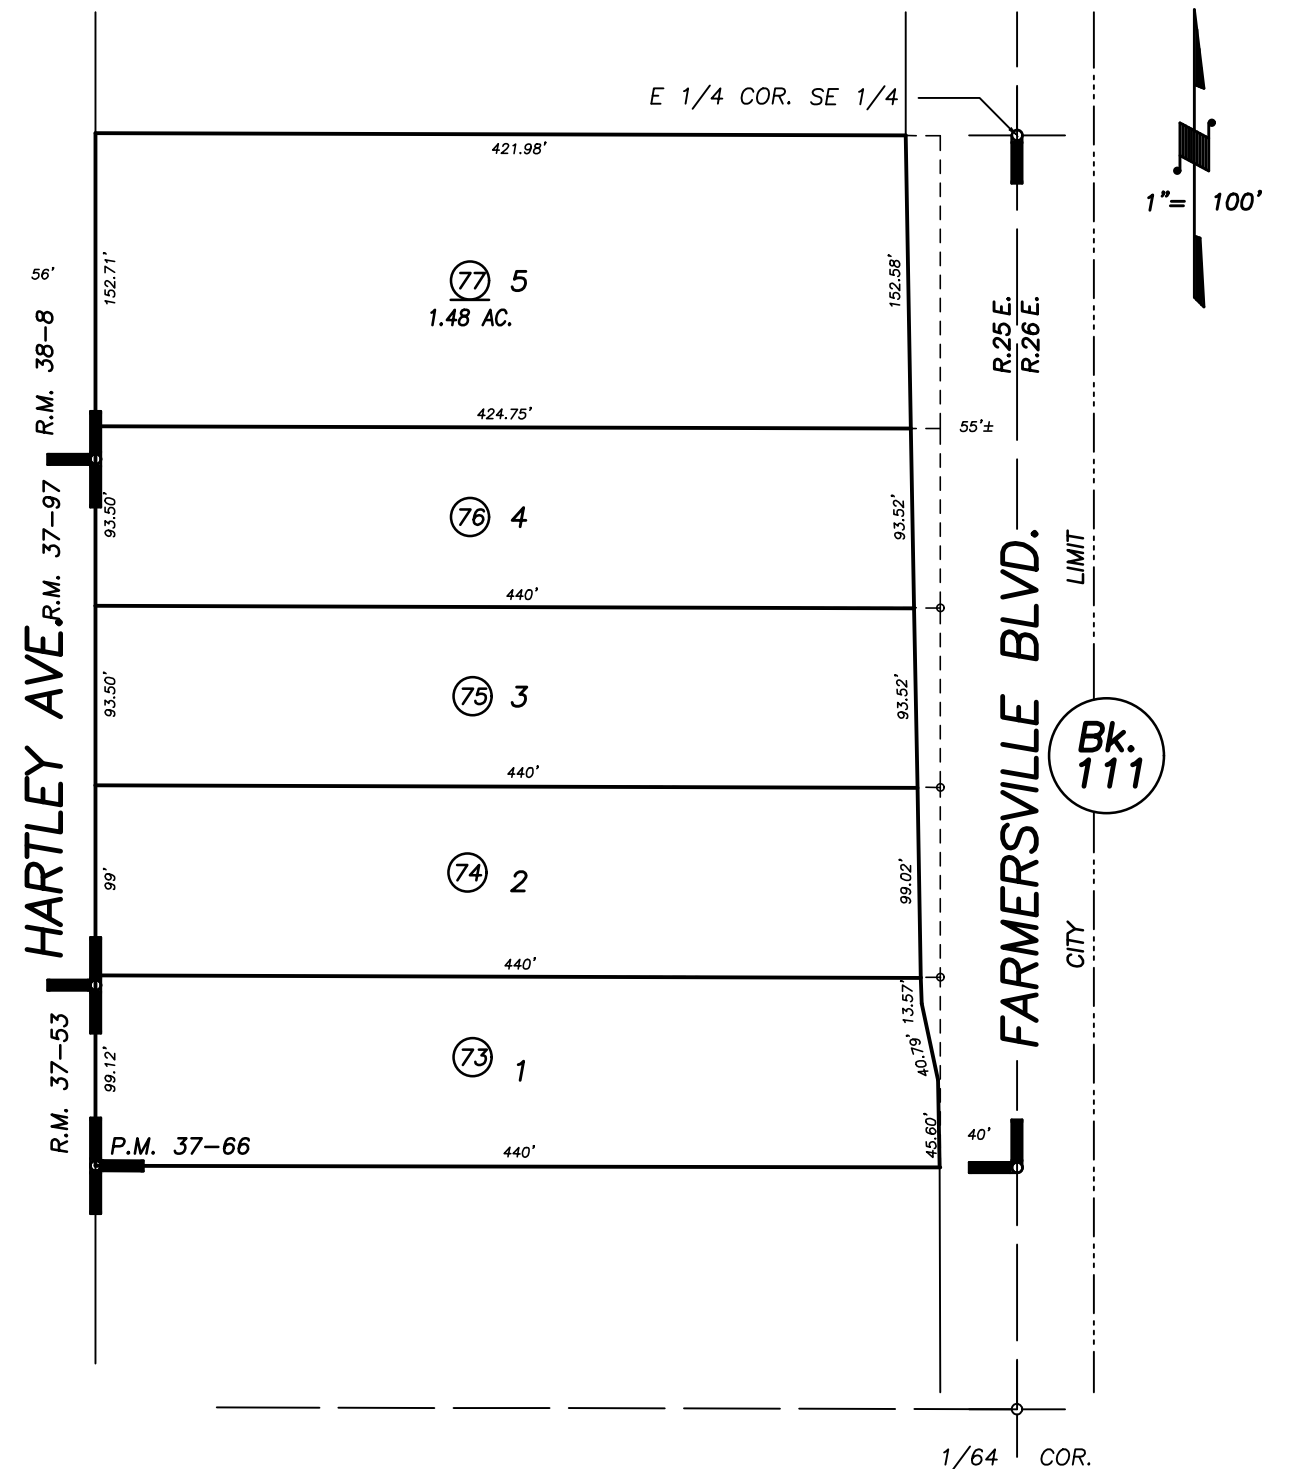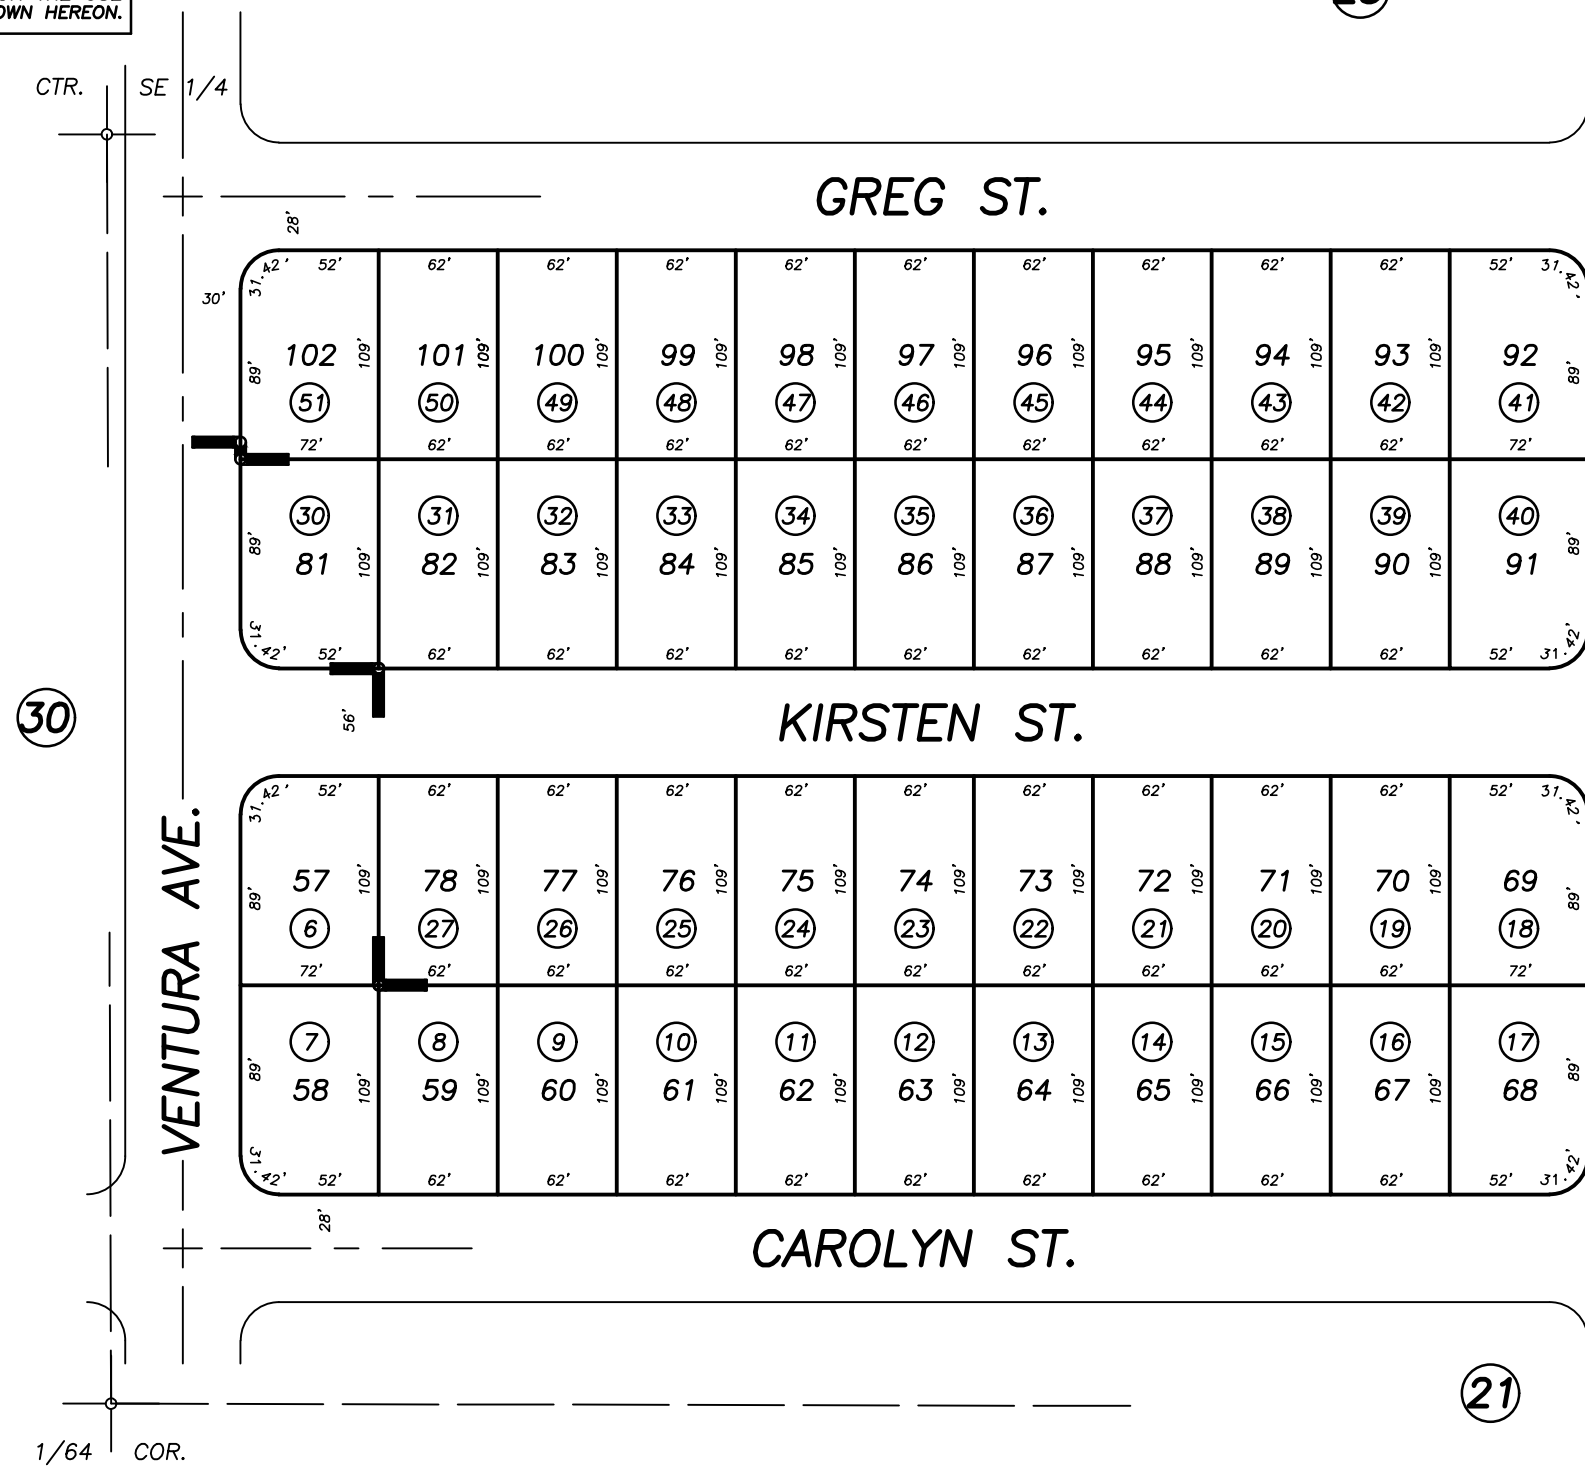

POR. SIERRA WOODS SUB. UNIT 2, R.M. 37-53
 POR. SIERRA WOODS SUB. UNIT 3, R.M. 37-97
 POR. SIERRA WOODS UNIT 4, R.M. 38-8
 POR. PARCEL MAP NO. 3663, P.M. 37-66

CITY OF FARMERSVILLE
 ASSESSOR'S MAPS BK. 128 , PG.22
 COUNTY OF TULARE, CALIFORNIA, U.S.A.