

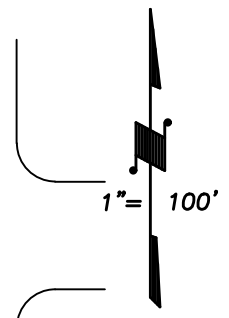


008-020
008-022
008-027

DISCLAIMER
THIS MAP WAS PREPARED FOR LOCAL PROPERTY ASSESSMENT PURPOSES ONLY AND THE PARCELS SHOWN HEREON MAY NOT COMPLY WITH STATE AND LOCAL SUBDIVISION ORDINANCES, AND NO LIABILITY IS ASSUMED FOR THE USE OF THE INFORMATION SHOWN HEREON.

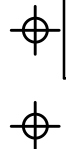

BASIS OF BEARINGS:
R.M. 40-15

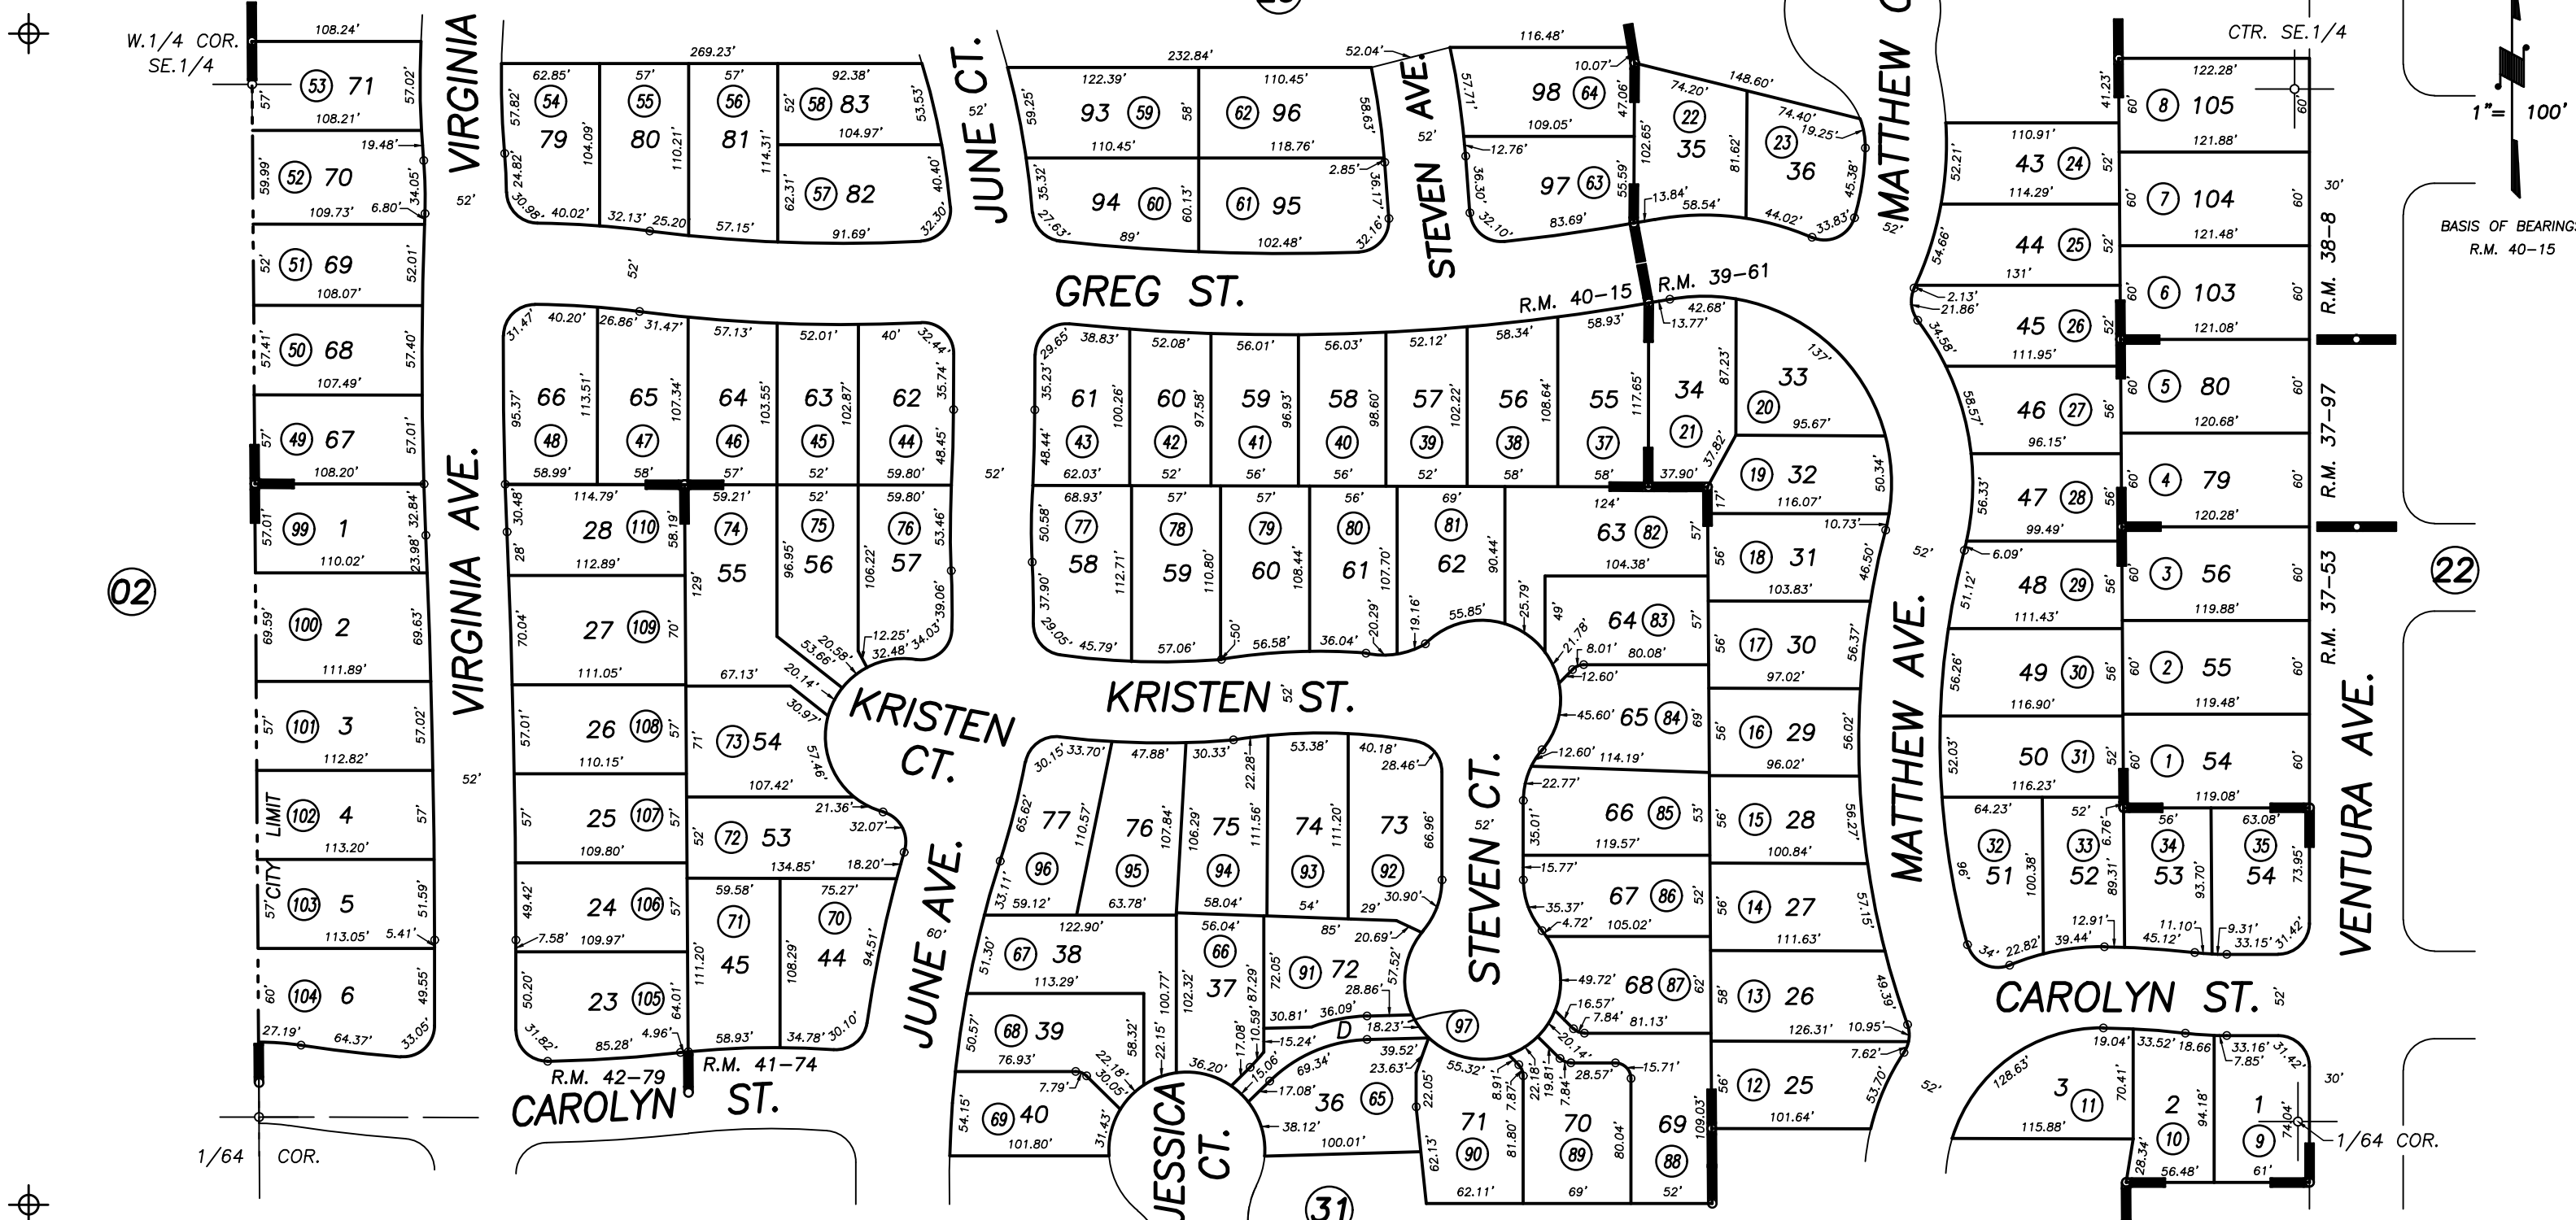

POR. SIERRA WOODS SUB. UNIT NO. 2, R.M. 37-53
POR. SIERRA WOODS SUB. UNIT NO. 3, R.M. 37-97
POR. SIERRA WOODS SUB. UNIT NO. 4, R.M. 38-8
POR. SIERRA WOODS WEST PHASES 1, 2 & 3, R.M. 39-61
POR. SIERRA WOODS WEST PHASES 4 AND 5, R.M. 40-15
POR. SIERRA WOODS SOUTH WEST PHASES 1-3, R.M. 41-74
POR. RECORD OF SURVEY, L.S. 6-119 (SE 1/4)

POR. SIERRA WOODS SOUTH WEST, PHASE 4, R.M. 42-79 CITY OF FARMERSVILLE
ASSESSOR'S MAPS BK. 128 , PG. 30
COUNTY OF TULARE, CALIFORNIA, U.S.A.