


DISCLAIMER
 THIS MAP WAS PREPARED FOR LOCAL PROPERTY ASSESSMENT PURPOSES ONLY AND THE PARCELS SHOWN HEREON MAY NOT COMPLY WITH STATE AND LOCAL SUBDIVISION ORDINANCES, AND NO LIABILITY IS ASSUMED FOR THE USE OF THE INFORMATION SHOWN HEREON.

S1/2 OF SW1/4 OF SE1/4 SEC.36, T.18S., R.25E., M.D.B.&M.

Tax Area Codes **128-31**

008-020
 008-022
 008-027

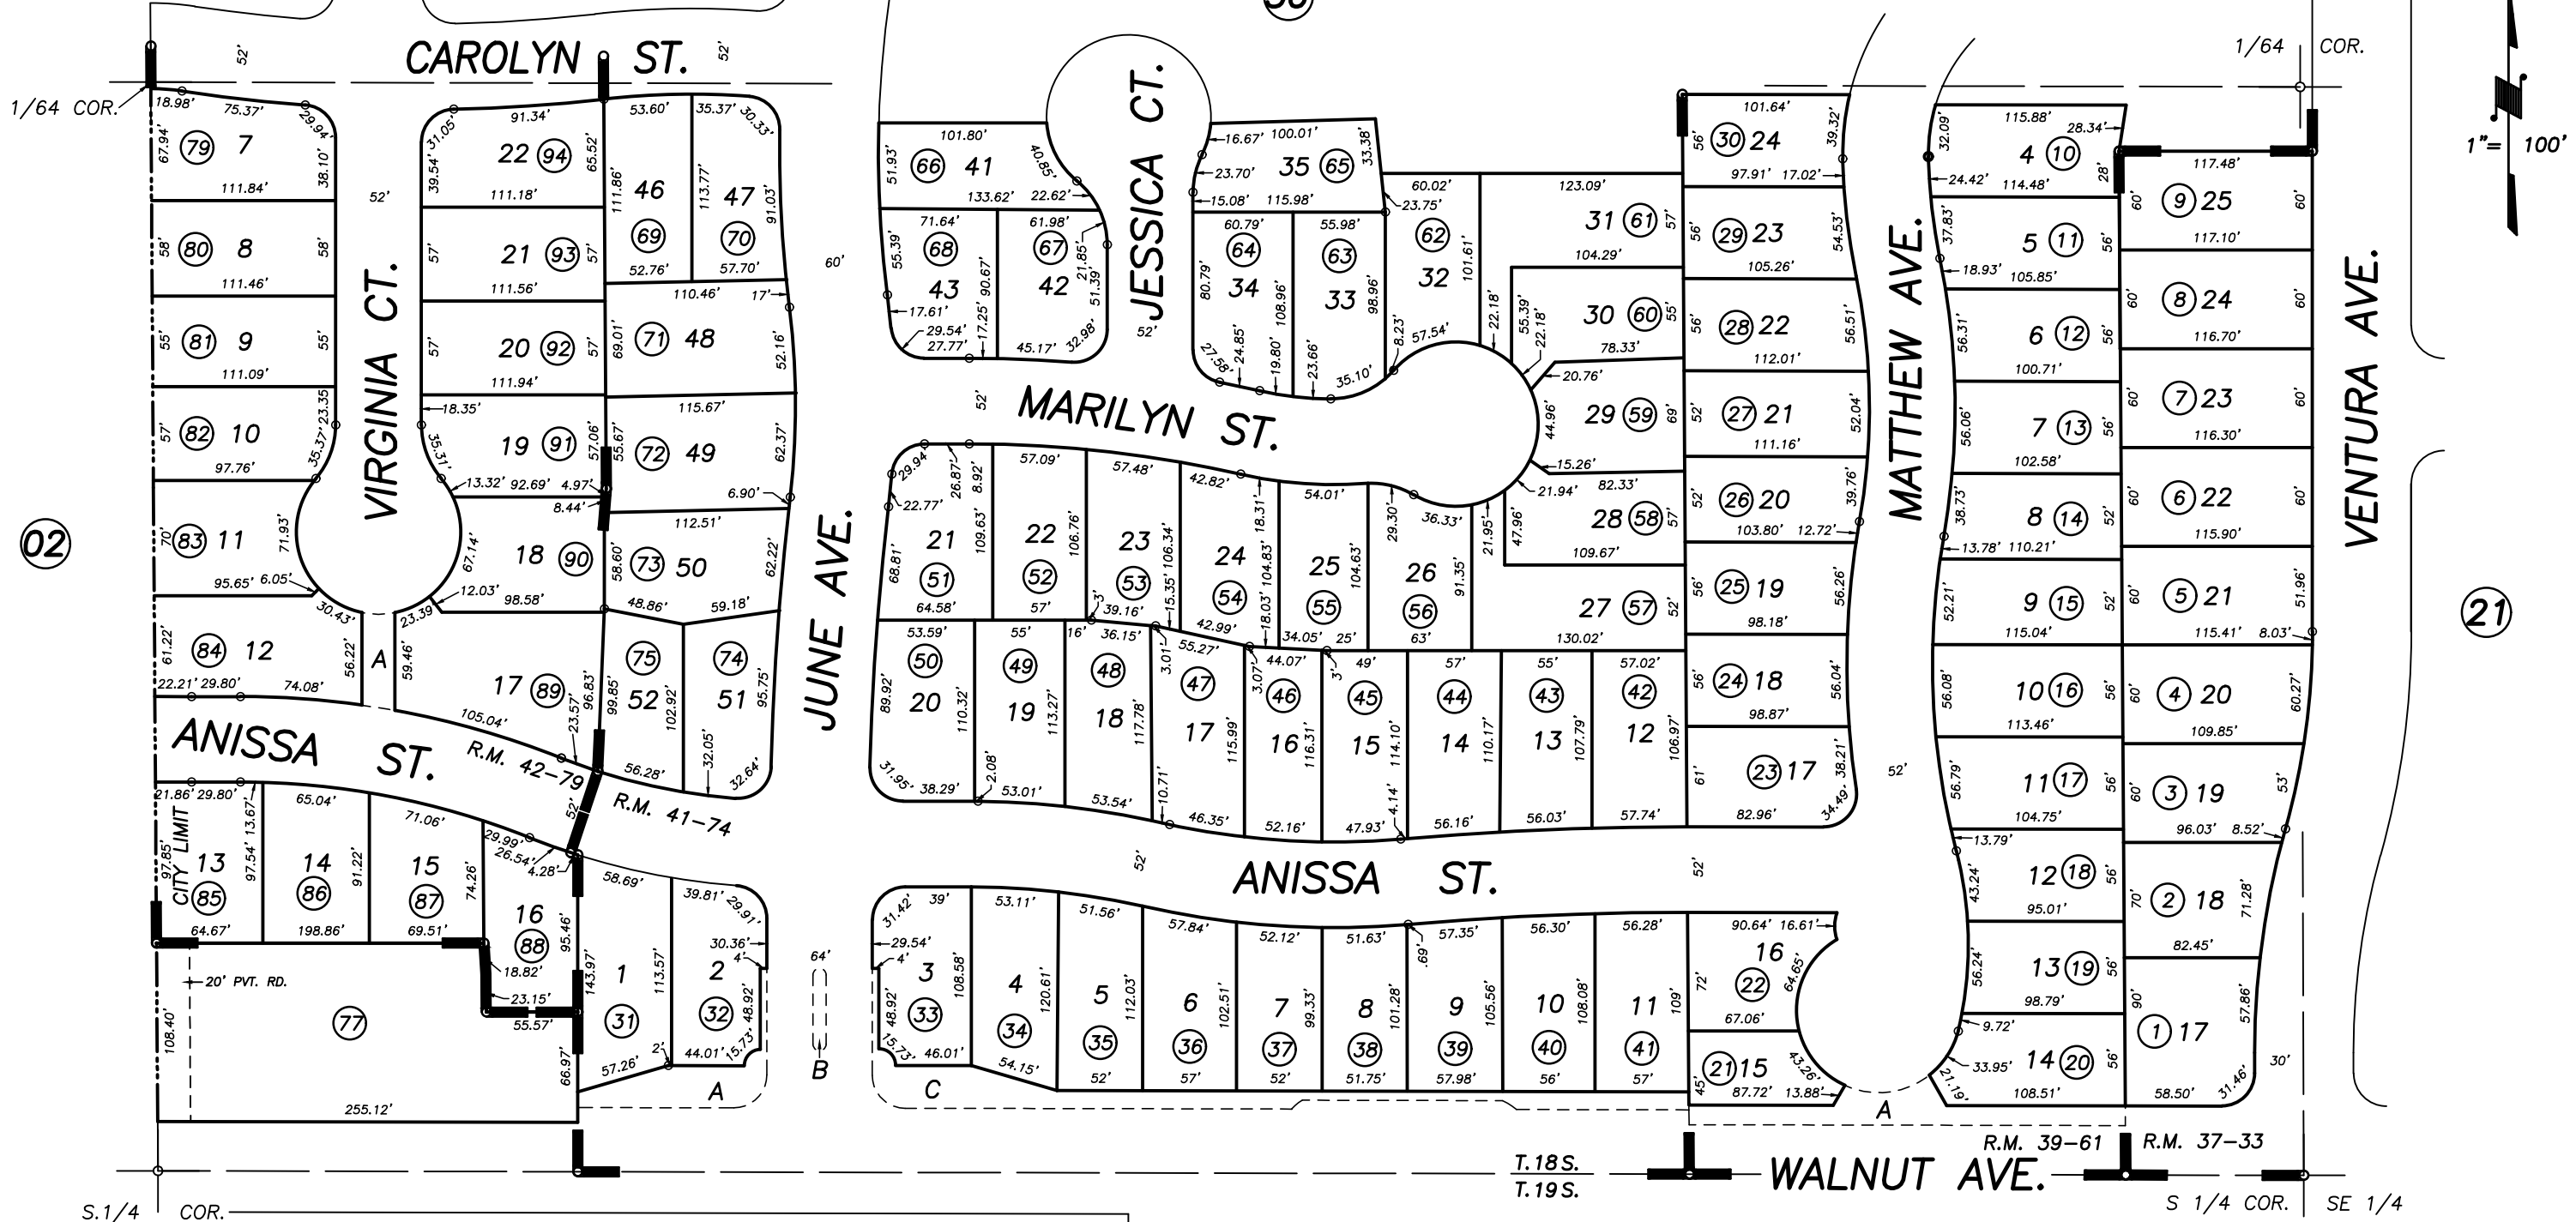

POR. RECORD OF SURVEY, L.S. 6-119 (SE 1/4)
 POR. SIERRA WOODS SUB. UNIT 1, R.M. 37-33
 POR. SIERRA WOODS WEST PHASES 1, 2 & 3, R.M. 39-61
 POR. SIERRA WOODS SOUTH WEST PHASES 1-3, R.M. 41-74
 POR. SIERRA WOODS SOUTH WEST PHASE 4, R.M. 42-79

CITY OF FARMERSVILLE
ASSESSOR'S MAPS BK. 128 , PG. 31
COUNTY OF TULARE, CALIFORNIA, U.S.A.

NOTE: Assessor's Parcel Numbers Shown in Circles (1) (123)
 Assessor's Block Numbers Shown in Ellipses

2007-0105468	10/09/2008	MLC
REVISION	DATE	TECH