

S1/2 OF NW1/4 OF NE1/4 OF SEC.1, T.19S., R.25E., M.D.B.&M.

Tax Area Codes 128-35

008-003

008-005



008-018

**DISCLAIMER**  
THIS MAP WAS PREPARED FOR LOCAL PROPERTY ASSESSMENT PURPOSES ONLY AND THE PARCELS SHOWN HEREON MAY NOT COMPLY WITH STATE AND LOCAL SUBDIVISION ORDINANCES, AND NO LIABILITY IS ASSUMED FOR THE USE OF THE INFORMATION SHOWN HEREON.



1/64 COR.

1/64 COR.

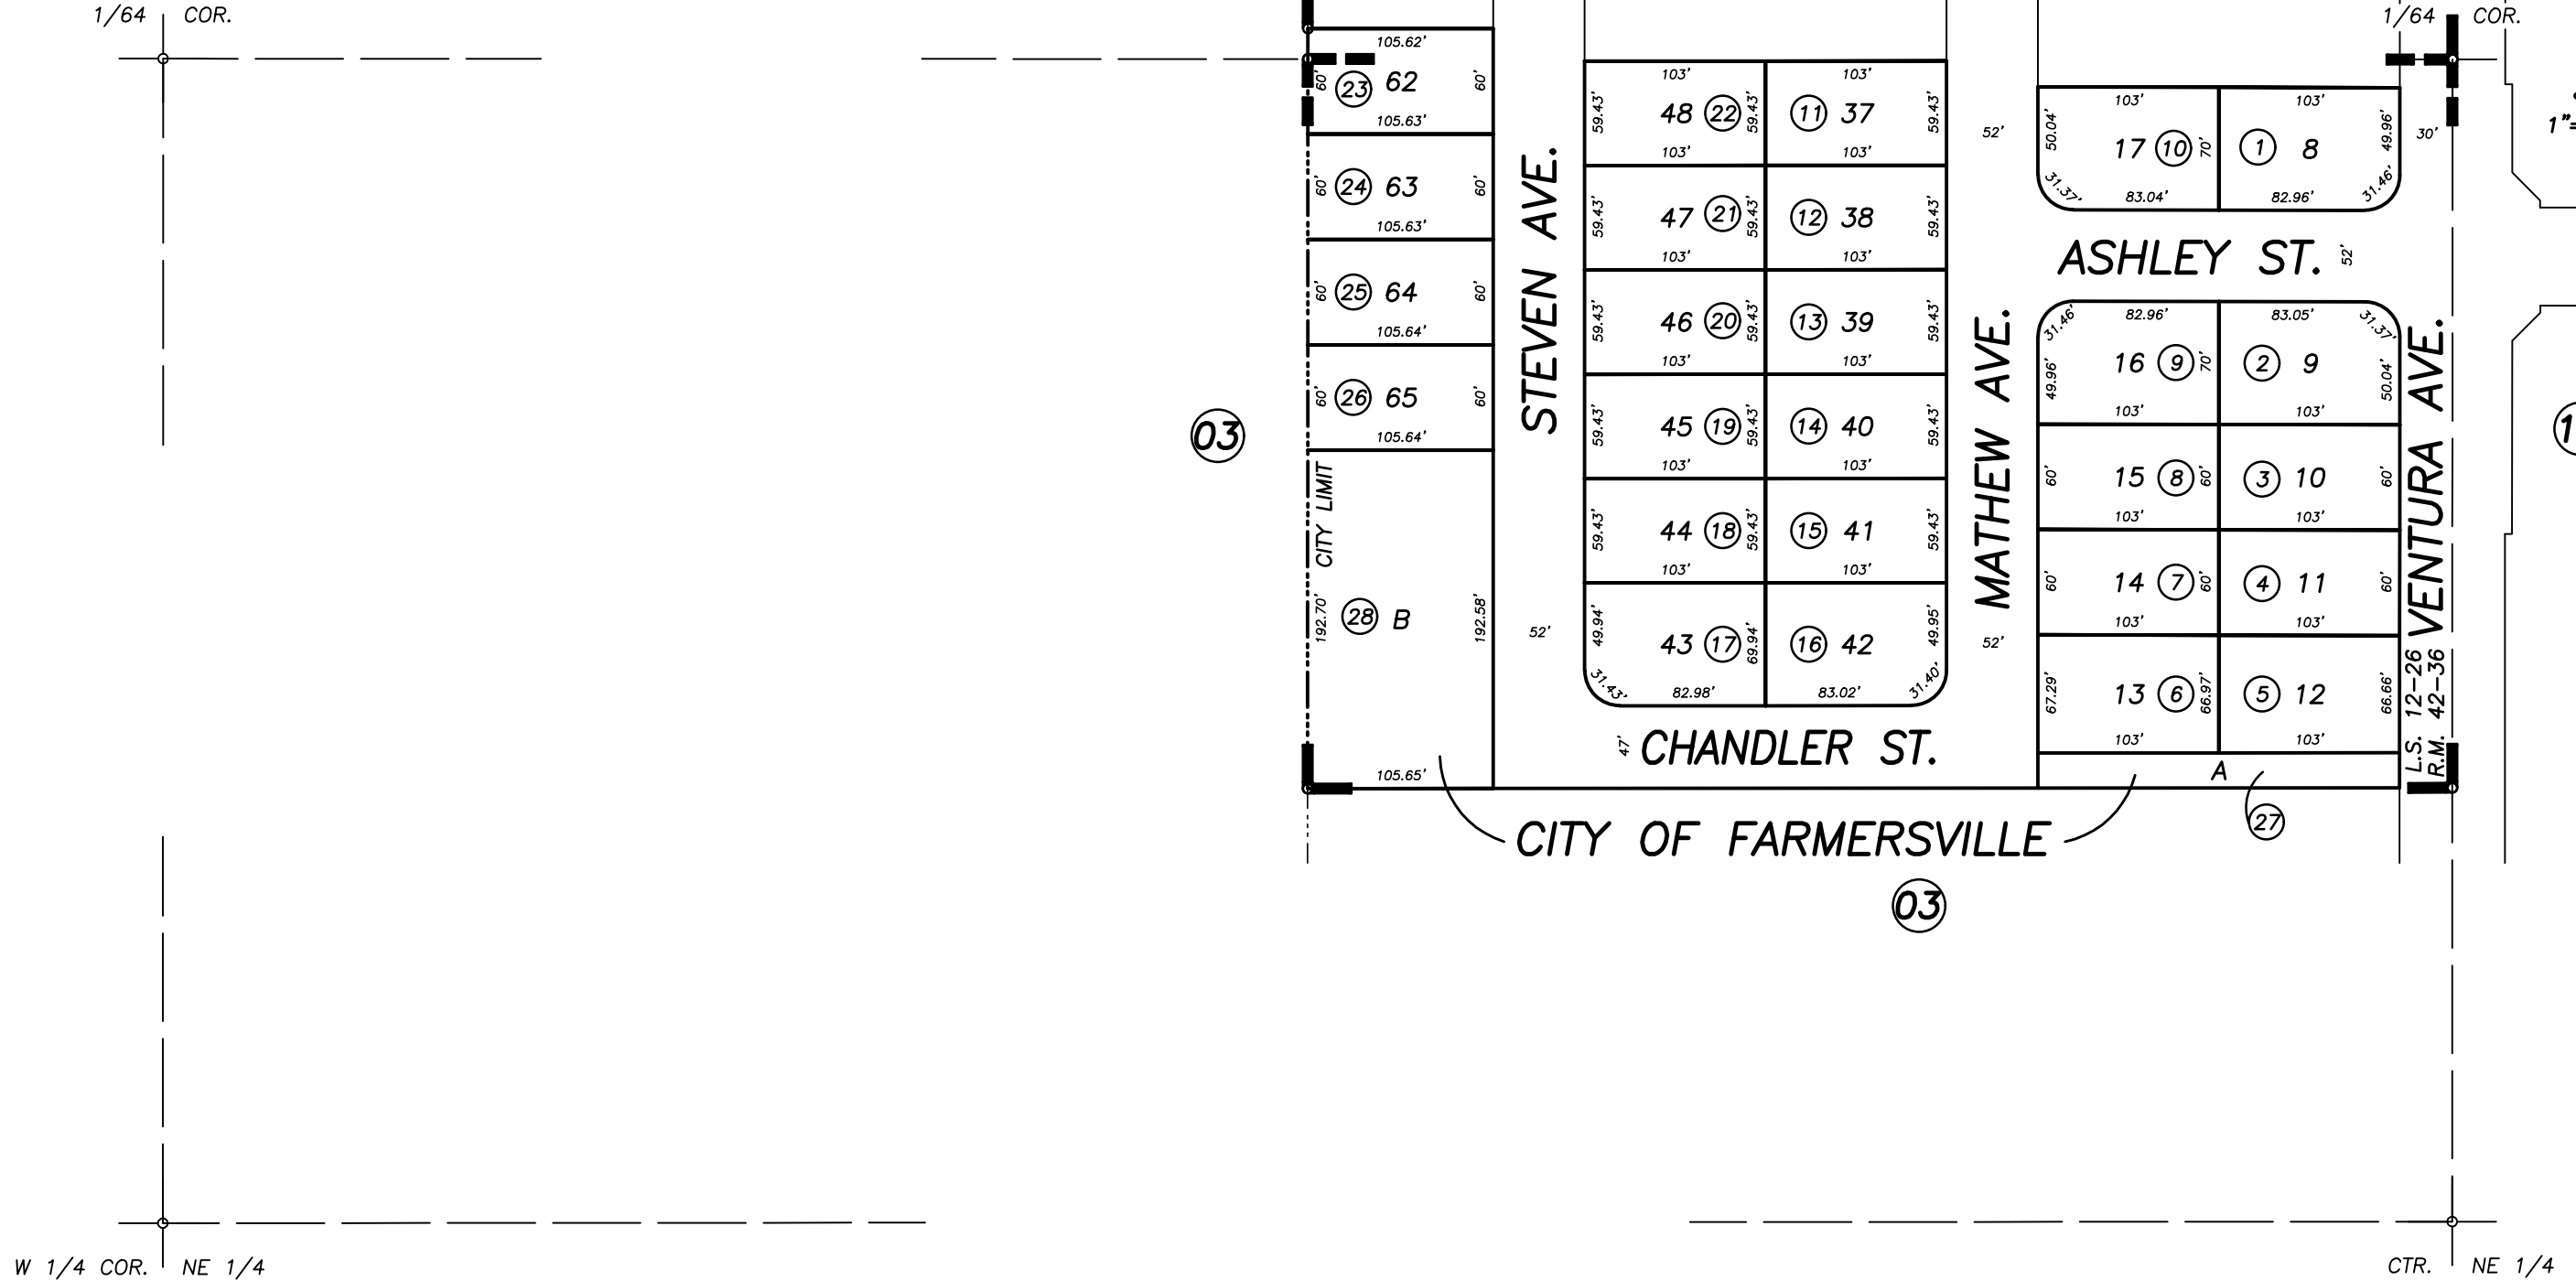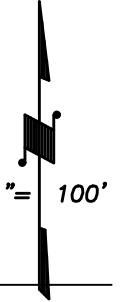

W 1/4 COR. NE 1/4

CTR. NE 1/4

POR. WALNUT CREEK, R.M. 42-36  
POR. RECORD OF SURVEY, L.S. 12-26

**CITY OF FARMERSVILLE**  
**ASSESSOR'S MAPS BK. 128 , PG. 35**  
**COUNTY OF TULARE, CALIFORNIA, U.S.A.**

NOTE: Assessor's Parcel Numbers Shown in Circles (1) (123)  
Assessor's Block Numbers Shown in Ellipses

2006-0108253	12/12/2006	MLC
REVISION	DATE	TECH