


DISCLAIMER
THIS MAP WAS PREPARED FOR LOCAL PROPERTY ASSESSMENT PURPOSES ONLY. THE PARCELS SHOWN HEREON MAY NOT COMPLY WITH STATE AND LOCAL SUBDIVISION ORDINANCES. NO LIABILITY IS ASSUMED FOR THE USE OF THE INFORMATION HEREON.

REVISED: 04/03/2013
REASON: 2011-0068648
CAD TECH: LLB

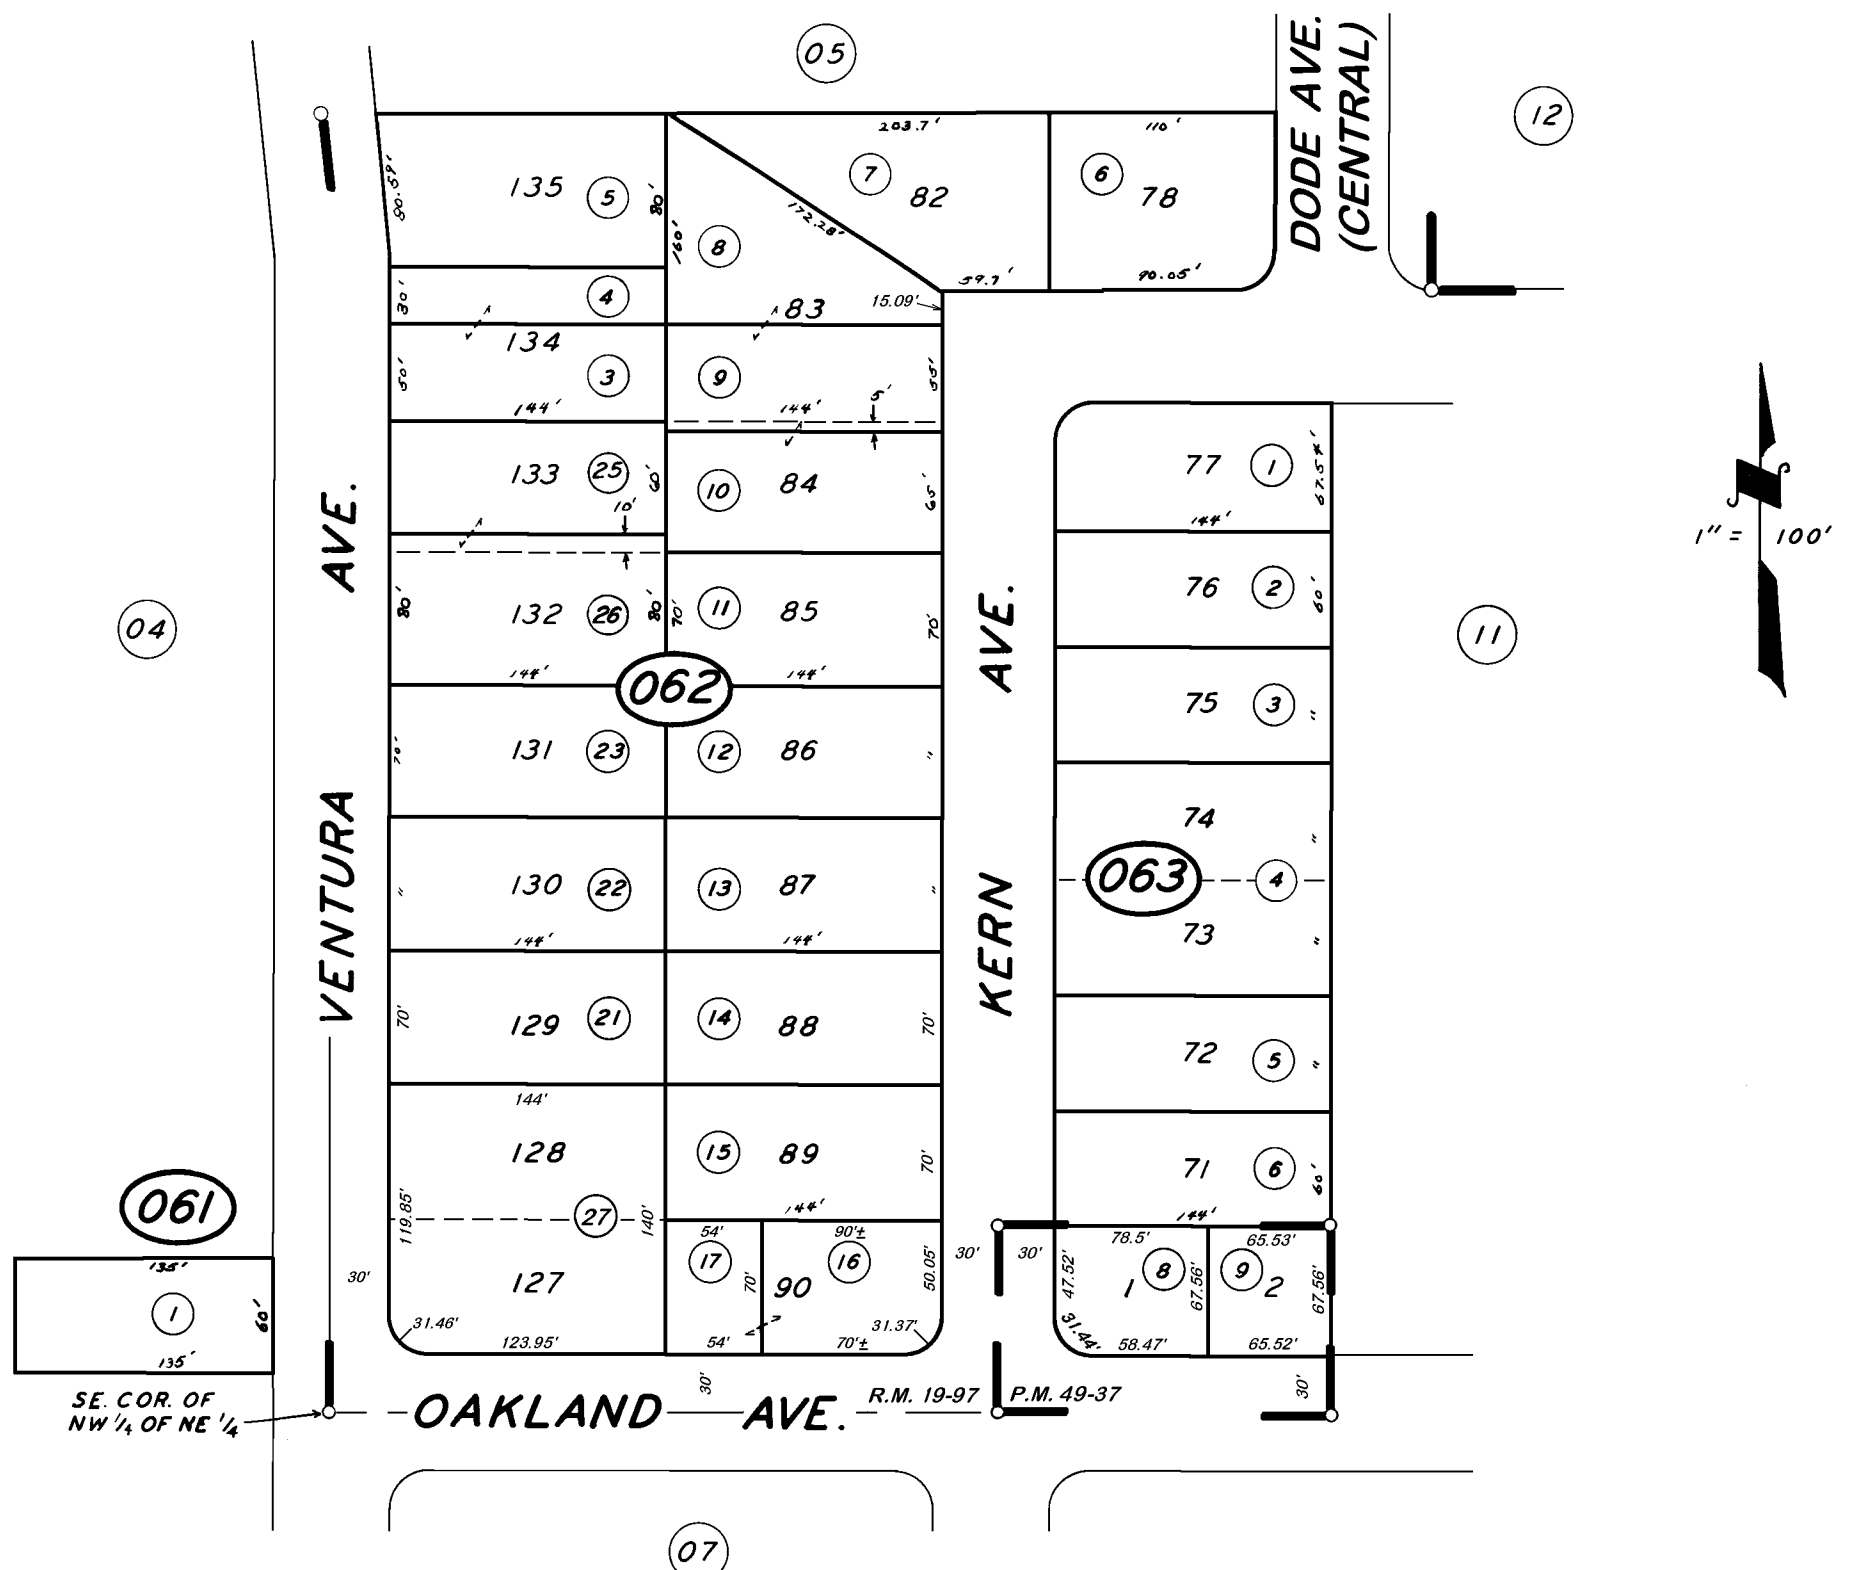

POR. TRACT NO. 57, R.M. 19-97
PARCEL MAP NO. 4832, P.M. 49-37

CITY OF FARMERSVILLE
ASSESSOR'S MAPS BK. 130, PG. 06.
COUNTY OF TULARE, CALIF.

NOTE — ASSESSOR'S BLOCK NUMBERS SHOWN IN ELLIPSES
ASSESSOR'S PARCEL NUMBERS SHOWN IN CIRCLES