


DISCLAIMER
THIS MAP WAS PREPARED FOR LOCAL PROPERTY ASSESSMENT PURPOSES ONLY. THE PARCELS SHOWN HEREON MAY NOT COMPLY WITH STATE AND LOCAL SUBDIVISION ORDINANCES. NO LIABILITY IS ASSUMED FOR THE USE OF THE INFORMATION HEREON.

REVISED: 05/10/2007
REASON: 2004-0015939
CAD TECH: PHN

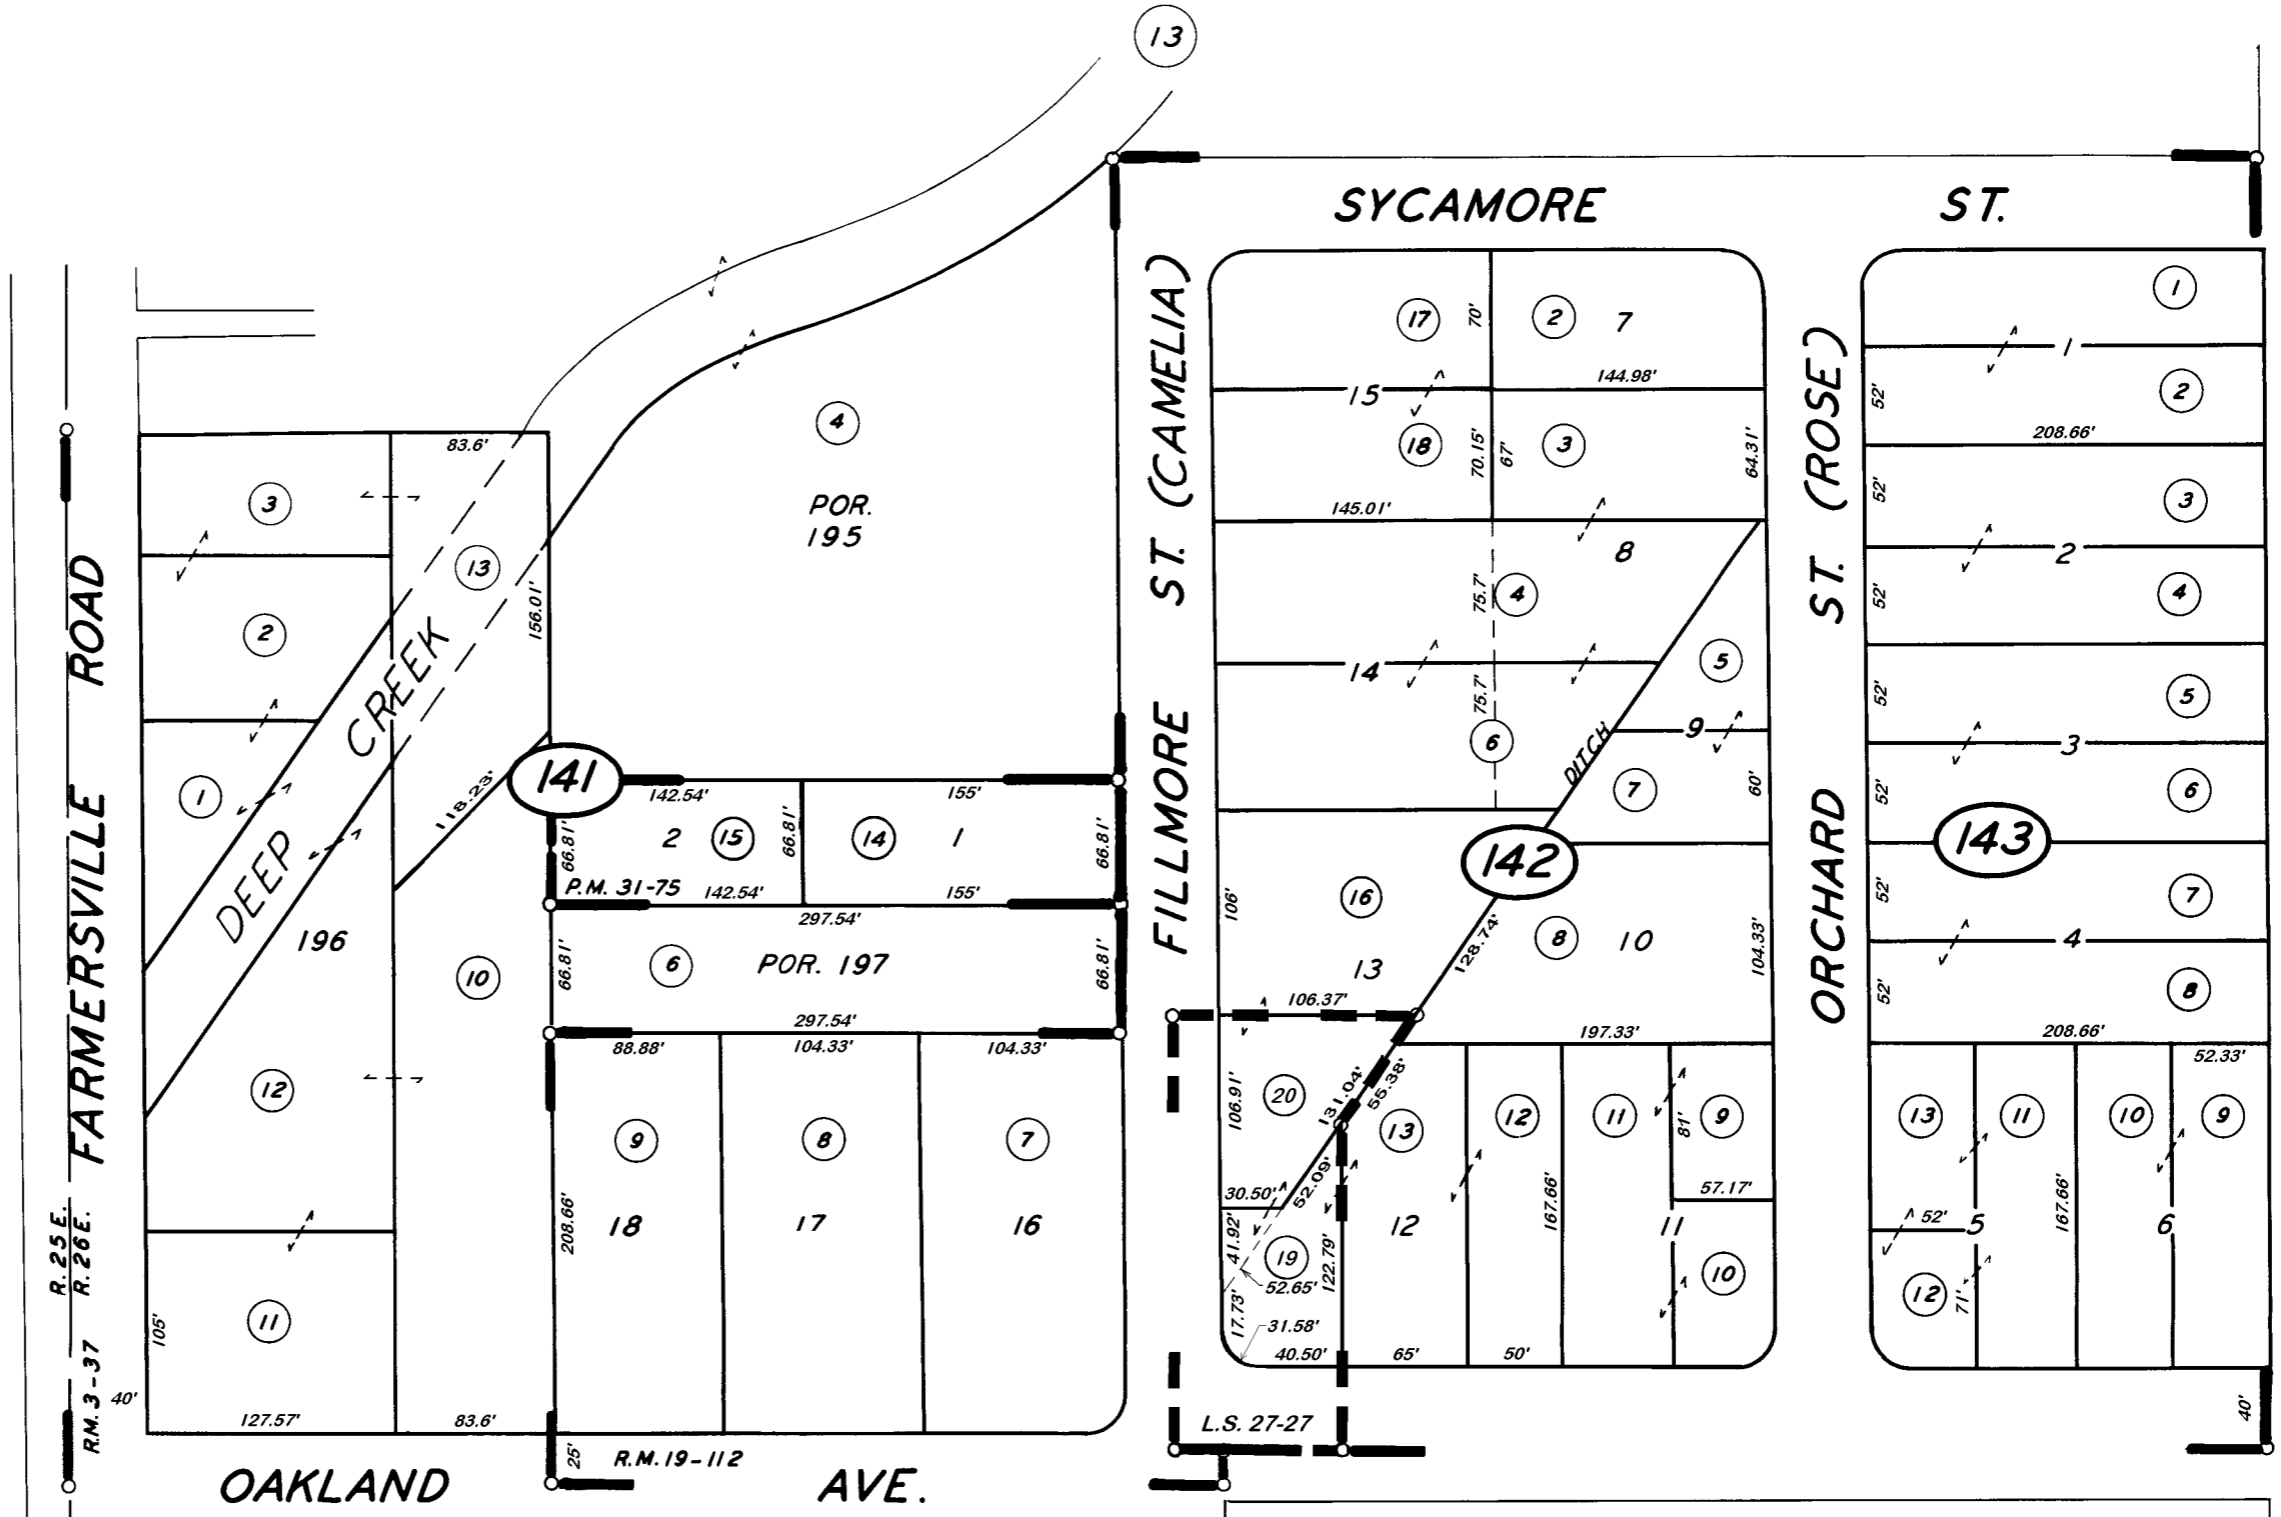

POR. KIRKLAND ADD., R.M. 3-37
TRACT NO. 81, R.M. 19-112
PARCEL MAP NO. 3074, P.M. 31-75
RECORD OF SURVEY, L.S. 27-27

CITY OF FARMERSVILLE
ASSESSOR'S MAPS BK. 130, PG. 14.
COUNTY OF TULARE, CALIF.

NOTE — ASSESSOR'S BLOCK NUMBERS SHOWN IN ELLIPSES
ASSESSOR'S PARCEL NUMBERS SHOWN IN CIRCLES