


**DISCLAIMER**  
THIS MAP WAS PREPARED FOR LOCAL PROPERTY ASSESSMENT PURPOSES ONLY. THE PARCELS SHOWN HEREON MAY NOT COMPLY WITH STATE AND LOCAL SUBDIVISION ORDINANCES. NO LIABILITY IS ASSUMED FOR THE USE OF THE INFORMATION HEREON.

REVISED: 08/06/2014  
REASON: 1975-48412  
CAD TECH: NFL

BK. 111

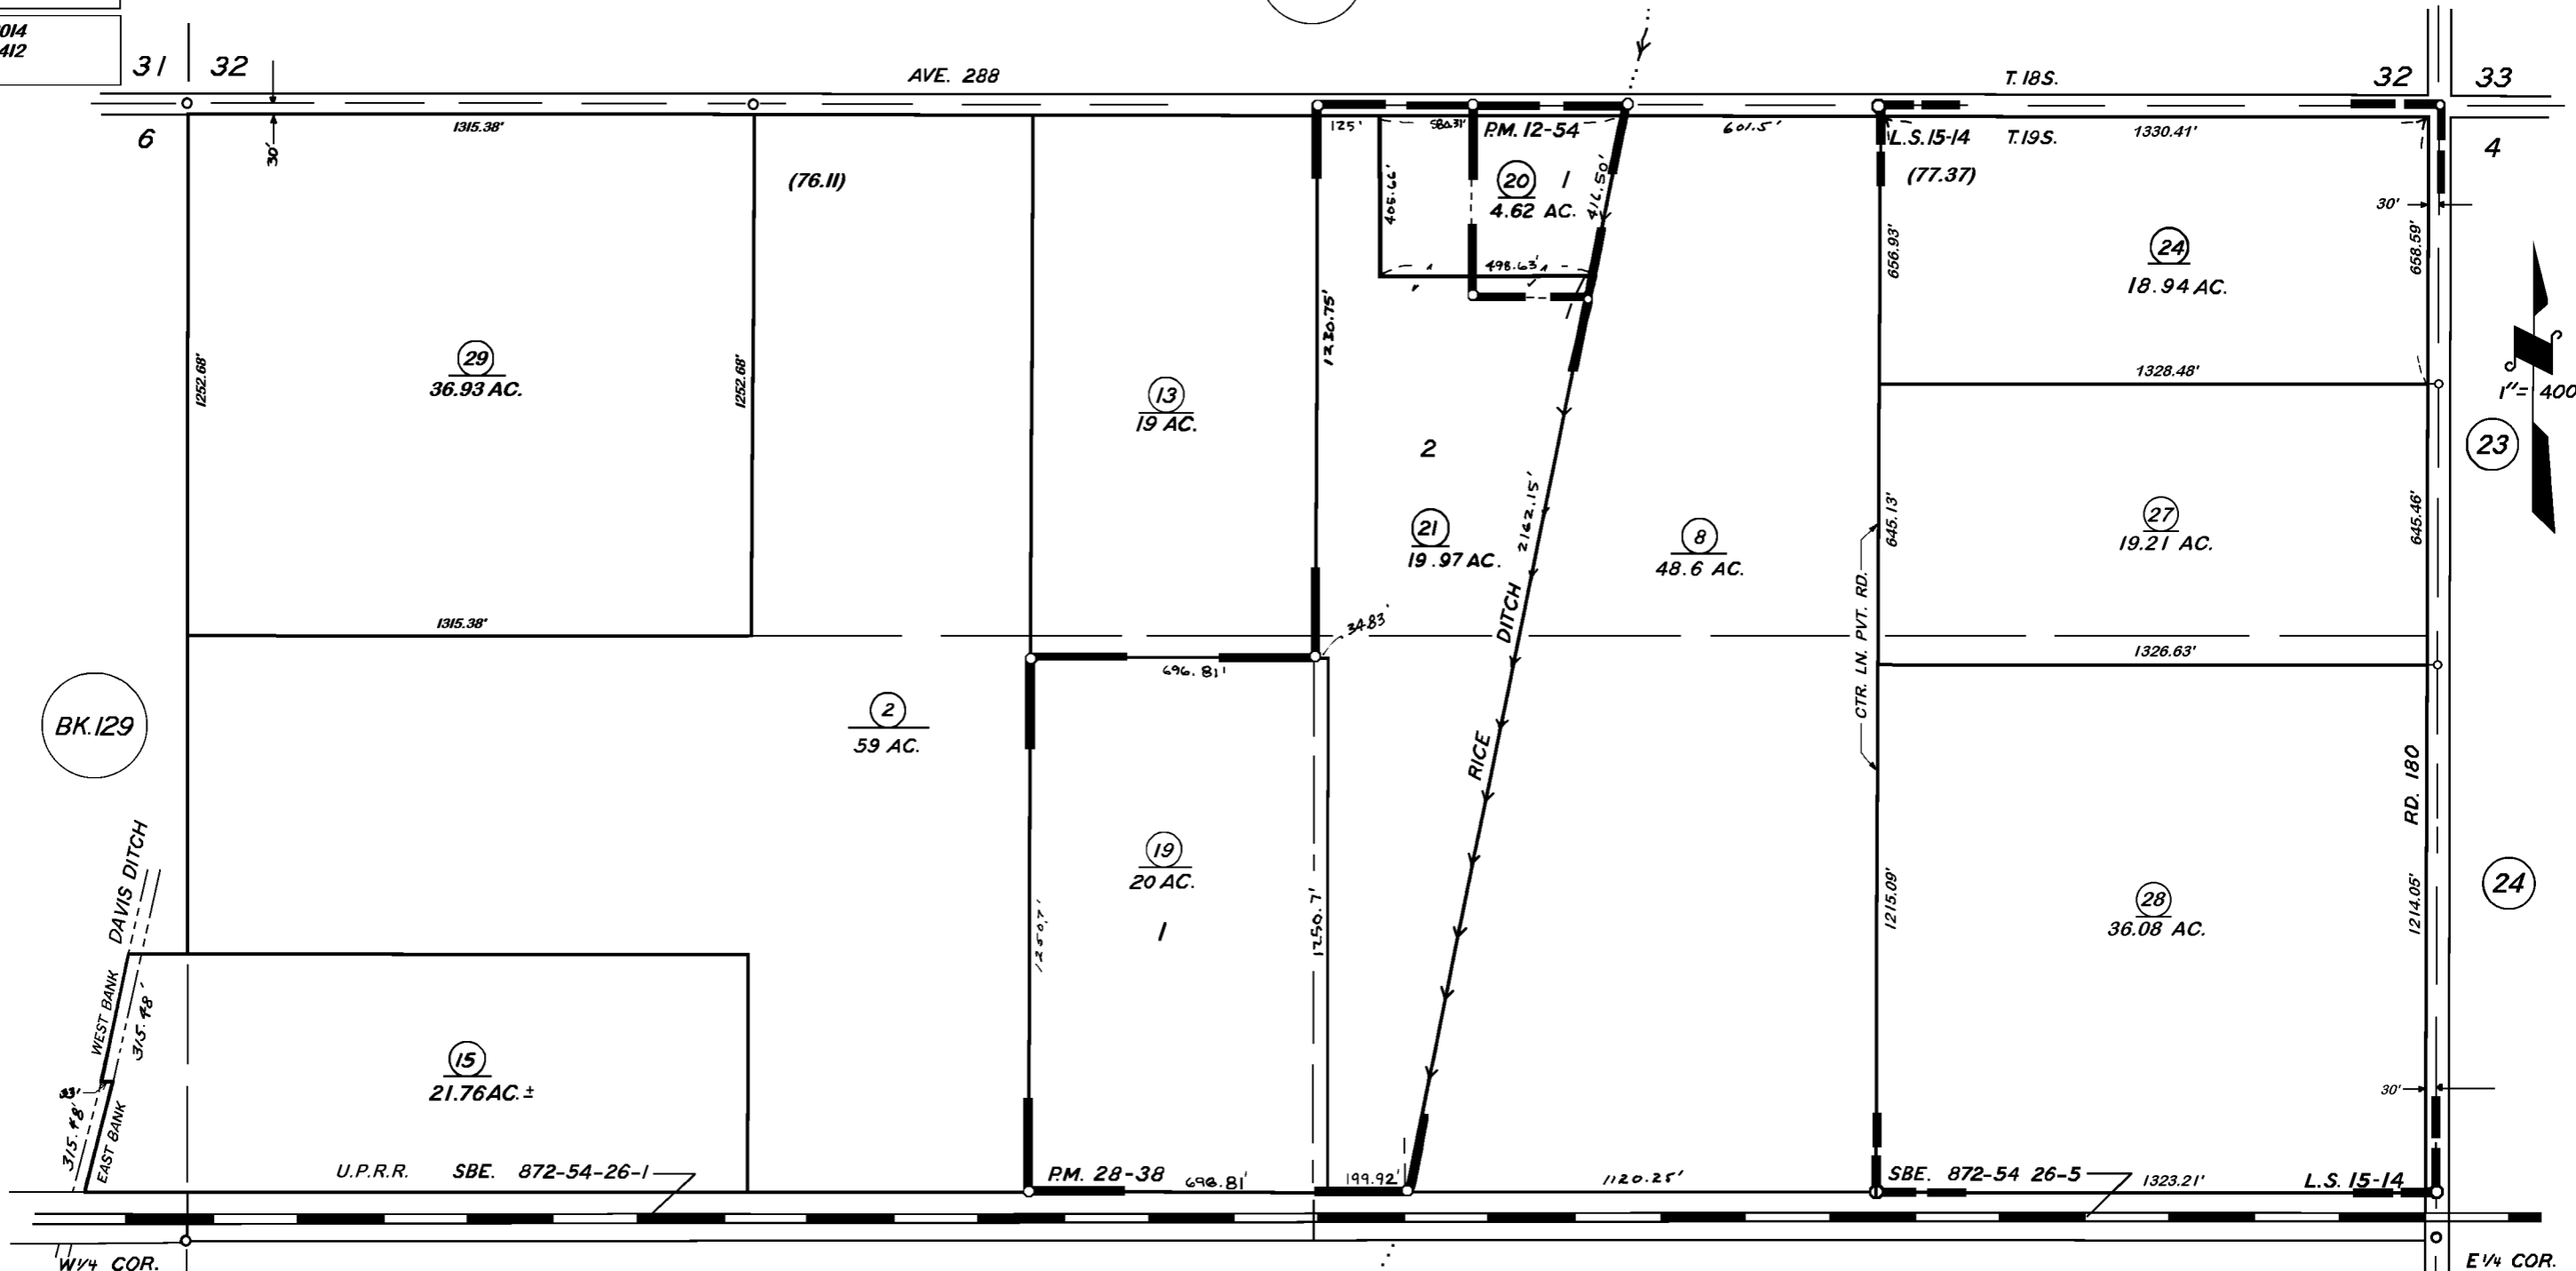

RECORD OF SURVEY, L.S. 15-14  
PARCEL MAP 1153, P.M. 12-54  
PARCEL MAP 2737, P.M. 28-38  
RECORD OF SURVEY, L.S. 32-47 (SECTION CORNERS)

VICINITY OF EXETER  
ASSESSOR'S MAPS BK. 133, PG. 04  
COUNTY OF TULARE, CALIF.

NOTE — ASSESSOR'S BLOCK NUMBERS SHOWN IN ELLIPSES  
ASSESSOR'S PARCEL NUMBERS SHOWN IN CIRCLES

