


DISCLAIMER
THIS MAP WAS PREPARED FOR LOCAL PROPERTY ASSESSMENT PURPOSES ONLY. THE PARCELS SHOWN HEREON MAY NOT COMPLY WITH STATE AND LOCAL SUBDIVISION ORDINANCES. NO LIABILITY IS ASSUMED FOR THE USE OF THE INFORMATION HEREON. R & T CODE SEC. 327, 408.3, ETC.
REVISED: 04/26/2021
REASON: 2020-0043582
CAD TECH: JOS

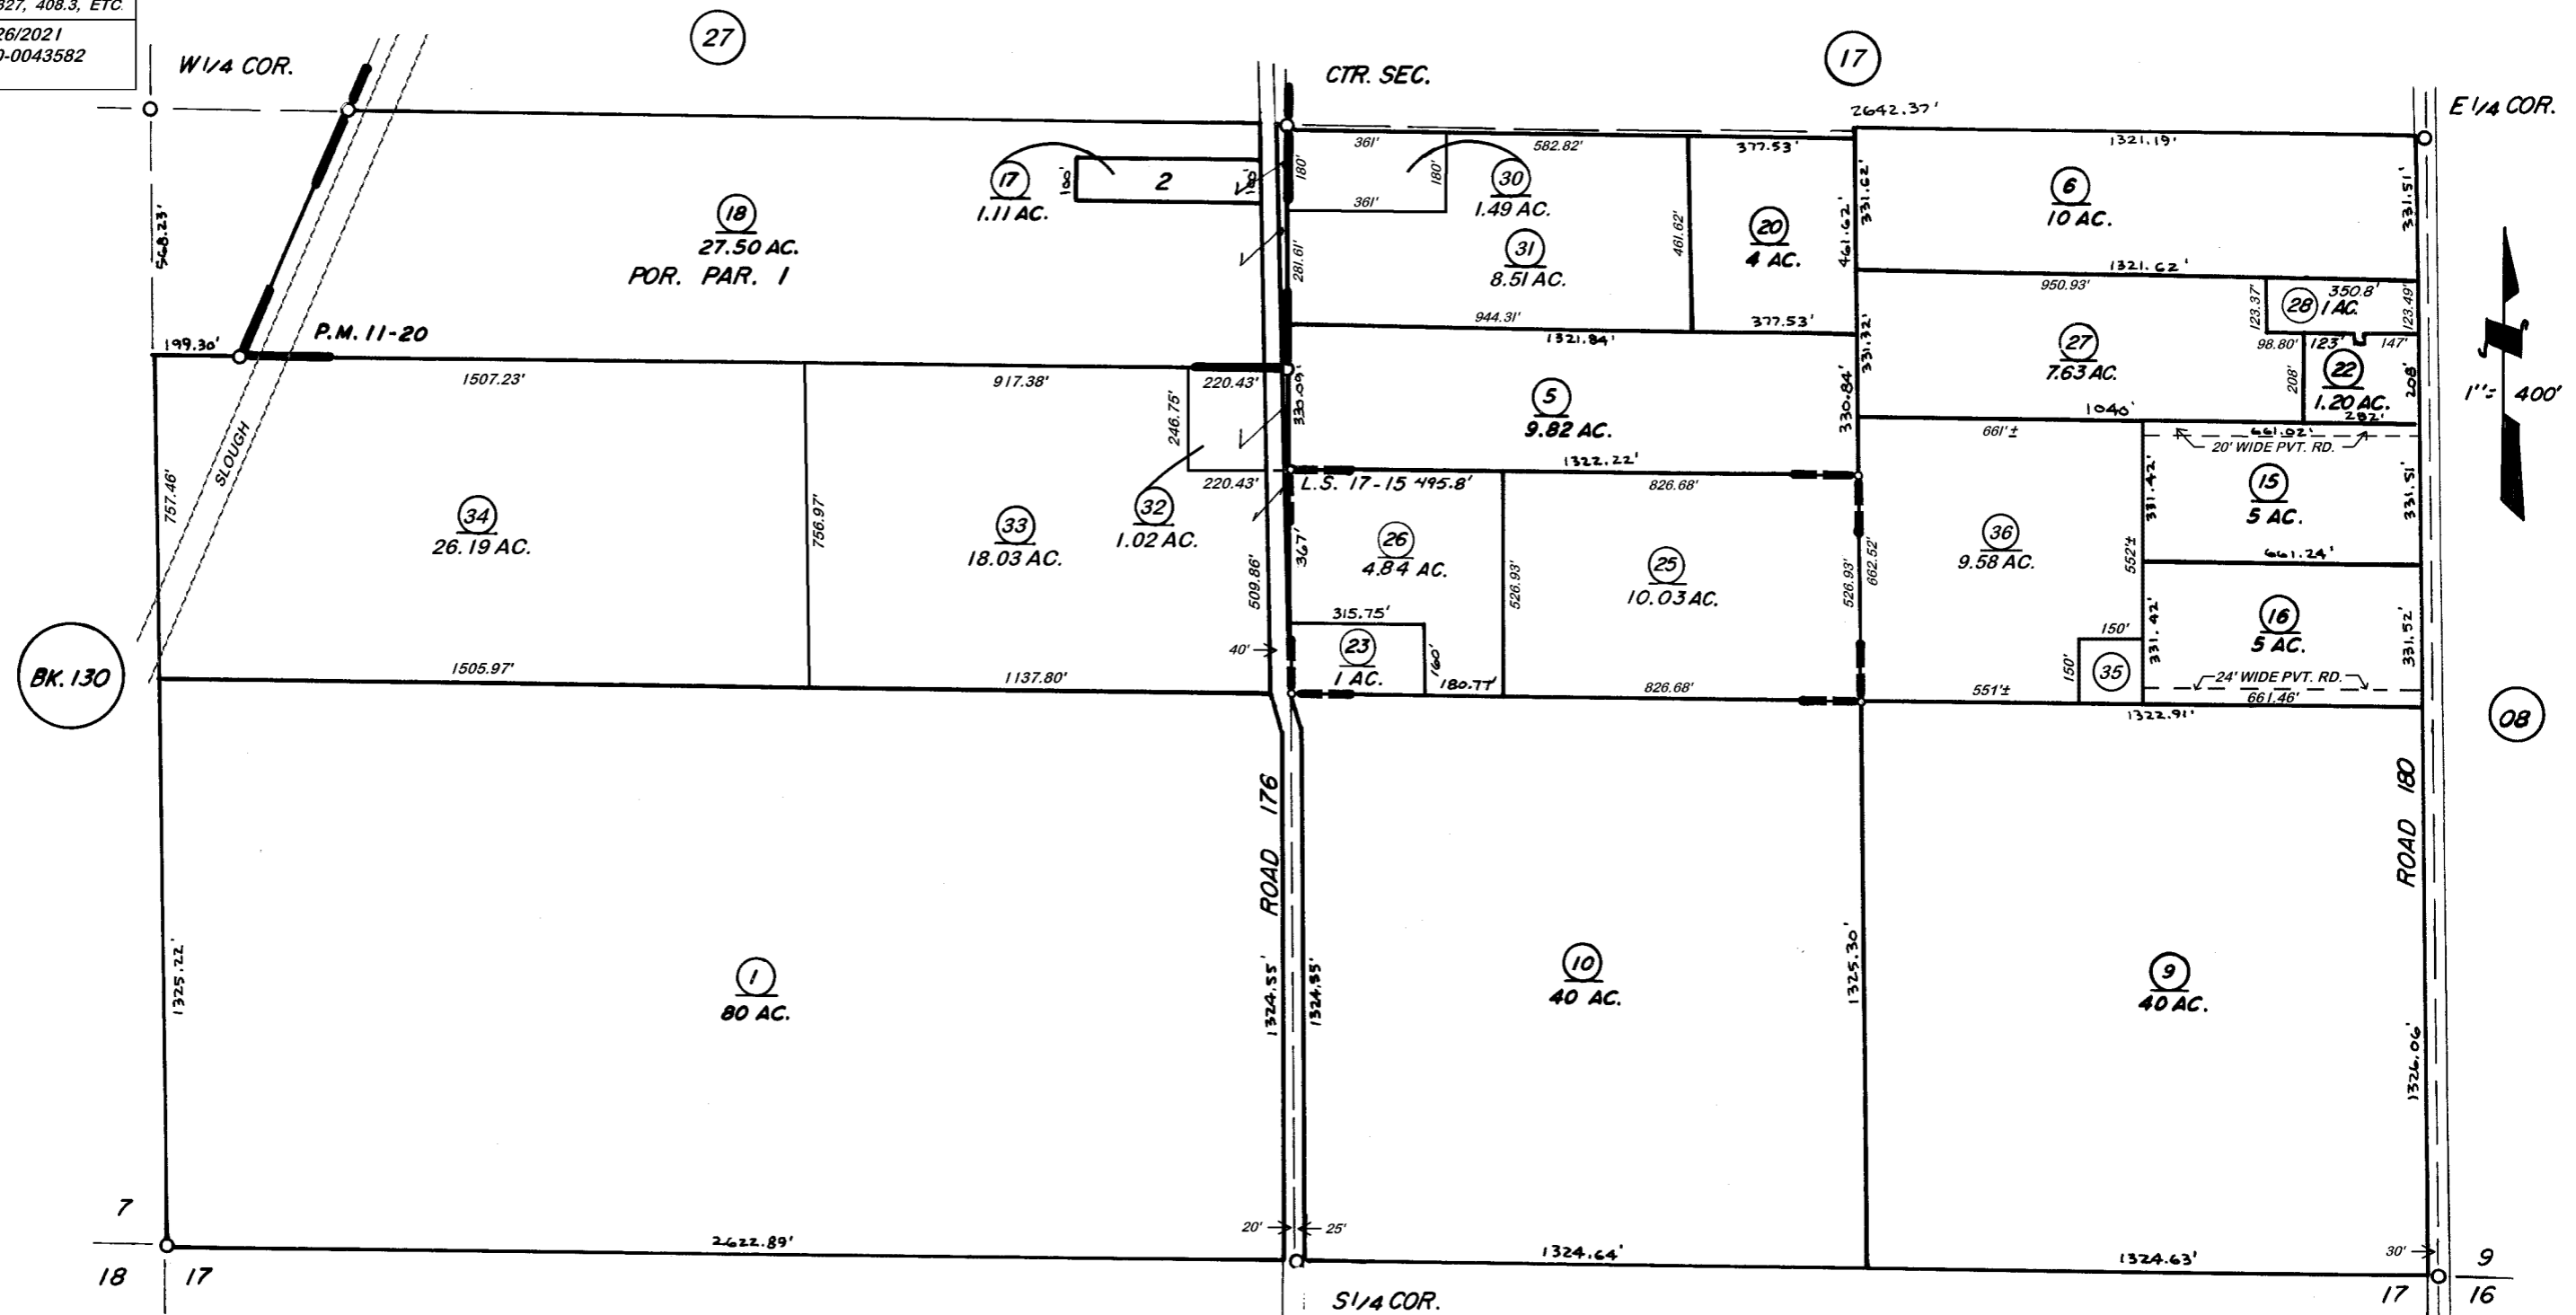

RECORD OF SURVEY, L.S. 6-5
POR. PARCEL MAP 1019, P.M. 11-20
RECORD OF SURVEY L.S. 17-15

VICINITY OF EXETER
ASSESSOR'S MAPS BK. 133 PG. 13
COUNTY OF TULARE, CALIF.

NOTE — ASSESSOR'S BLOCK NUMBERS SHOWN IN ELLIPSES
ASSESSOR'S PARCEL NUMBERS SHOWN IN CIRCLES