



DISCLAIMER
 THIS MAP WAS PREPARED FOR LOCAL PROPERTY ASSESSMENT PURPOSES ONLY AND THE PARCELS SHOWN HEREON MAY NOT COMPLY WITH STATE AND LOCAL SUBDIVISION ORDINANCES, AND NO LIABILITY IS ASSUMED FOR THE USE OF THE INFORMATION SHOWN HEREON. R & T CODE SEC. 327, 408.3, ETC.

S1/2 SEC.2, T.19S., R.26E., M.D.B.&M.

Tax Area Code **134-04**

002-008
 002-014
 086-002

01

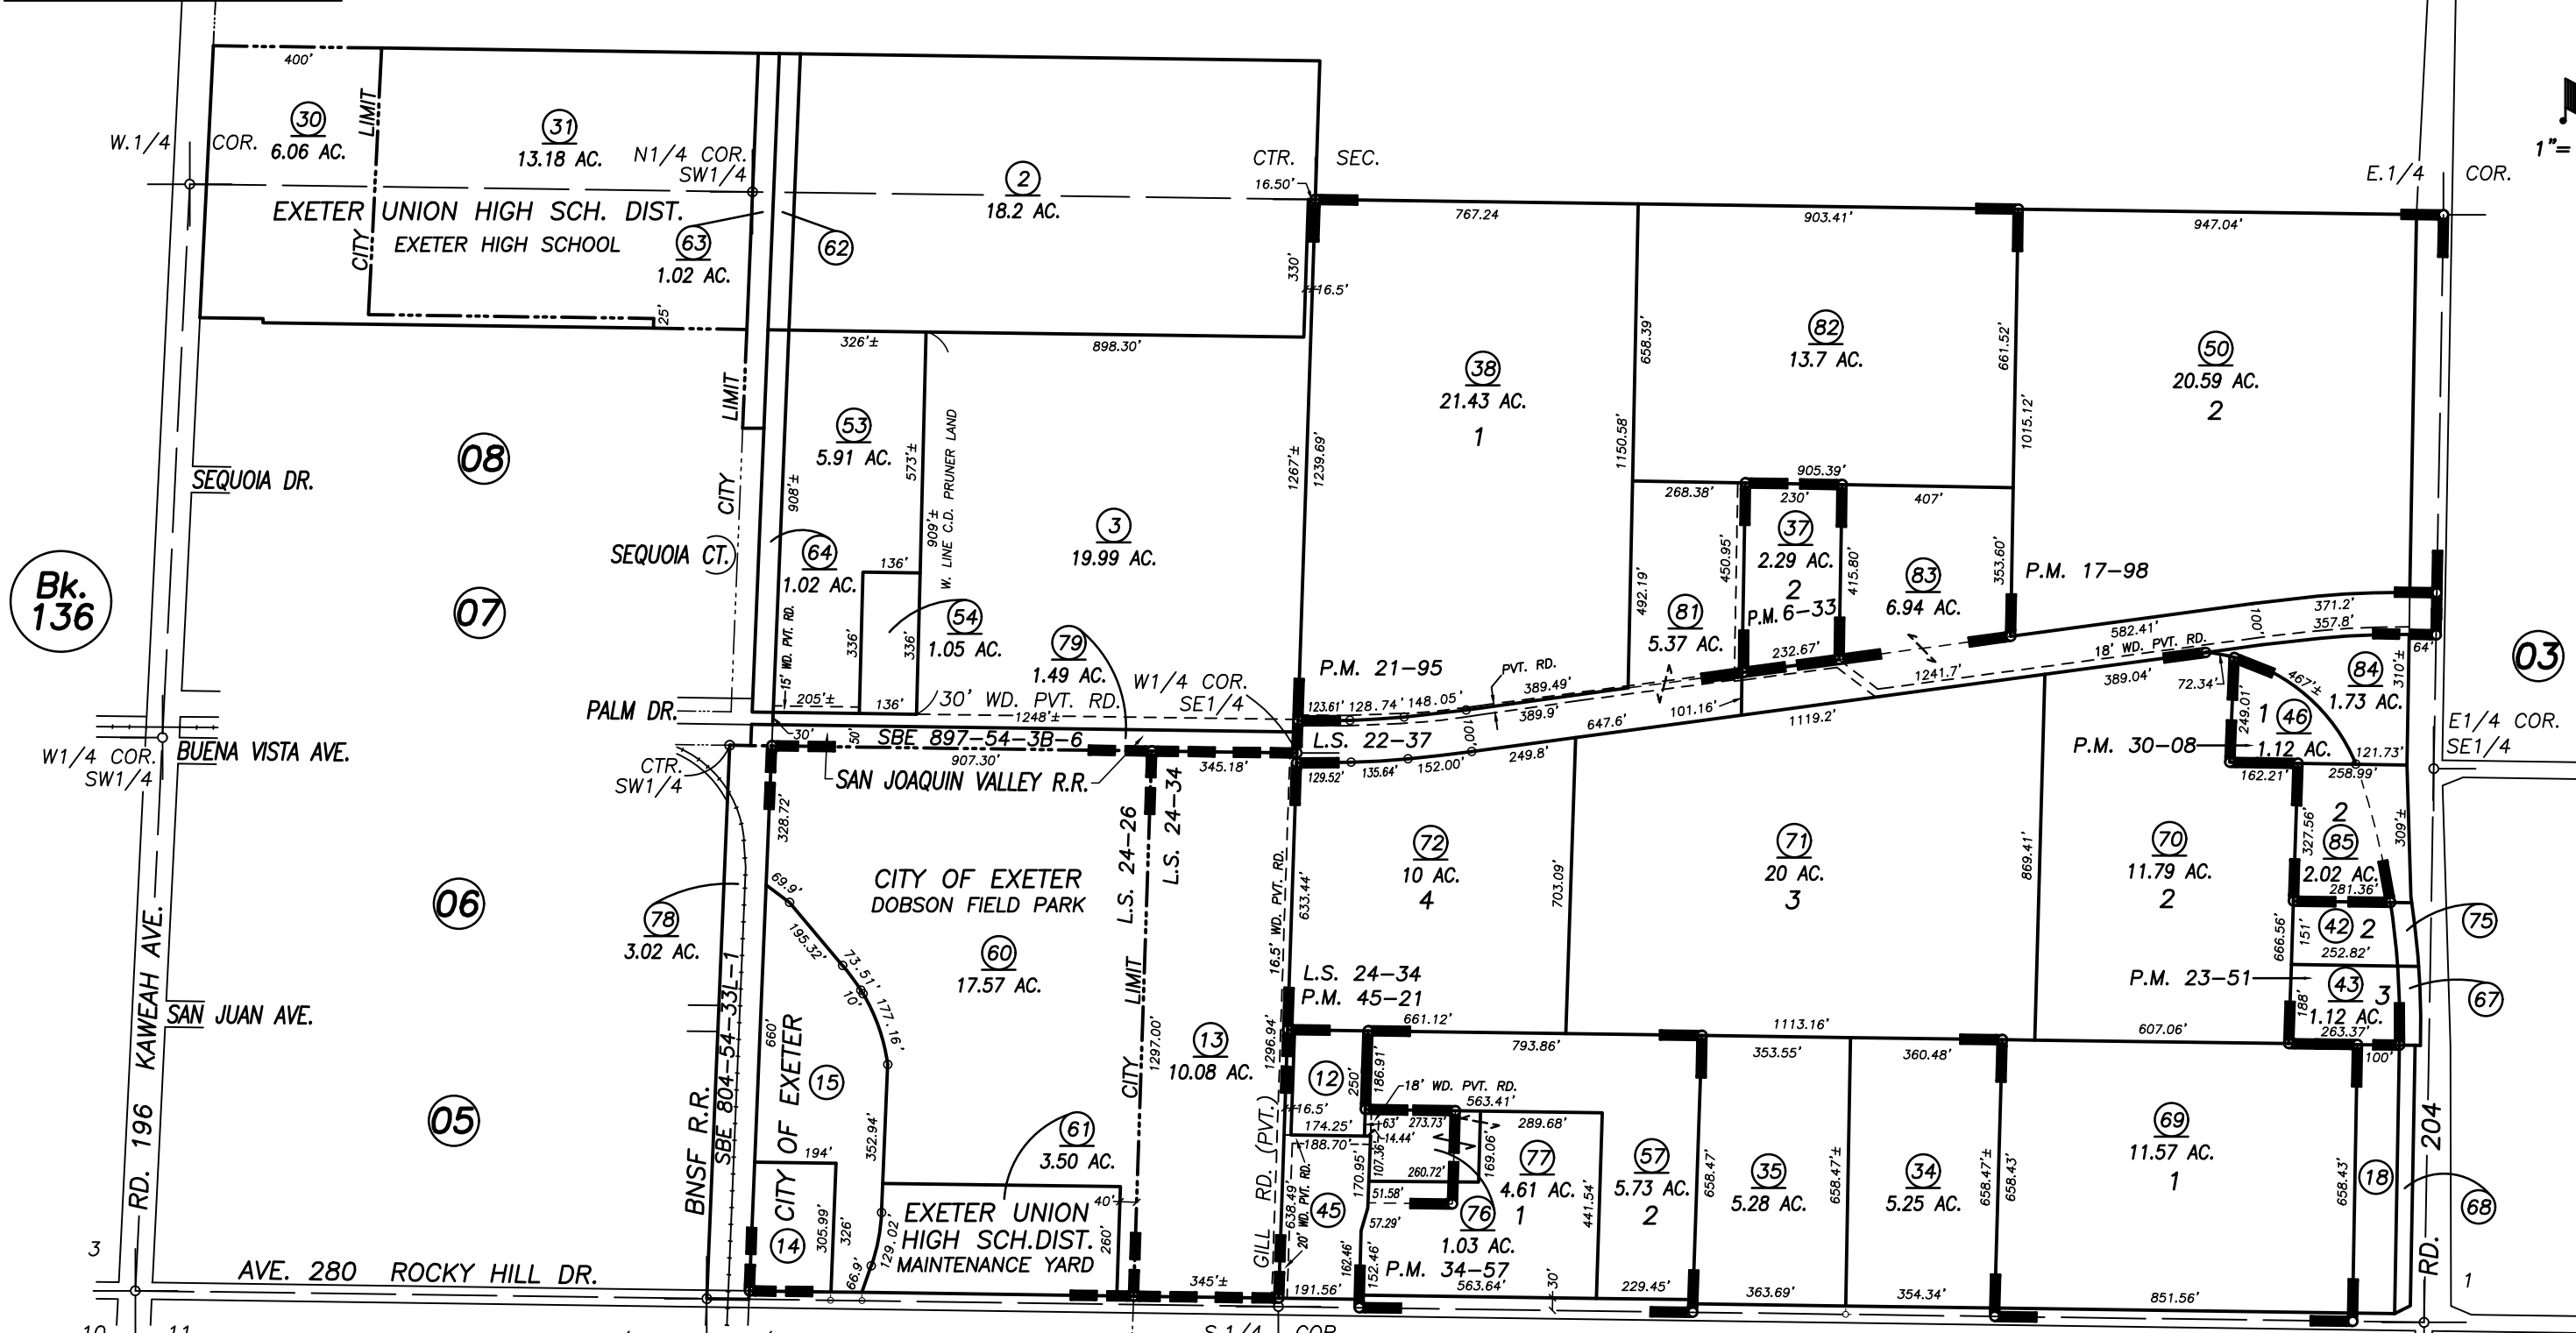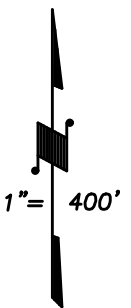

Bk. 136

Bk. 136

PARCEL MAP 533, P.M. 6-33
 PARCEL MAP 1697, P.M. 17-98
 PARCEL MAP 2094, P.M. 21-95
 PARCEL MAP 2250, P.M. 23-51
 PARCEL MAP 2907, P.M. 30-08
 PARCEL MAP 3355, P.M. 34-57
 RECORD OF SURVEY, L.S. 22-37

RECORD OF SURVEY, L.S. 24-26
 RECORD OF SURVEY, L.S. 24-34
 PARCEL MAP 4416, P.M. 45-21

CITY OF EXETER
 ASSESSOR'S MAPS BK. 134 , PG. 04
 COUNTY OF TULARE, CALIFORNIA, U.S.A.

NOTE: Assessor's Parcel Numbers Shown in Circles 1 123
 Assessor's Block Numbers Shown in Ellipses

2021-0064263	08/02/2022	JOS
REVISION	DATE	TECH