
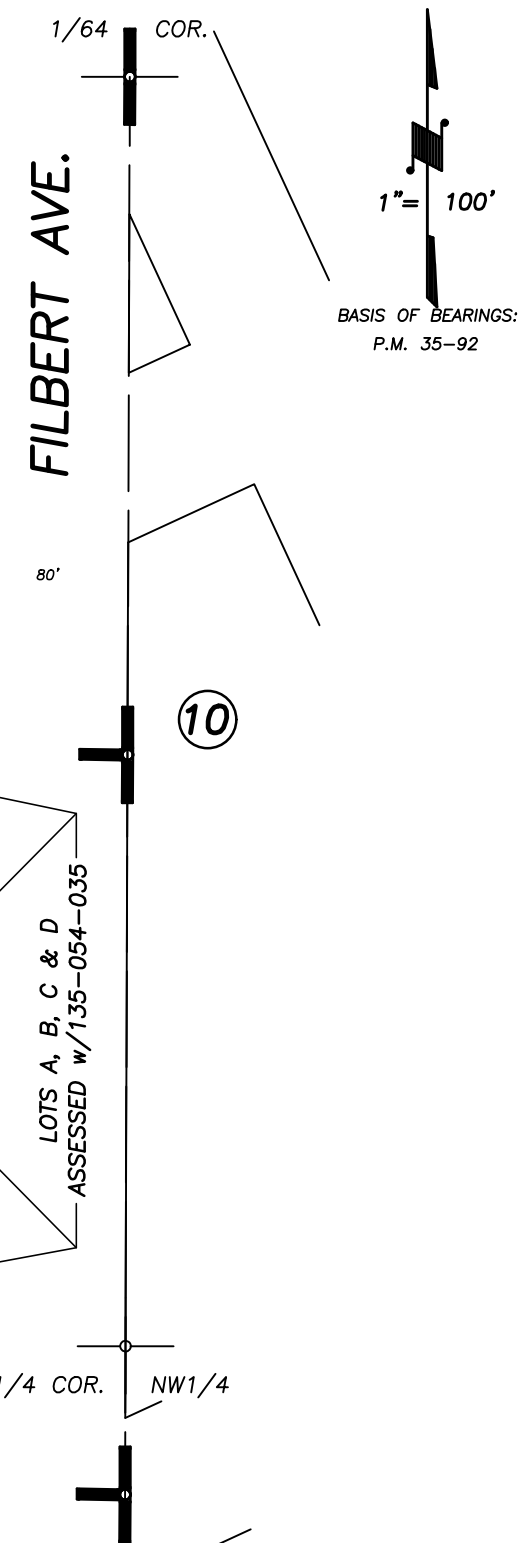
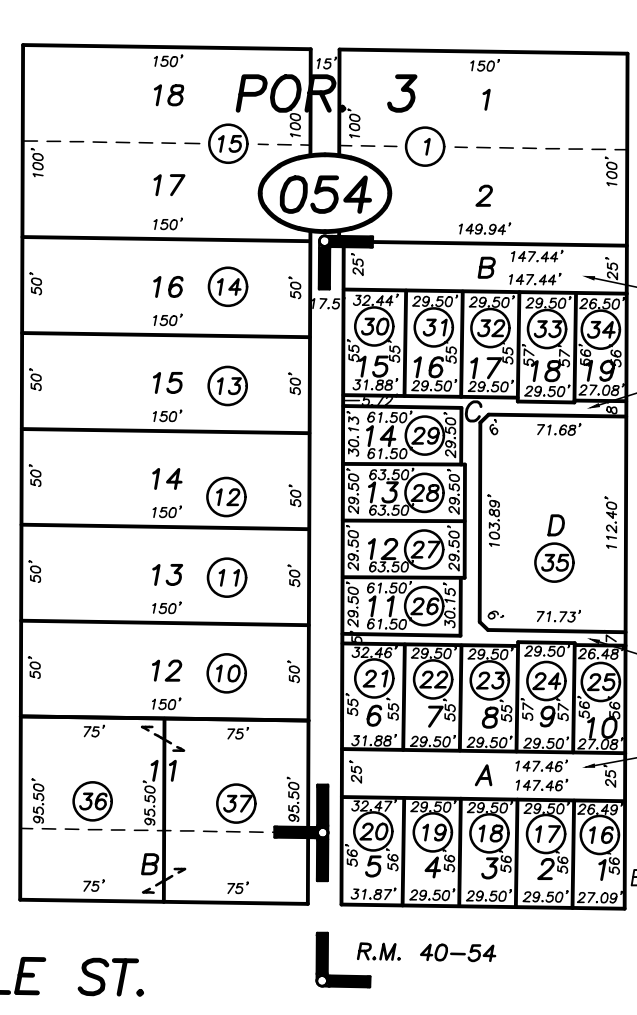
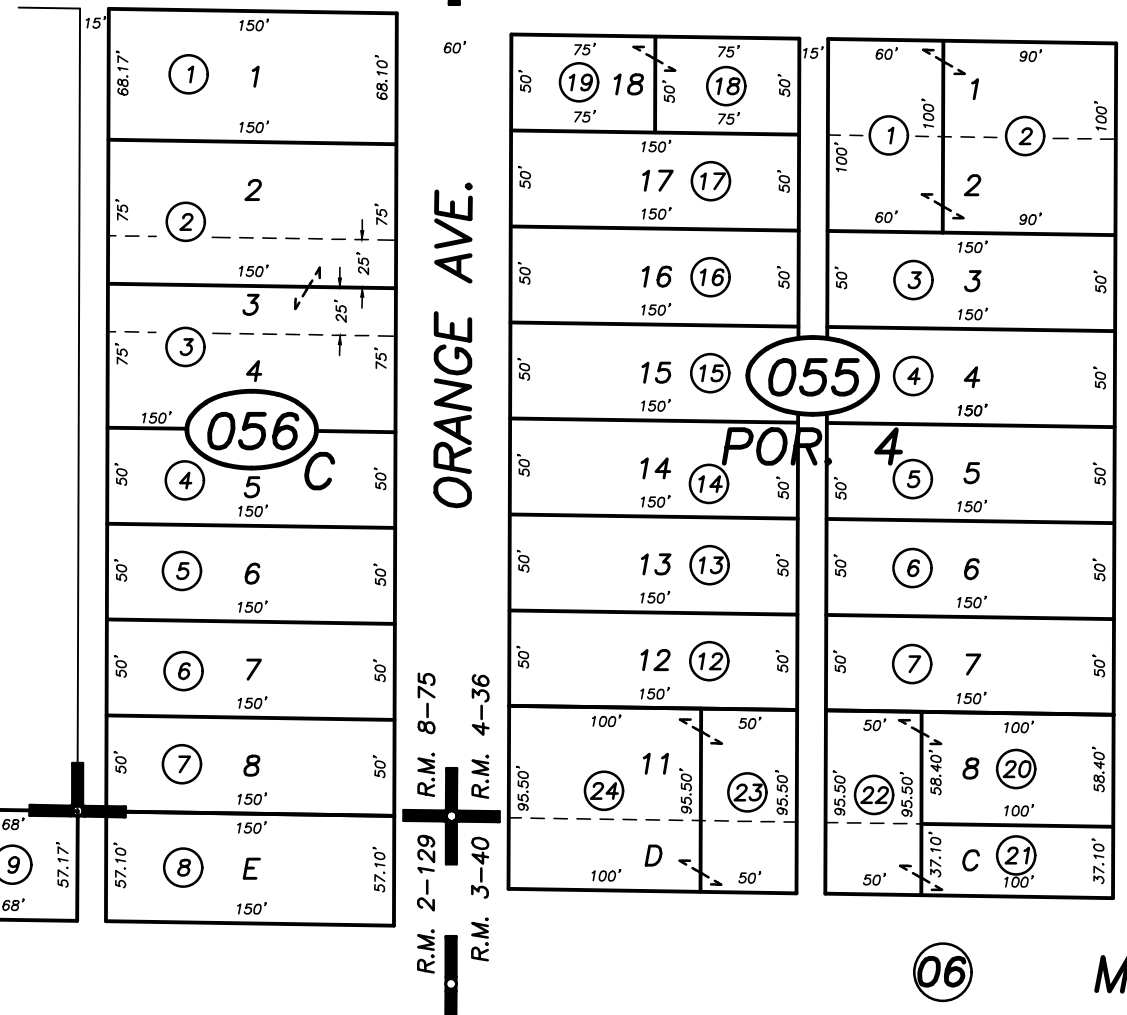
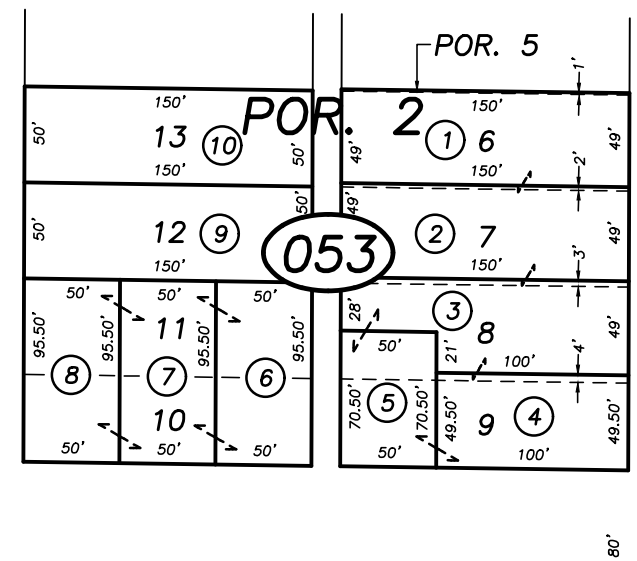
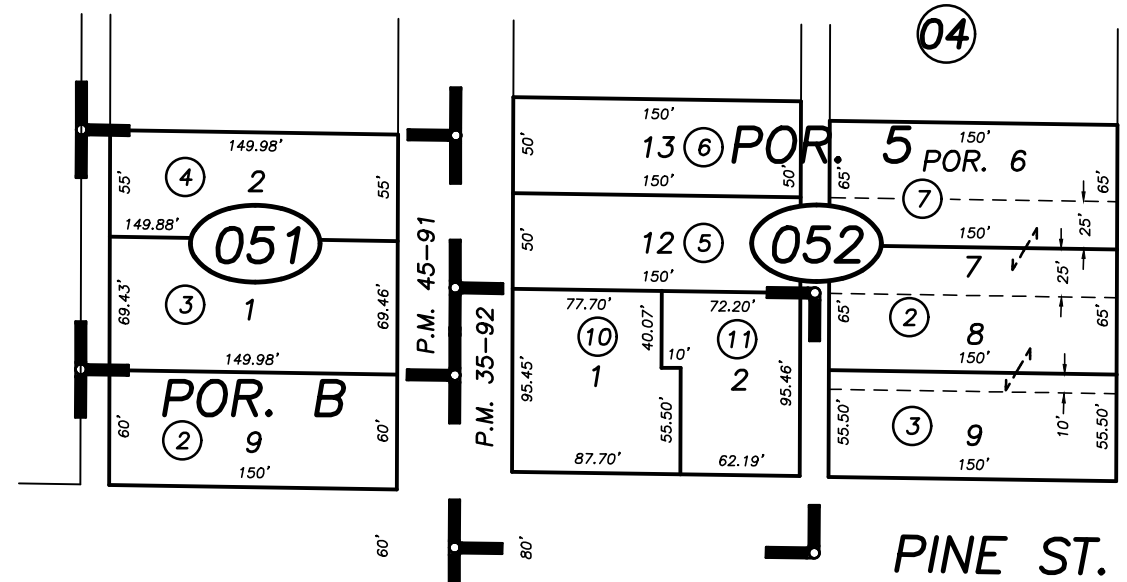


DISCLAIMER
 THIS MAP WAS PREPARED FOR LOCAL PROPERTY ASSESSMENT PURPOSES ONLY AND THE PARCELS SHOWN HEREON MAY NOT COMPLY WITH STATE AND LOCAL SUBDIVISION ORDINANCES, AND NO LIABILITY IS ASSUMED FOR THE USE OF THE INFORMATION SHOWN HEREON.

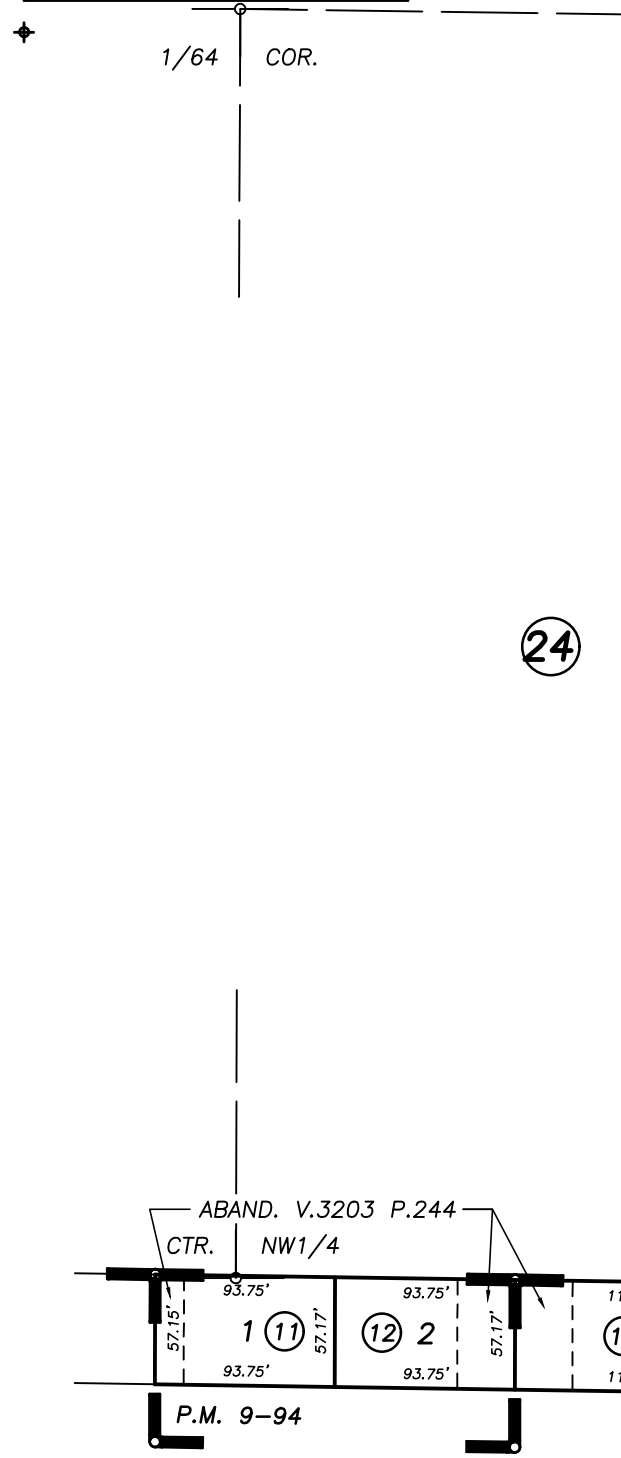

POR. ALBRECHT ADD., R.M. 2-129
 POR. ARABELLE ADD. NO. 1, R.M. 3-40
 POR. PARKHURST & FIREBAUGH WEST VILLA ADD., R.M. 4-36
 POR. ELMWOOD 1ST. ADD., R.M. 8-75
 PARCEL MAP 893, P.M. 9-94
 PARCEL MAP 3490, P.M. 35-92
 PARCEL MAP 4486, P.M. 45-91

CITY OF EXETER
 ASSESSOR'S MAPS BK. 135 , PG.05
 COUNTY OF TULARE, CALIFORNIA, U.S.A.

NOTE: Assessor's Parcel Numbers Shown in Circles (1) (123)
 Assessor's Block Numbers Shown in Ellipses

2004-0017517	07/13/2004	PHN
REVISION	DATE	TECH