

N1/2 OF SE1/4 OF NW1/4 SEC.10, T.19S., R.26E., M.D.B.&M.



Tax Area Codes 135-06

002-000


002-014

DISCLAIMER

THIS MAP WAS PREPARED FOR LOCAL PROPERTY ASSESSMENT PURPOSES ONLY AND THE PARCELS SHOWN HEREON MAY NOT COMPLY WITH STATE AND LOCAL SUBDIVISION ORDINANCES, AND NO LIABILITY IS ASSUMED FOR THE USE OF THE INFORMATION SHOWN HEREON.

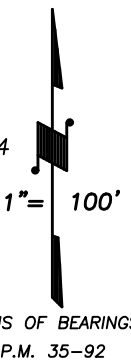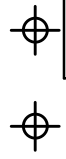

BASIS OF BEARINGS:
P.M. 35-92

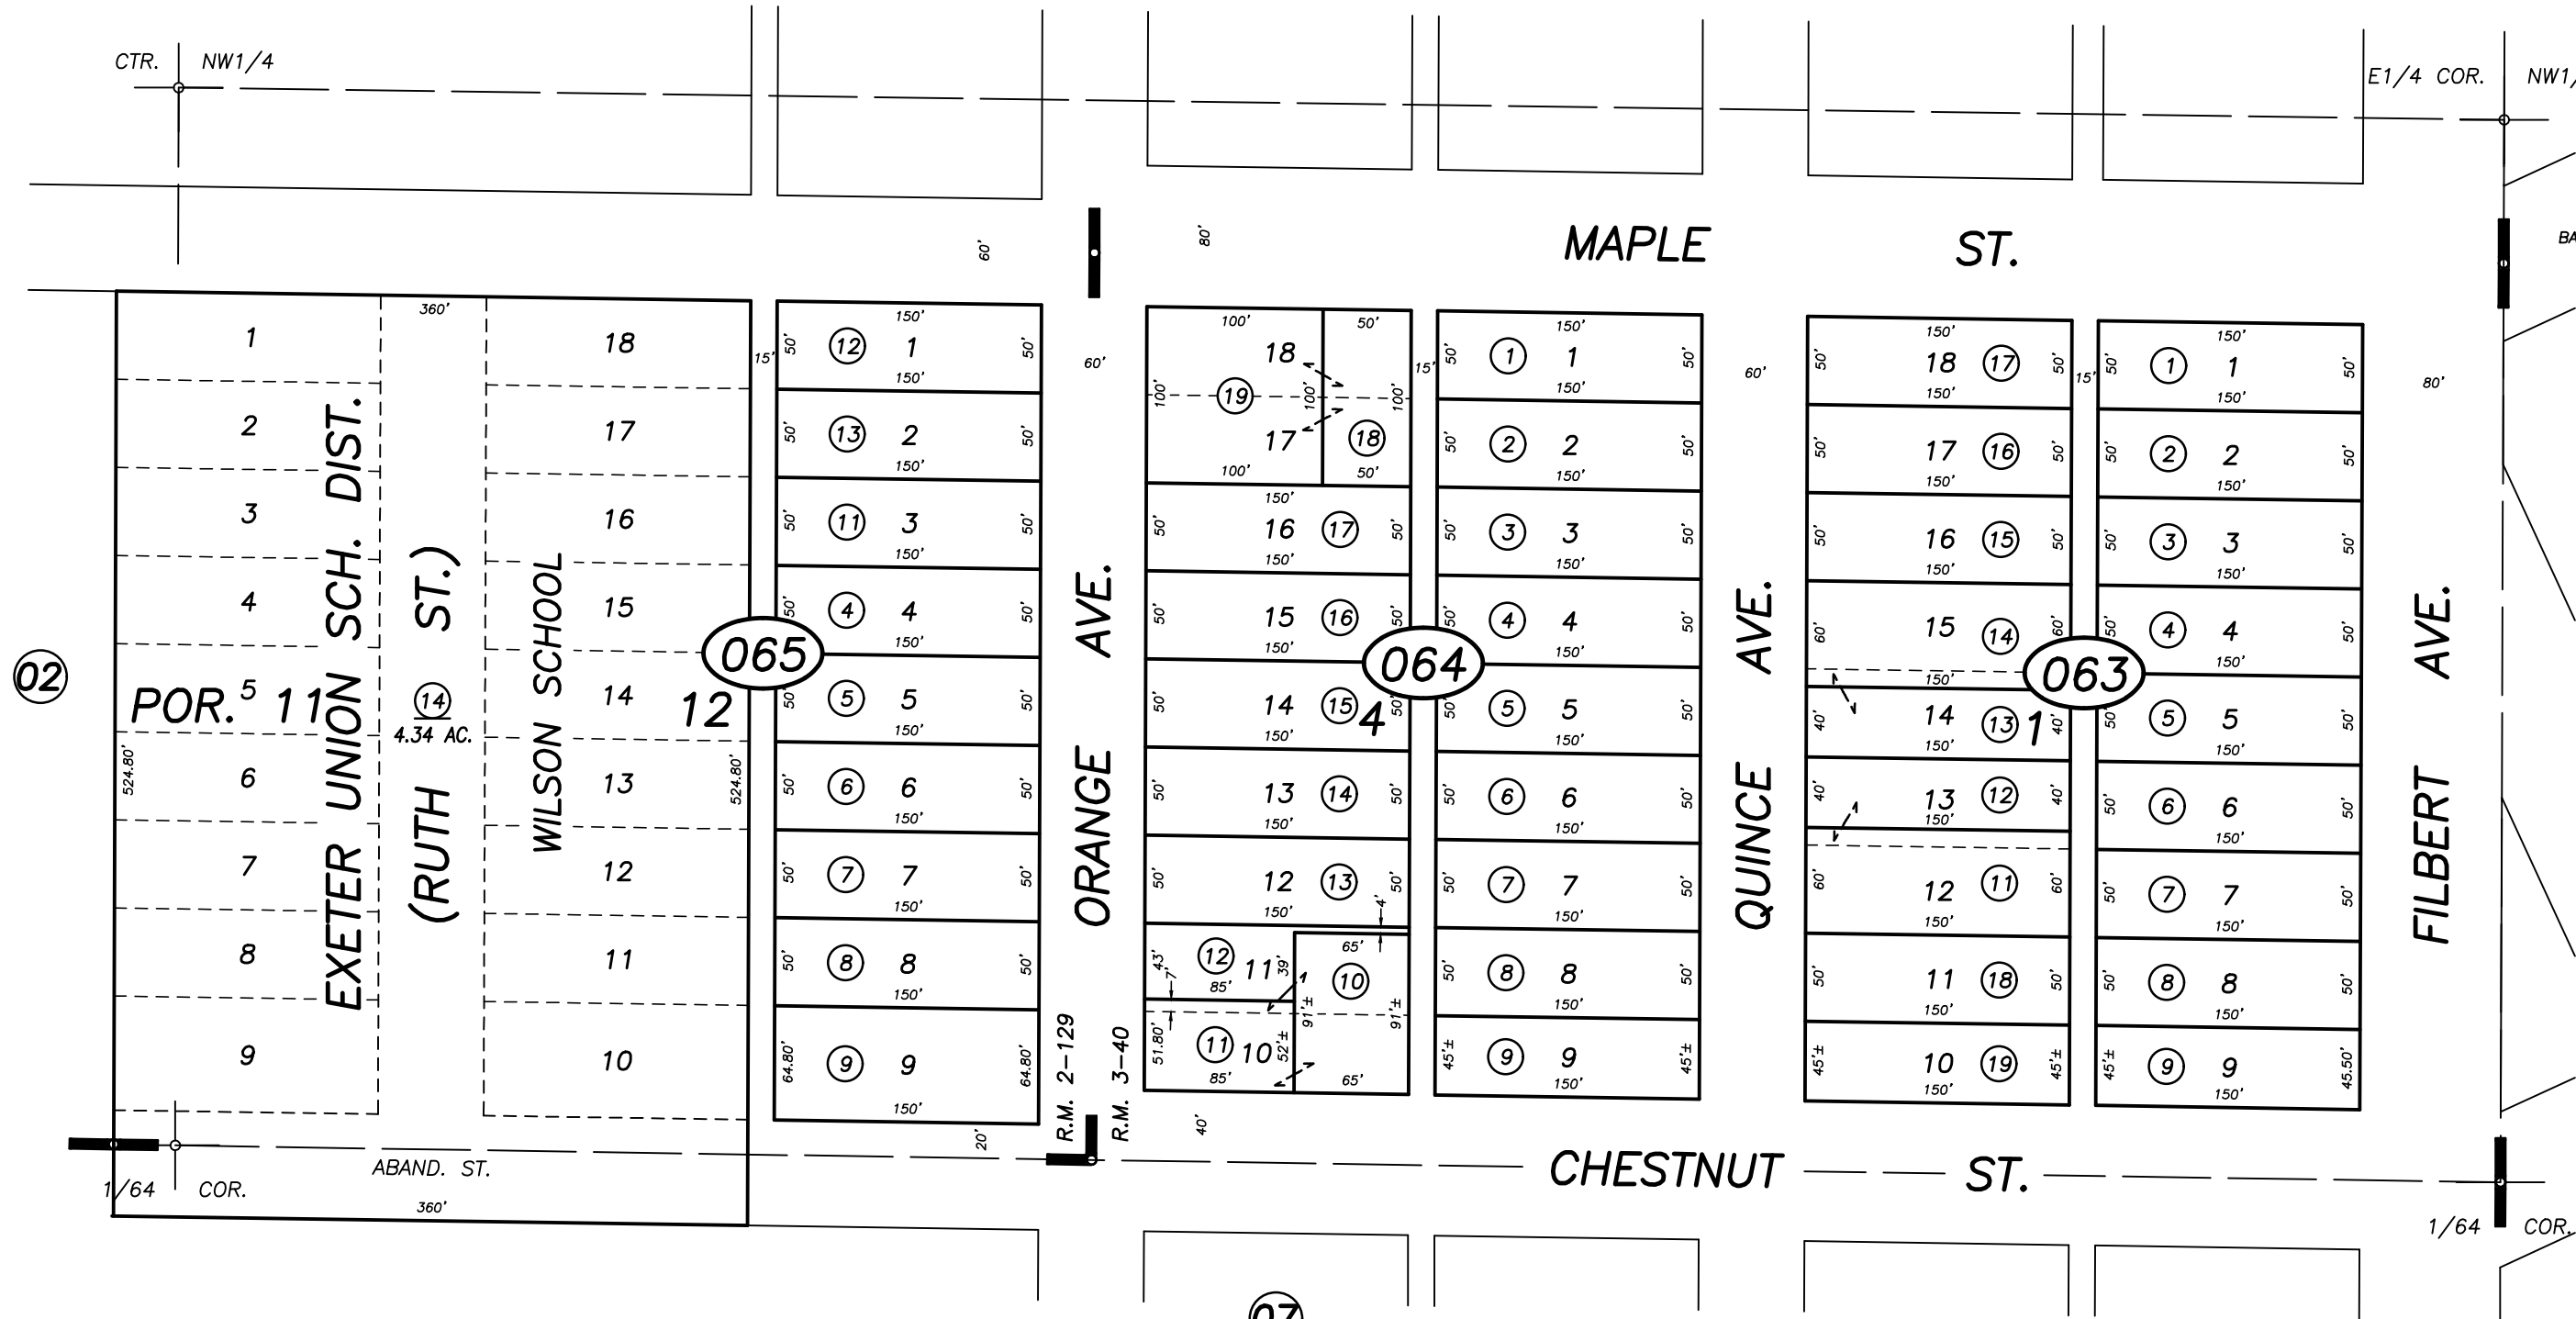

POR. ALBRECHT ADD., R.M. 2-129
 POR. ARABELLE ADD. NO. 1, R.M. 3-40

CITY OF EXETER
 ASSESSOR'S MAPS BK. 135 , PG.06
 COUNTY OF TULARE, CALIFORNIA, U.S.A.