


**DISCLAIMER**  
 THIS MAP WAS PREPARED FOR LOCAL PROPERTY ASSESSMENT PURPOSES ONLY. THE PARCELS SHOWN HEREON MAY NOT COMPLY WITH STATE AND LOCAL SUBDIVISION ORDINANCES. NO LIABILITY IS ASSUMED FOR THE USE OF THE INFORMATION HEREON. R & T CODE SEC. 327, 408.3, ETC.  
 REVISED: 12/04/2014  
 REASON: 2014-0057981  
 CAD TECH: ARP

SW 1/4 OF NE 1/4 SEC. 10, T.19S., R.26E., M.D.B.&M.

TAX CODE AREA 135-09  
 002-014

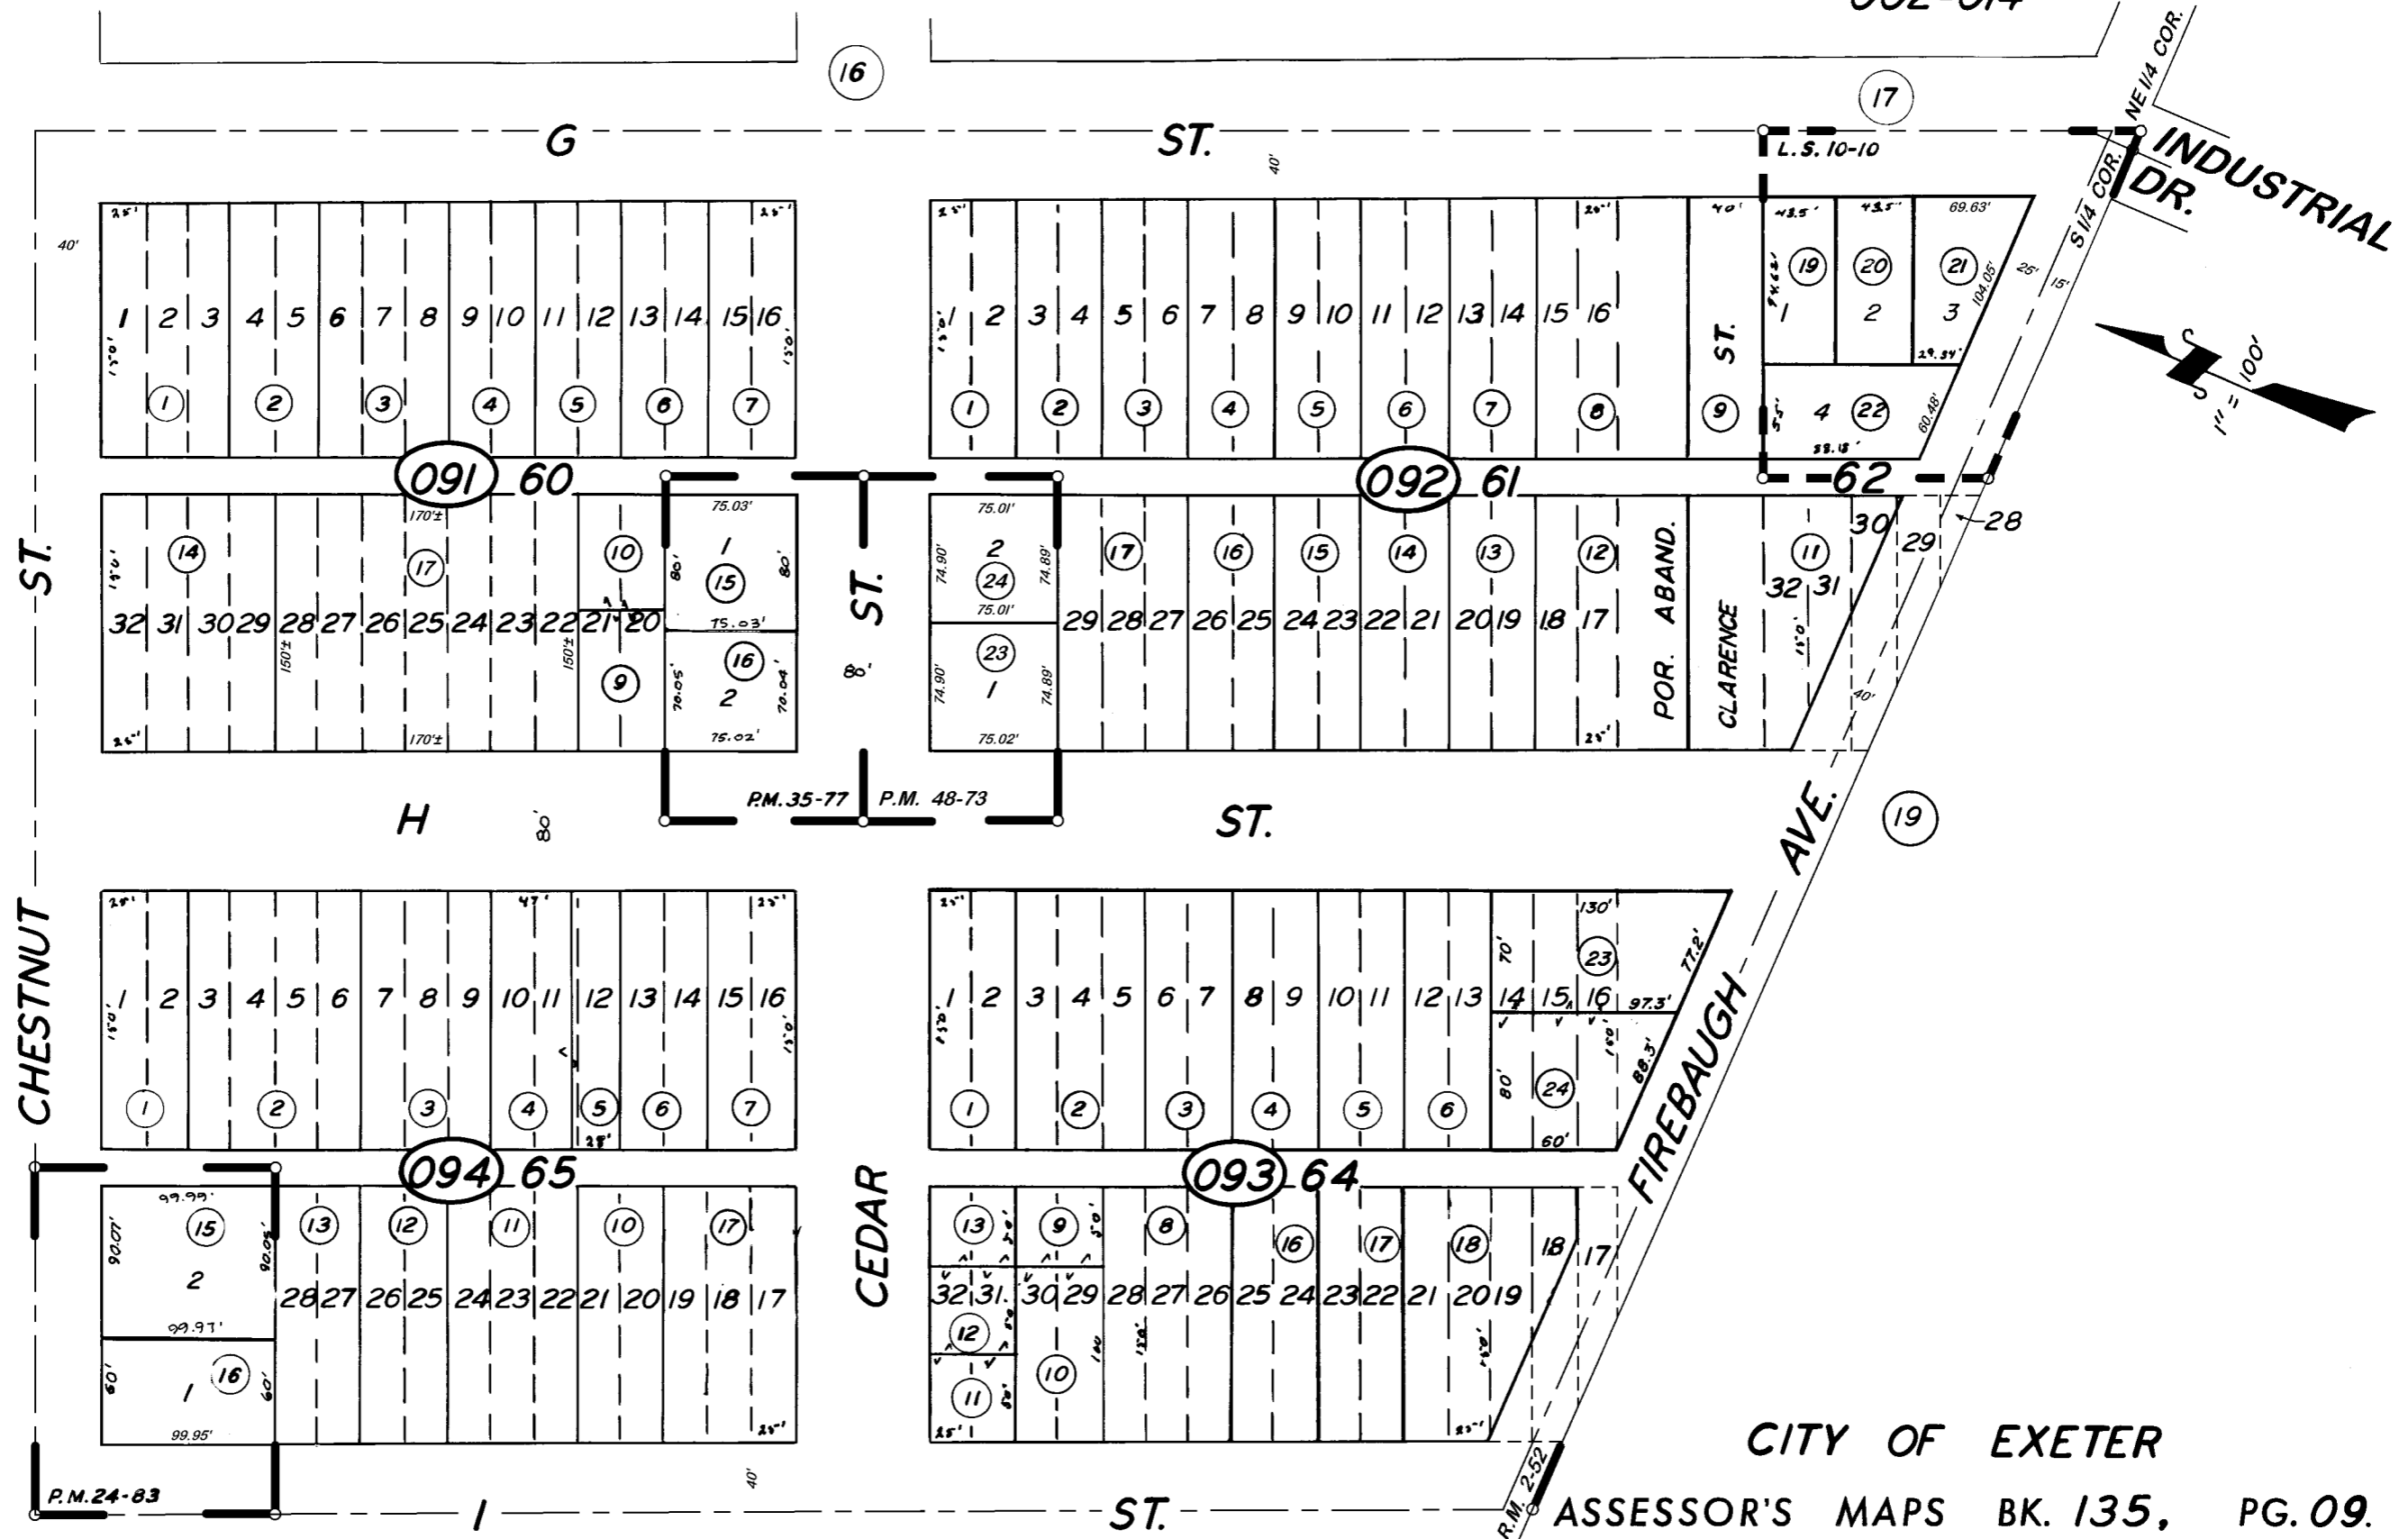

TOWN OF EXETER, R.M. 2-52  
 PARCEL MAP 2382, P.M. 24-83 PARCEL MAP NO. 4768, P.M. 48-73  
 RECORD OF SURVEY, L.S. 10-10  
 PARCEL MAP 3475, P.M. 35-77

NOTE - ASSESSOR'S BLOCK NUMBERS SHOWN IN ELLIPSES  
 ASSESSOR'S PARCEL NUMBERS SHOWN IN CIRCLES

CITY OF EXETER  
 ASSESSOR'S MAPS BK. 135, PG. 09.  
 COUNTY OF TULARE, CALIF.