



DISCLAIMER
 THIS MAP WAS PREPARED FOR LOCAL PROPERTY ASSESSMENT PURPOSES ONLY AND THE PARCELS SHOWN HEREON MAY NOT COMPLY WITH STATE AND LOCAL SUBDIVISION ORDINANCES, AND NO LIABILITY IS ASSUMED FOR THE USE OF THE INFORMATION SHOWN HEREON.

POR. NE1/4 SEC.10, T.19S., R.26E., M.D.B.&M.

Tax Area Codes **135-12**
 002-014

BK. 138

16

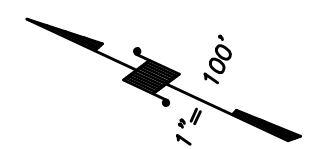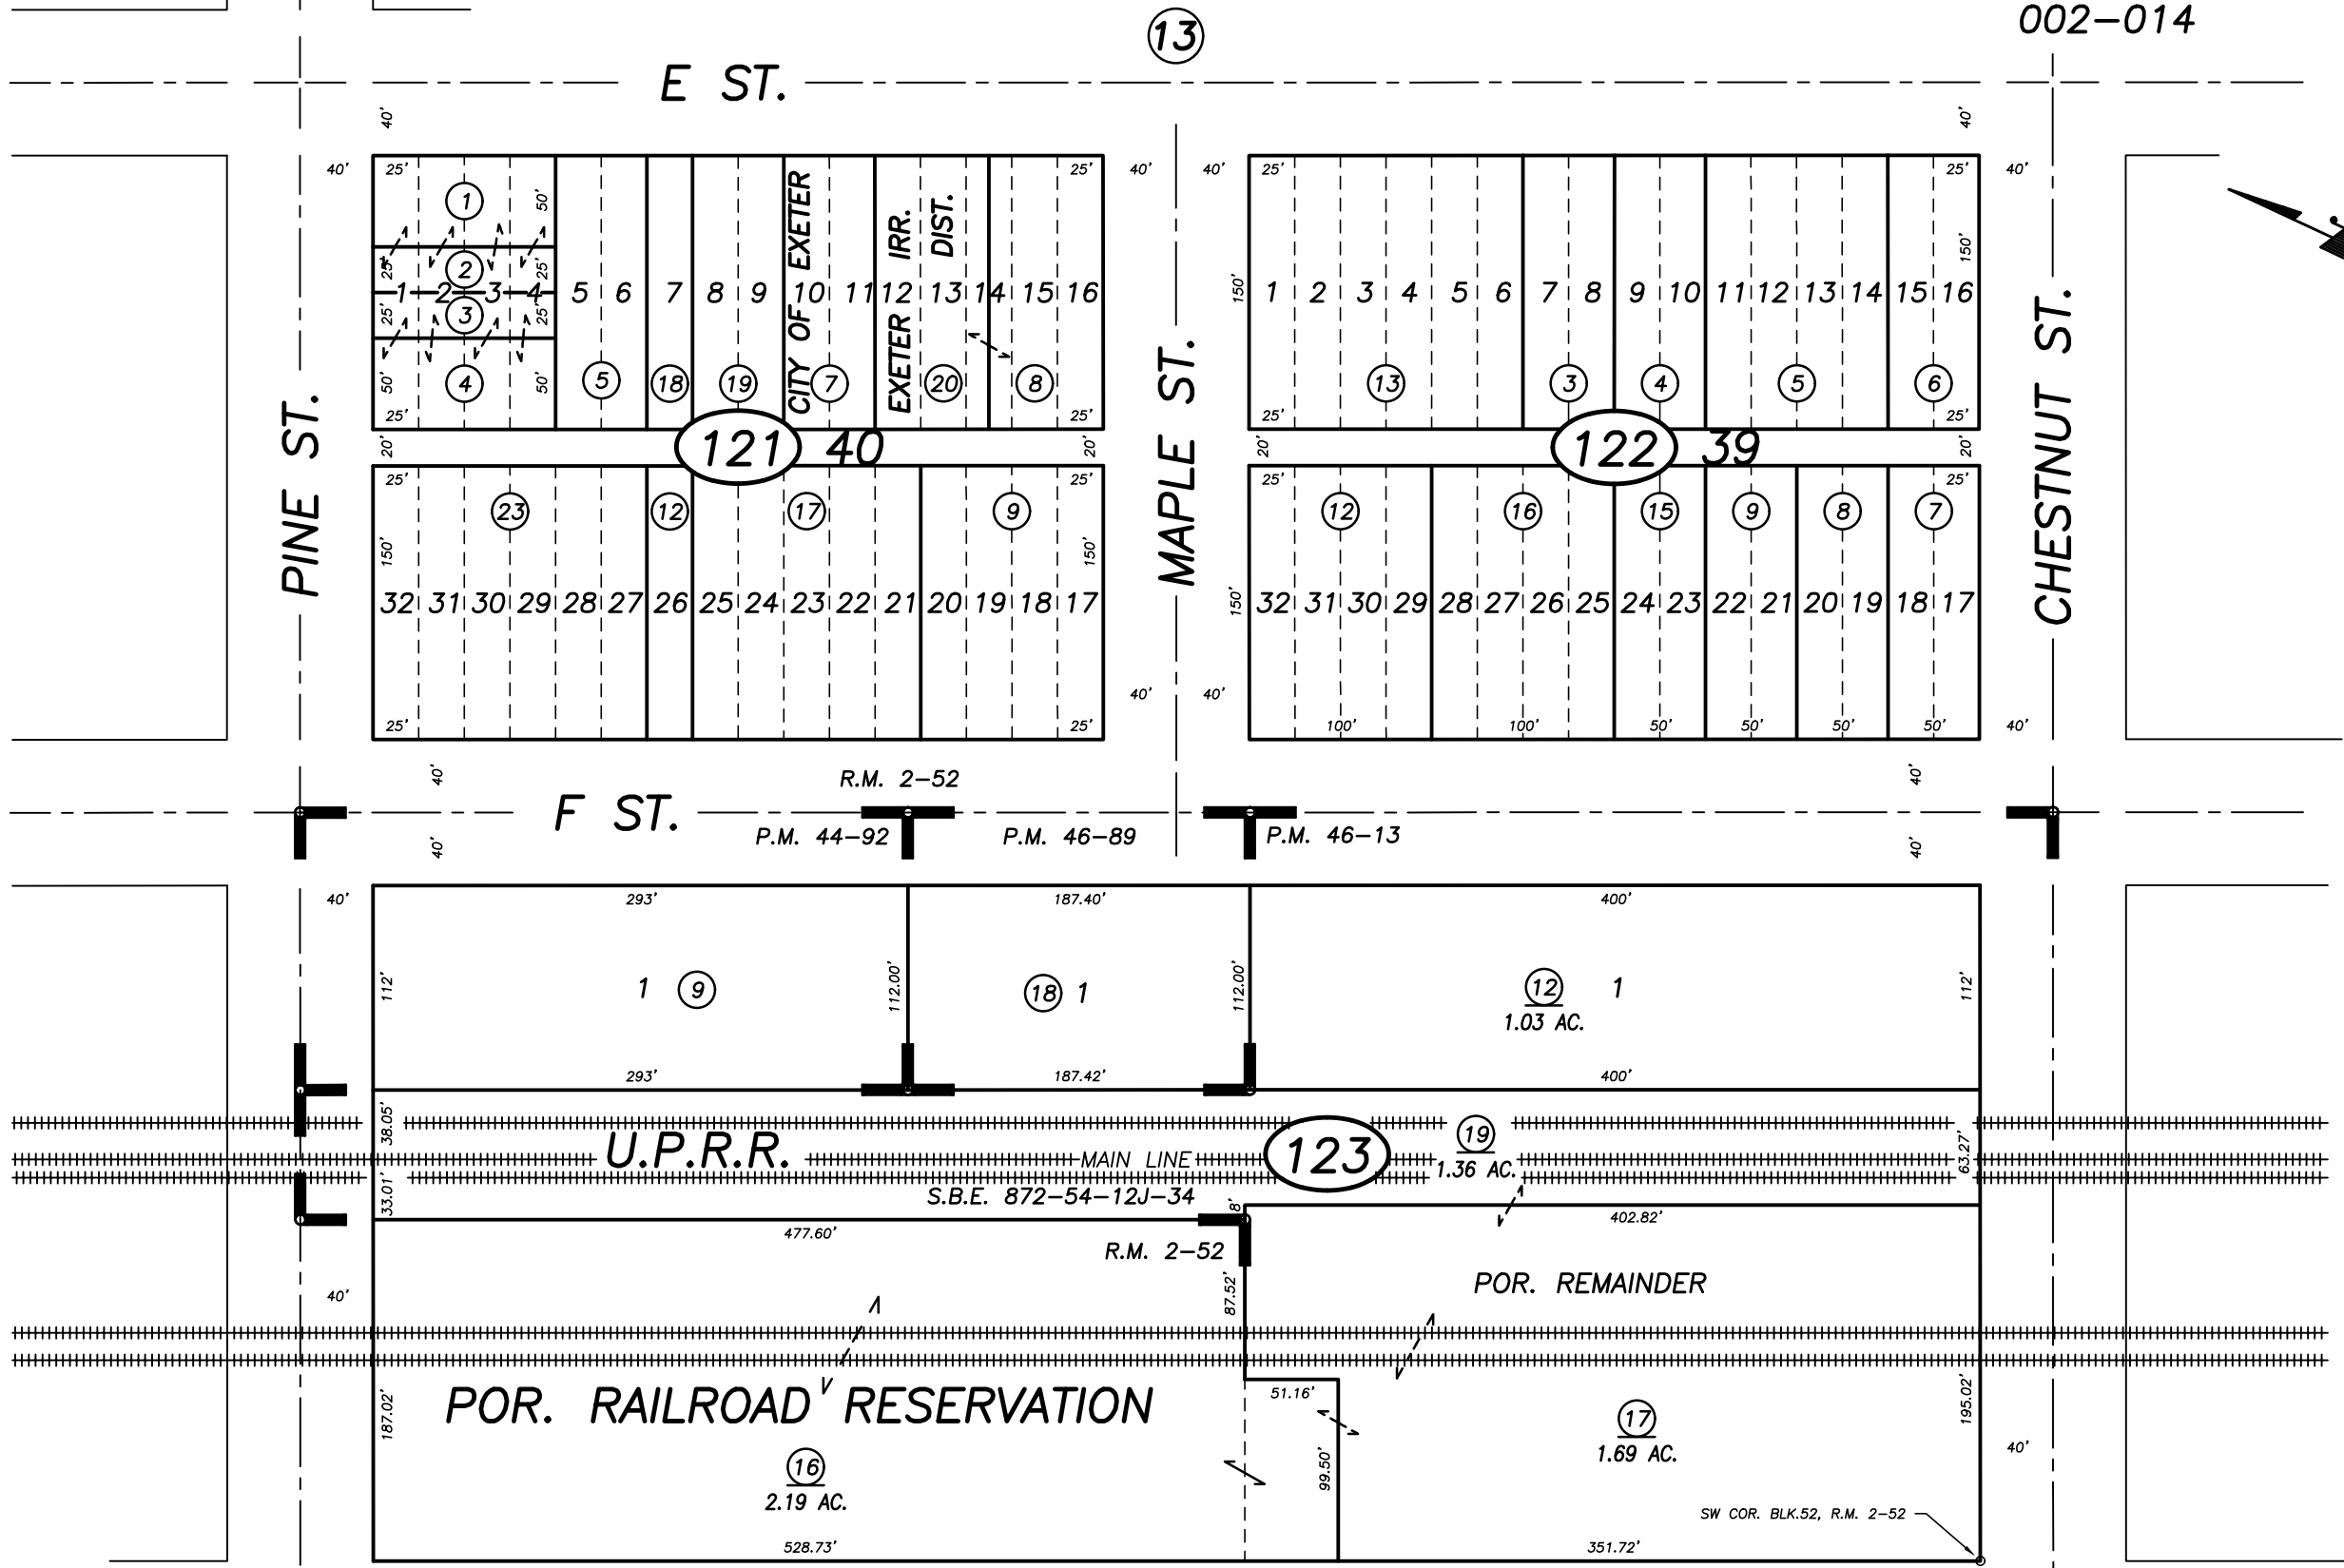

POR. EXETER TOWNSITE, R.M. 2-52
 PARCEL MAP NO. 4387, P.M. 44-92
 PARCEL MAP NO. 4508, P.M. 46-13
 PARCEL MAP NO. 4584, P.M. 46-89

CITY OF EXETER
ASSESSOR'S MAPS BK. 135 , PG. 12
 COUNTY OF TULARE, STATE OF CALIFORNIA, U.S.A.

NOTE: Assessor's Parcel Numbers Shown in Circles (1) (123)
 Assessor's Block Numbers Shown in Ellipses

ADD 135-121-005	03/23/2006	KMS
REVISION	DATE	TECH