


EXETER TOWNSITE, BLKS. 16, 33 & 34

TAX CODE AREA 135-18
2-014

DISCLAIMER
THIS MAP WAS PREPARED FOR LOCAL PROPERTY ASSESSMENT PURPOSES ONLY. THE PARCELS SHOWN HEREON MAY NOT COMPLY WITH STATE AND LOCAL SUBDIVISION ORDINANCES. NO LIABILITY IS ASSUMED FOR THE USE OF THE INFORMATION HEREON. R & T CODE SEC. 327, 408.3, ETC.
REVISED: 07/05/2018
REASON: 2018-0027798
CAD TECH: NFL

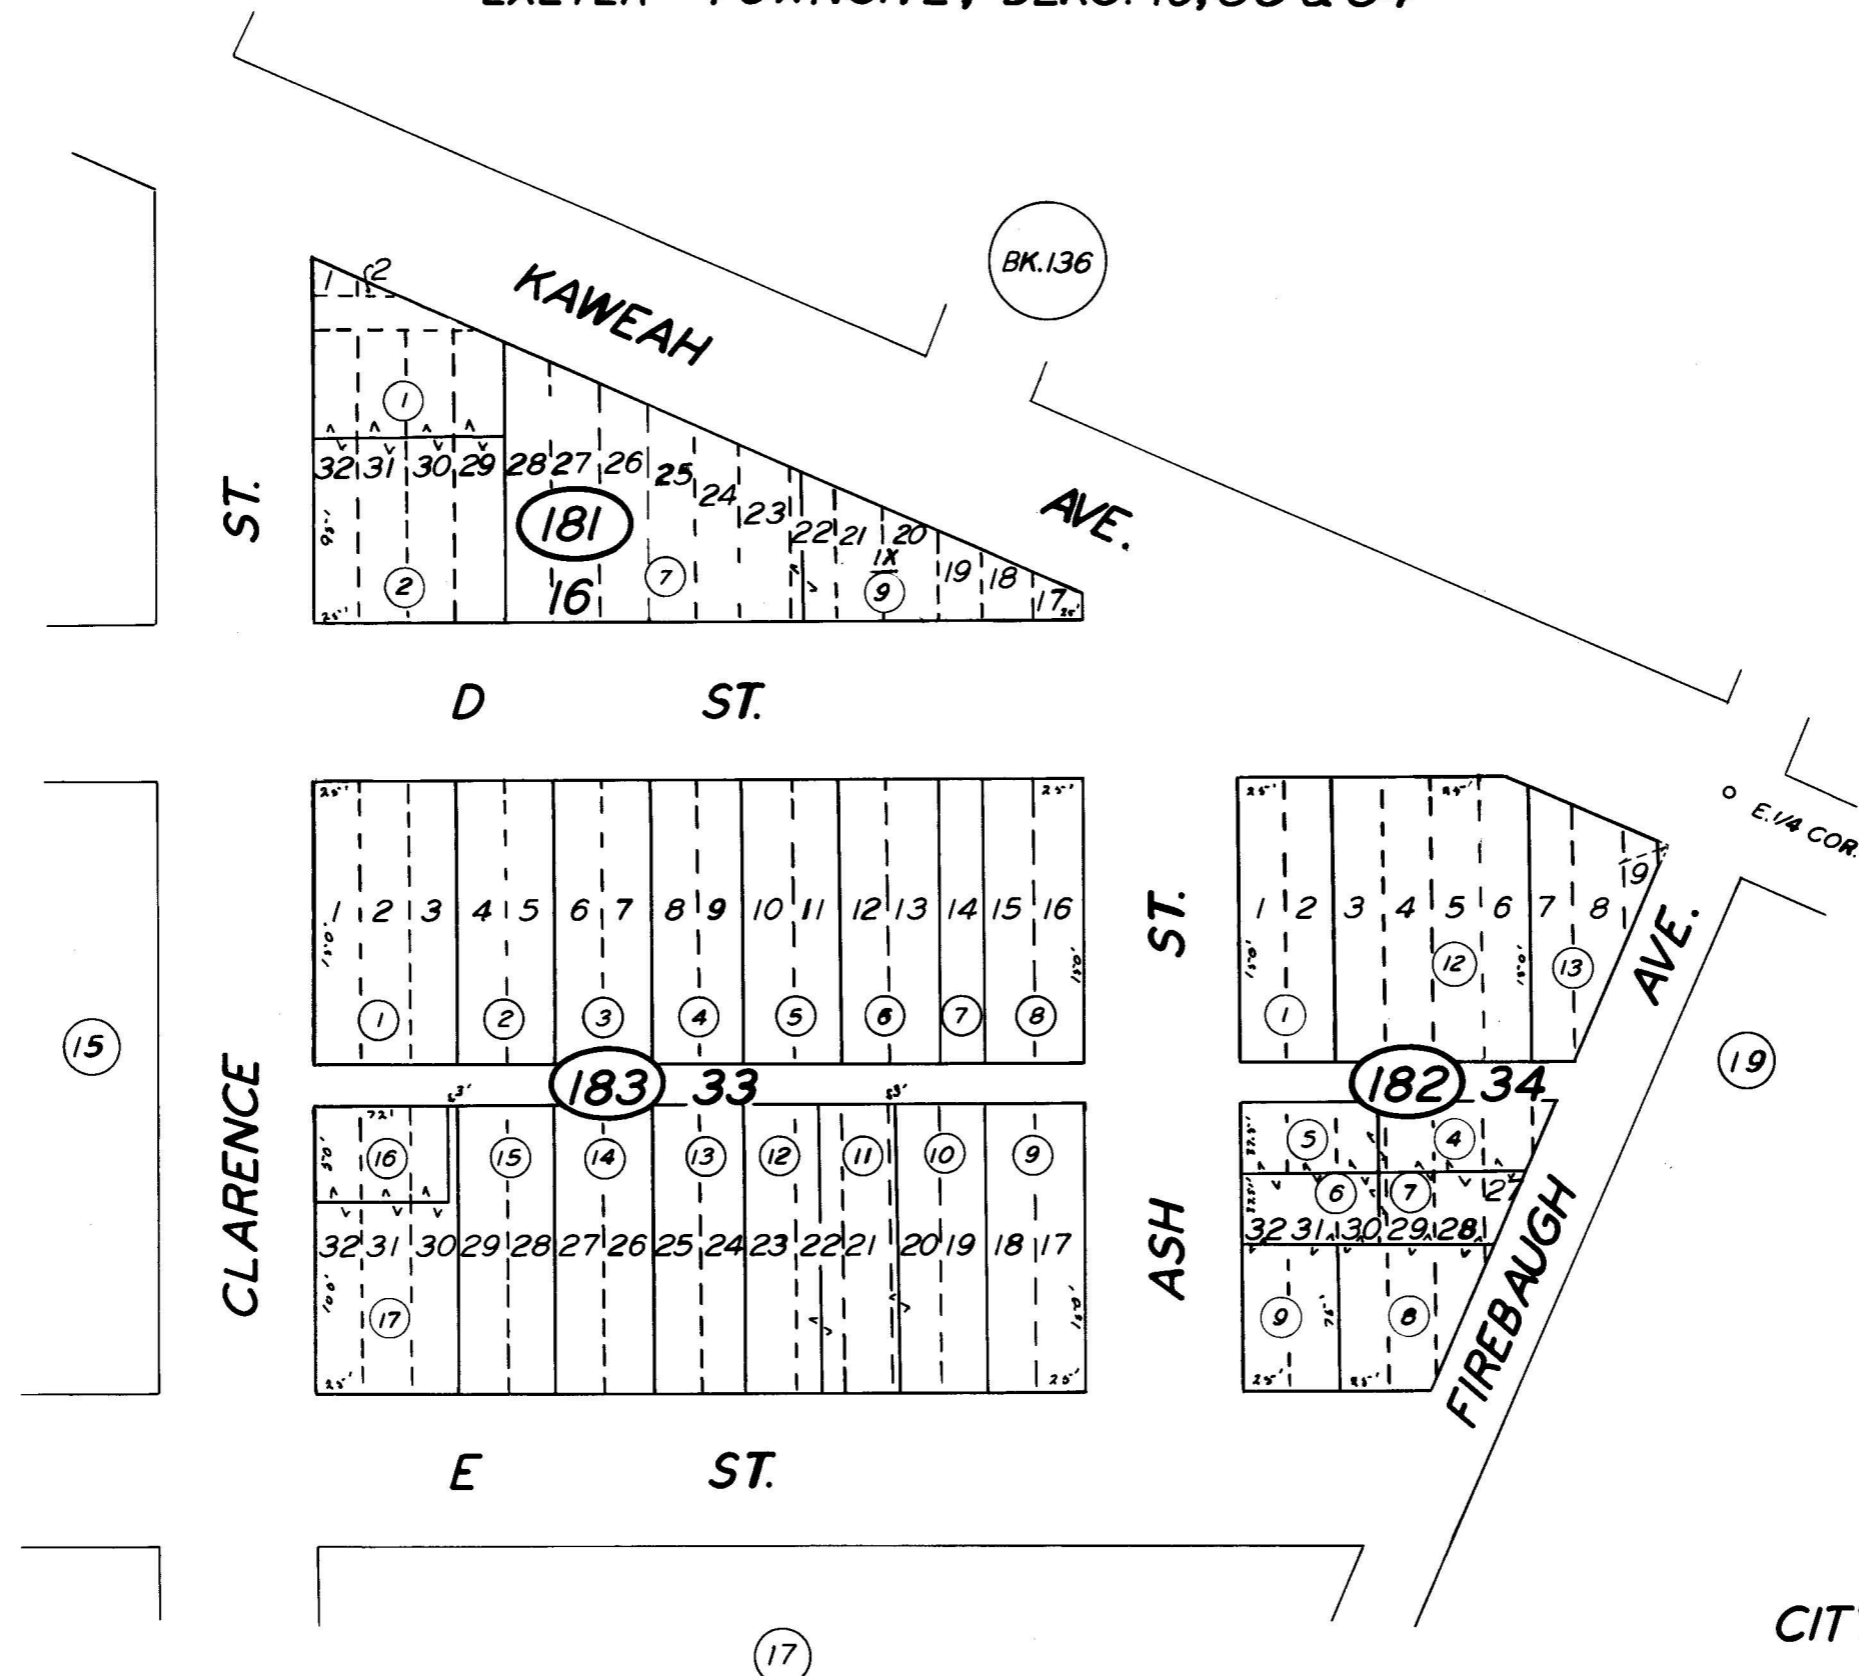

EXETER TOWNSITE R.M. 2-52

CITY OF EXETER
ASSESSOR'S MAPS BK. 135, PG. 18.
COUNTY OF TULARE, CALIF.

NOTE — ASSESSOR'S BLOCK NUMBERS SHOWN IN ELLIPSES
ASSESSOR'S PARCEL NUMBERS SHOWN IN CIRCLES