
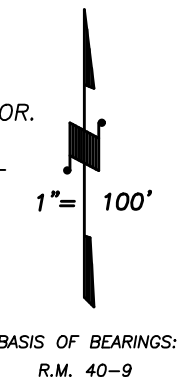


DISCLAIMER

THIS MAP WAS PREPARED FOR LOCAL PROPERTY ASSESSMENT PURPOSES ONLY AND THE PARCELS SHOWN HEREON MAY NOT COMPLY WITH STATE AND LOCAL SUBDIVISION ORDINANCES, AND NO LIABILITY IS ASSUMED FOR THE USE OF THE INFORMATION SHOWN HEREON.

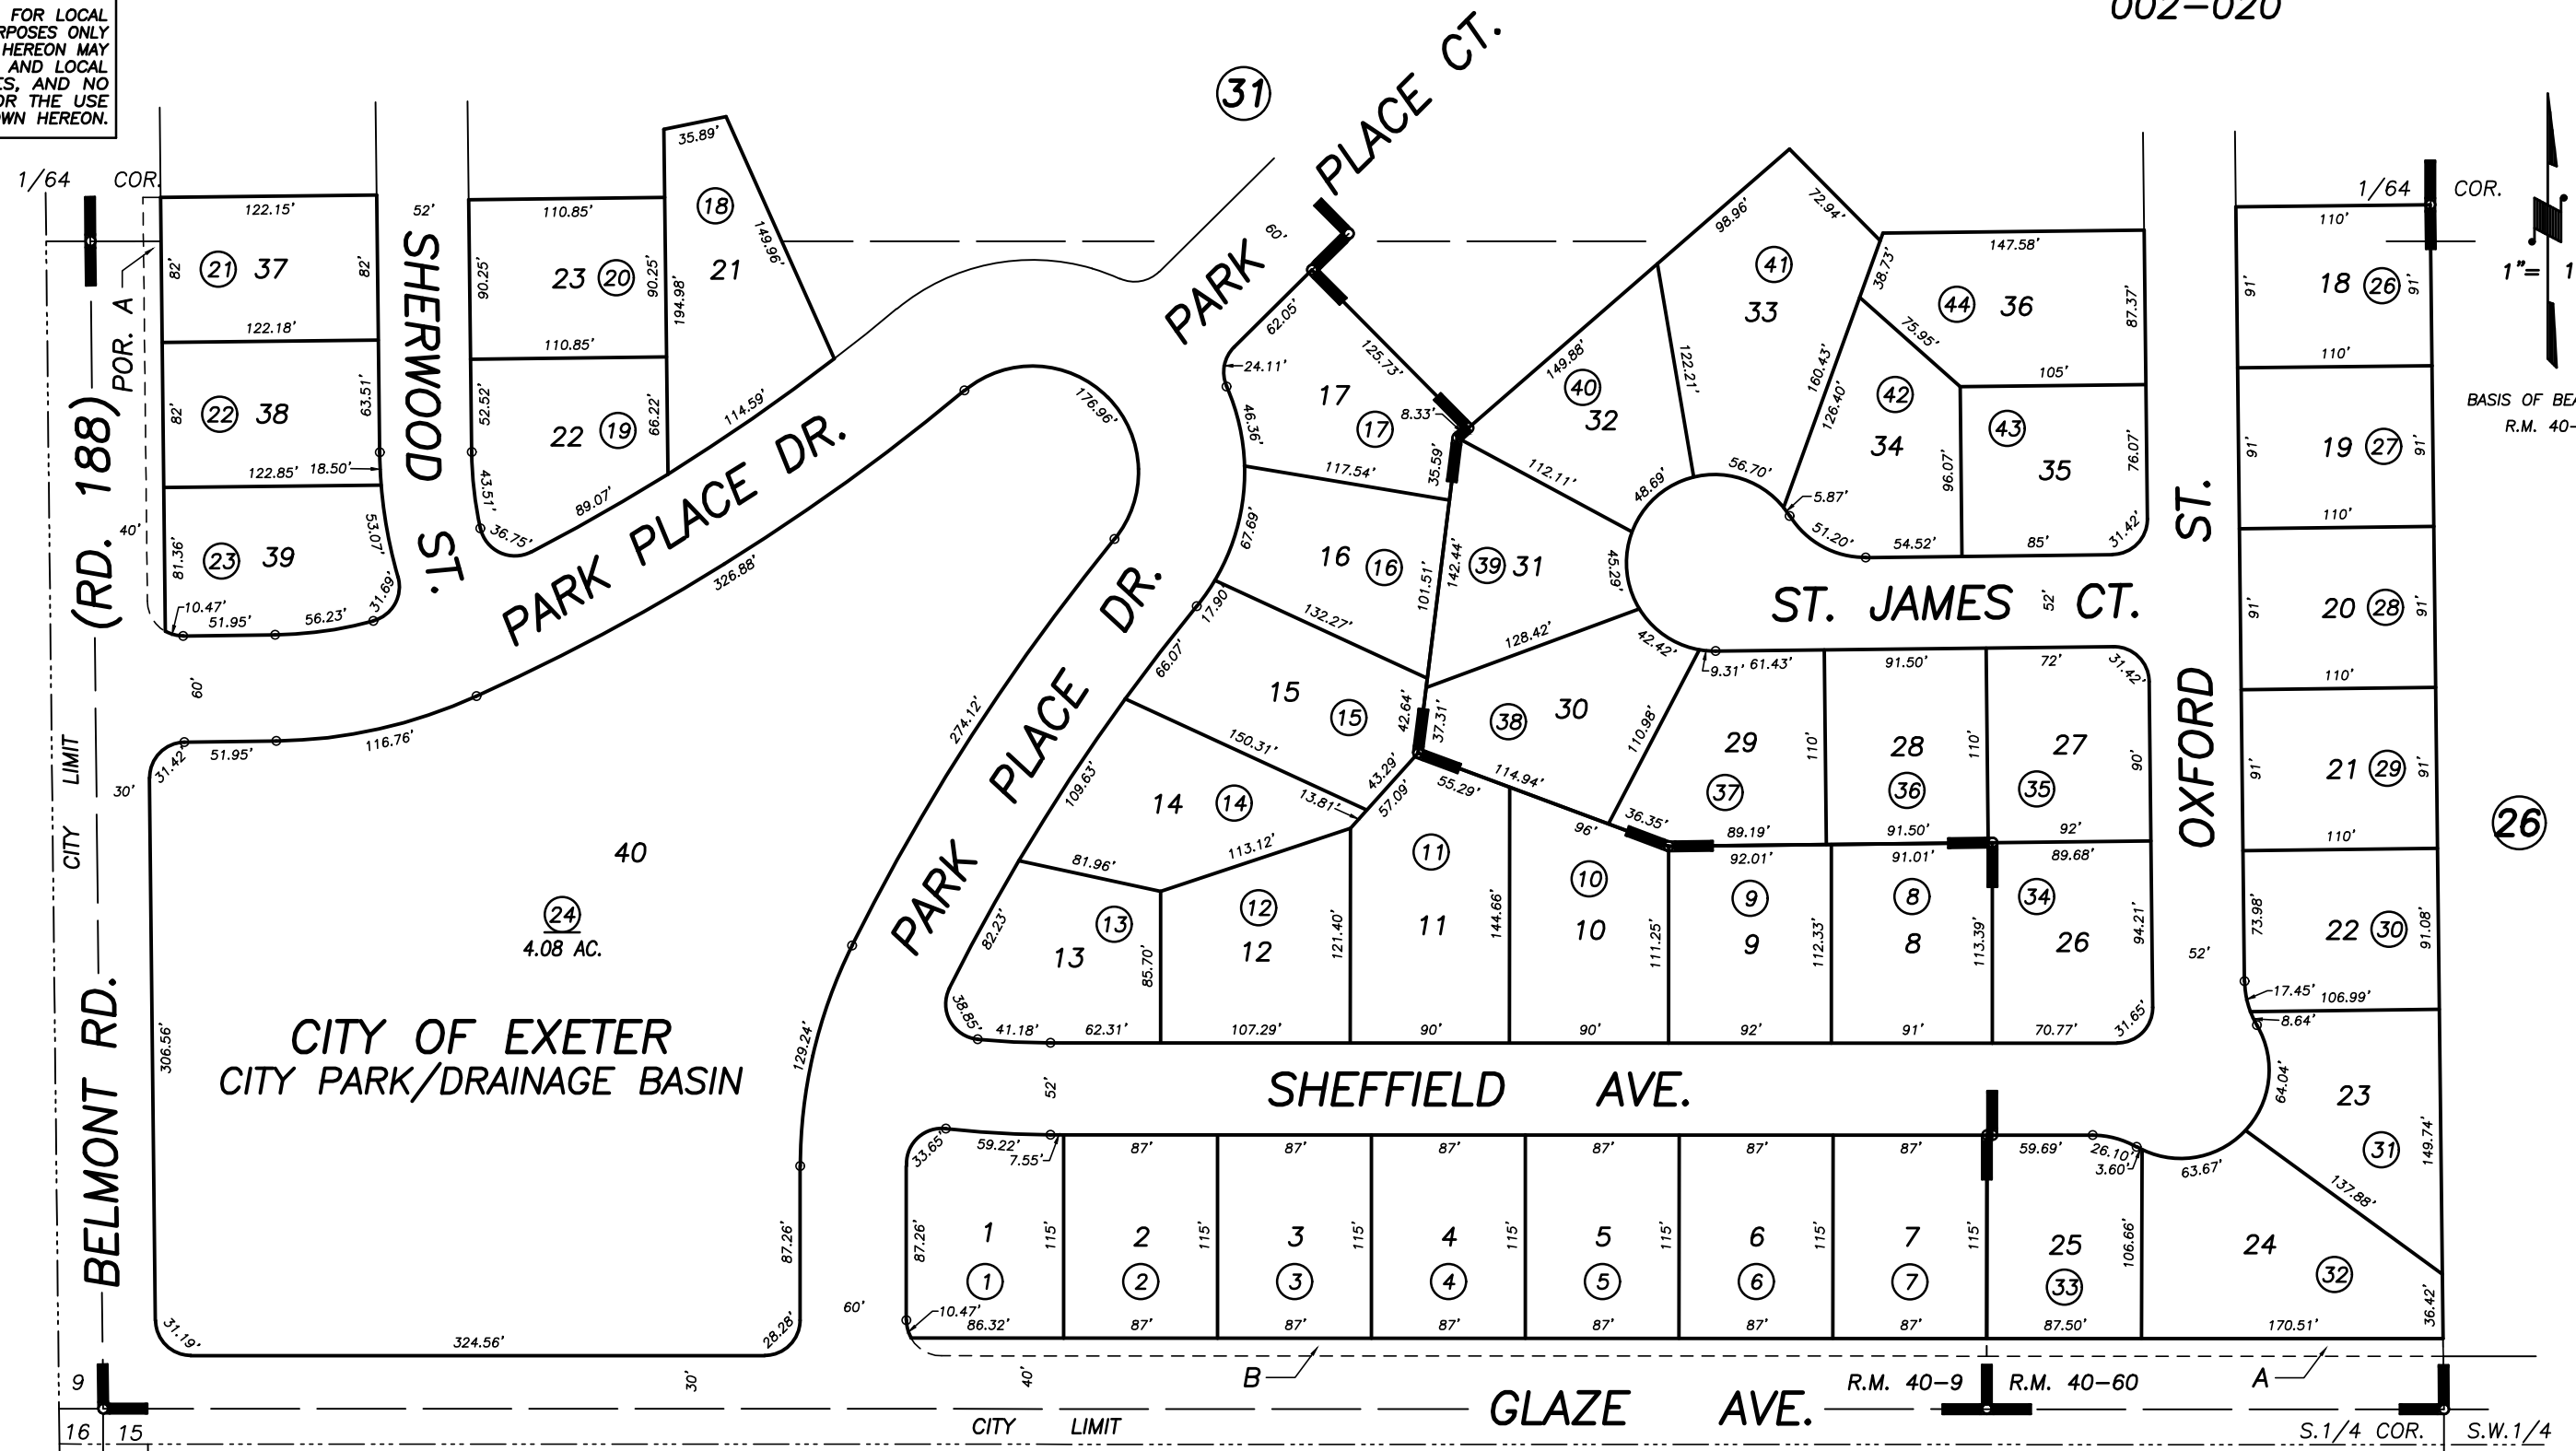

POR. PARK PLACE PHASE 1, R.M. 40-9
POR. PARK PLACE PHASE 2, R.M. 40-60

CITY OF EXETER
ASSESSOR'S MAPS BK. 135 , PG. 32
COUNTY OF TULARE, CALIFORNIA, U.S.A.

NOTE: Assessor's Parcel Numbers Shown in Circles (1) (123)
Assessor's Block Numbers Shown in Ellipses

CORRECT CITY LIMIT	05/16/2013	LLB
REVISION	DATE	TECH