
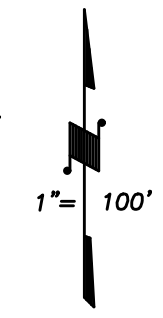



DISCLAIMER

THIS MAP WAS PREPARED FOR LOCAL PROPERTY ASSESSMENT PURPOSES ONLY AND THE PARCELS SHOWN HEREON MAY NOT COMPLY WITH STATE AND LOCAL SUBDIVISION ORDINANCES, AND NO LIABILITY IS ASSUMED FOR THE USE OF THE INFORMATION SHOWN HEREON.

Bk. 134

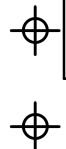

1" = 100'  
BASIS OF BEARINGS:  
P.M. 44-61

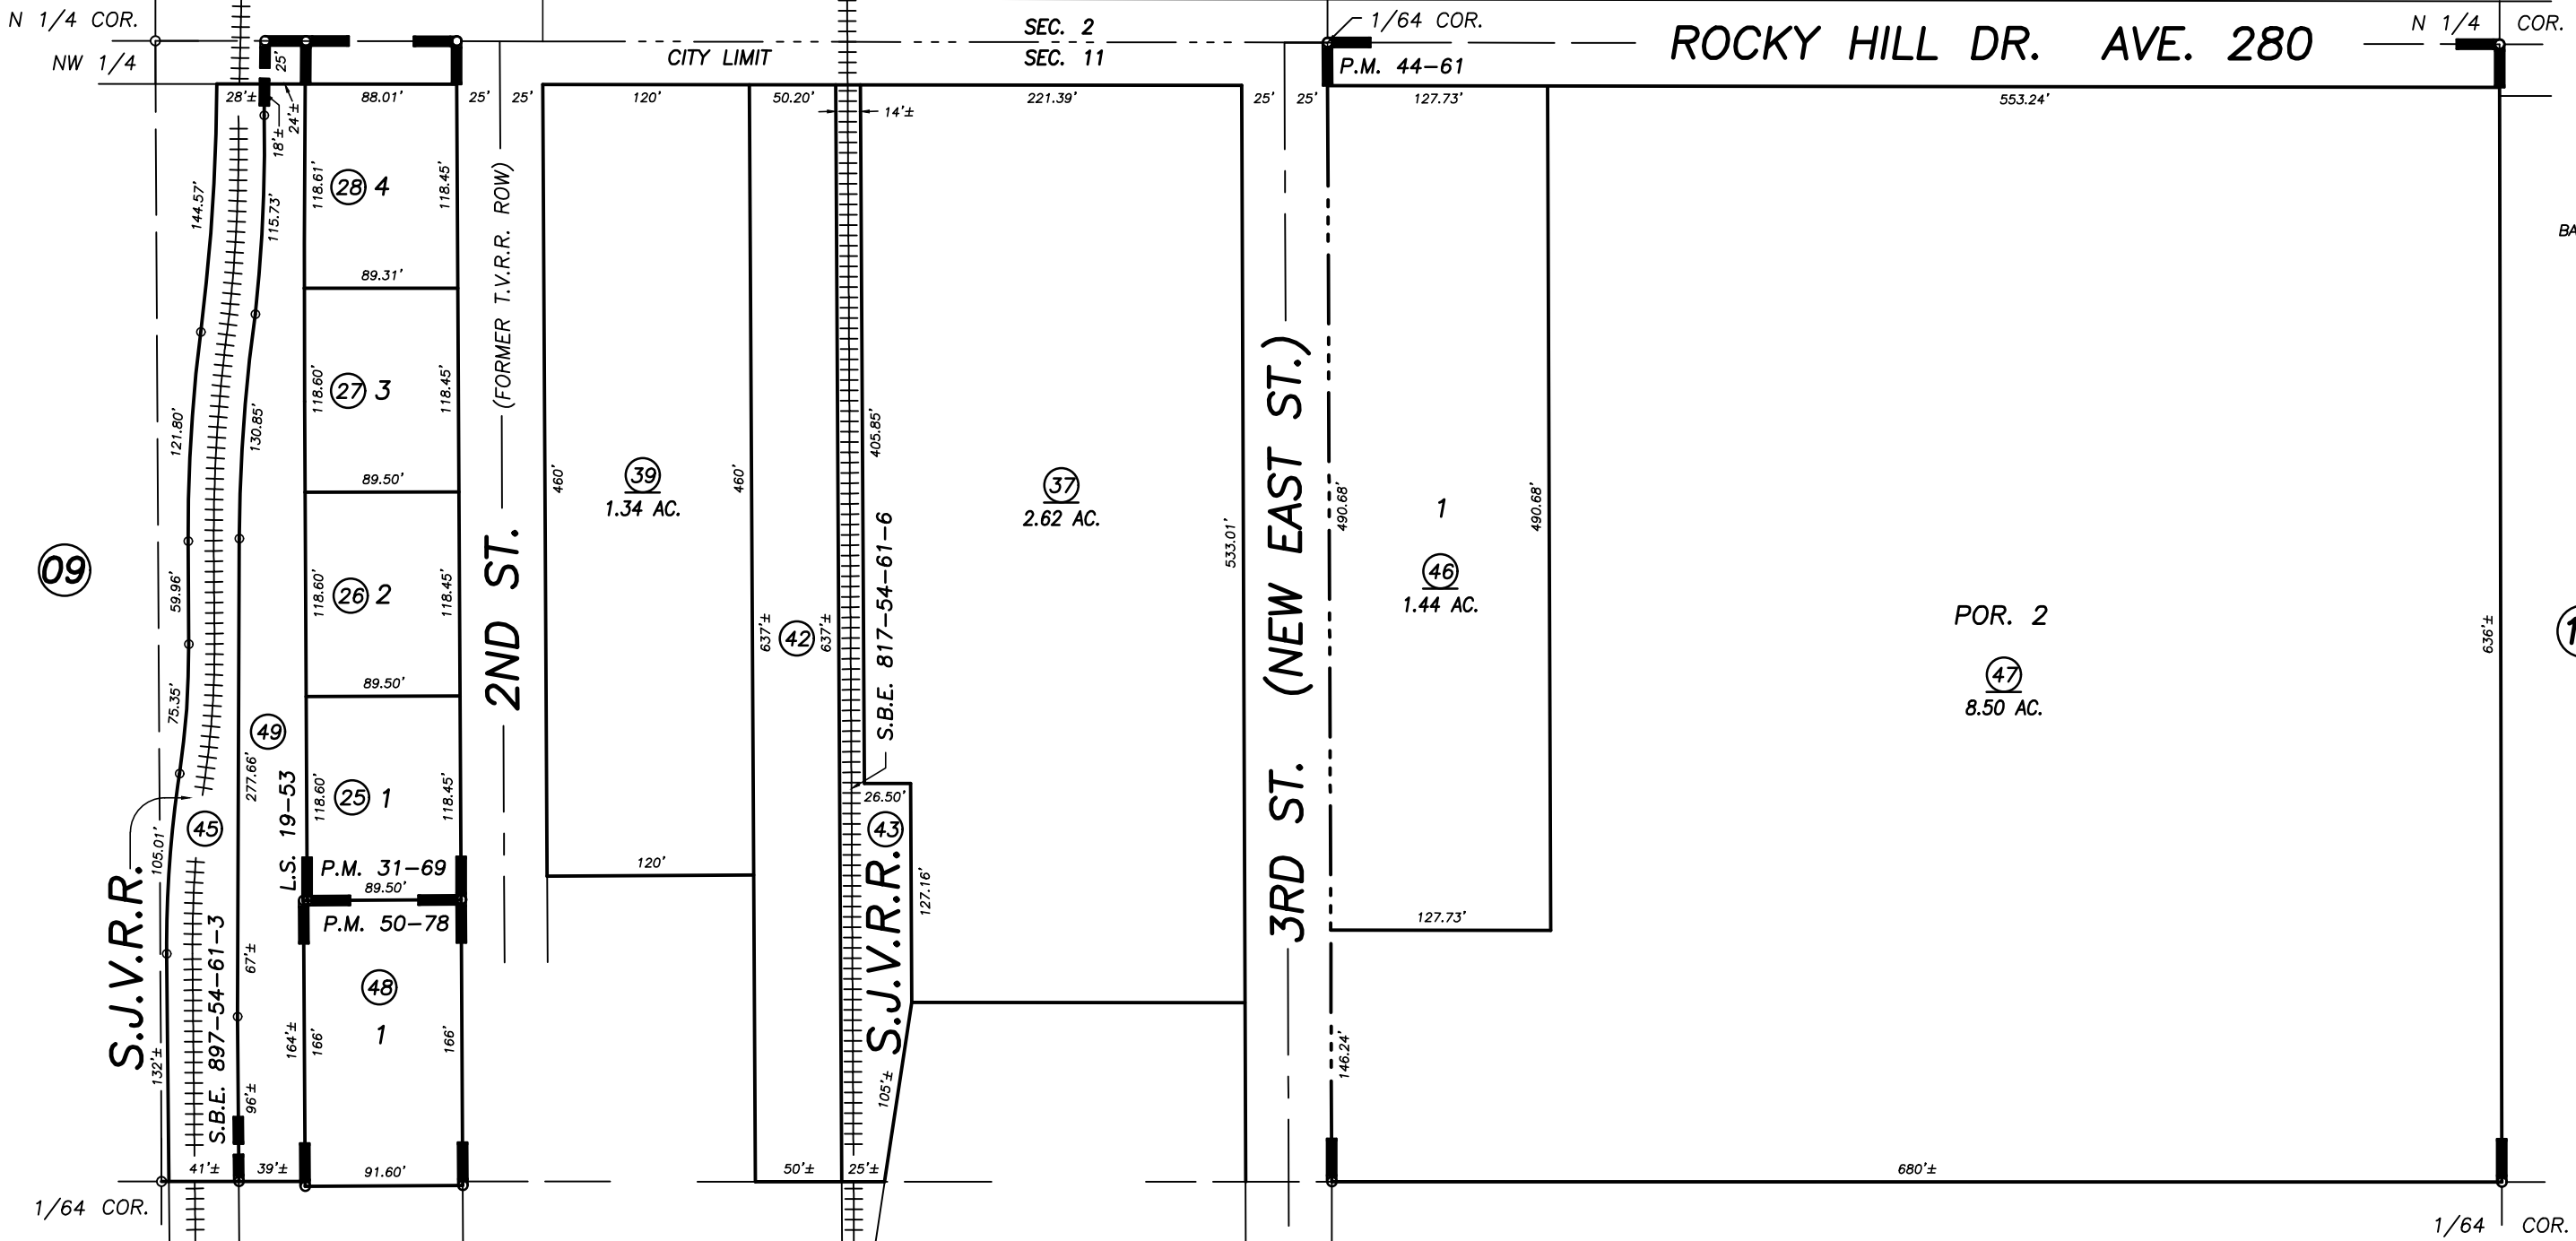

09

11

18

PARCEL MAP NO. 3068, P.M. 31-69  
POR. PARCEL MAP NO. 4356, P.M. 44-61  
POR. PARCEL MAP NO. 4973, P.M. 50-78  
POR. RECORD OF SURVEY, L.S. 17-12  
POR. RECORD OF SURVEY, L.S. 18-23  
POR. RECORD OF SURVEY, L.S. 19-53

VICINITY OF EXETER  
ASSESSOR'S MAPS BK. 136 , PG. 10  
COUNTY OF TULARE, CALIFORNIA, U.S.A.

2009-0056237	09/29/2010	MLC
REVISION	DATE	TECH