
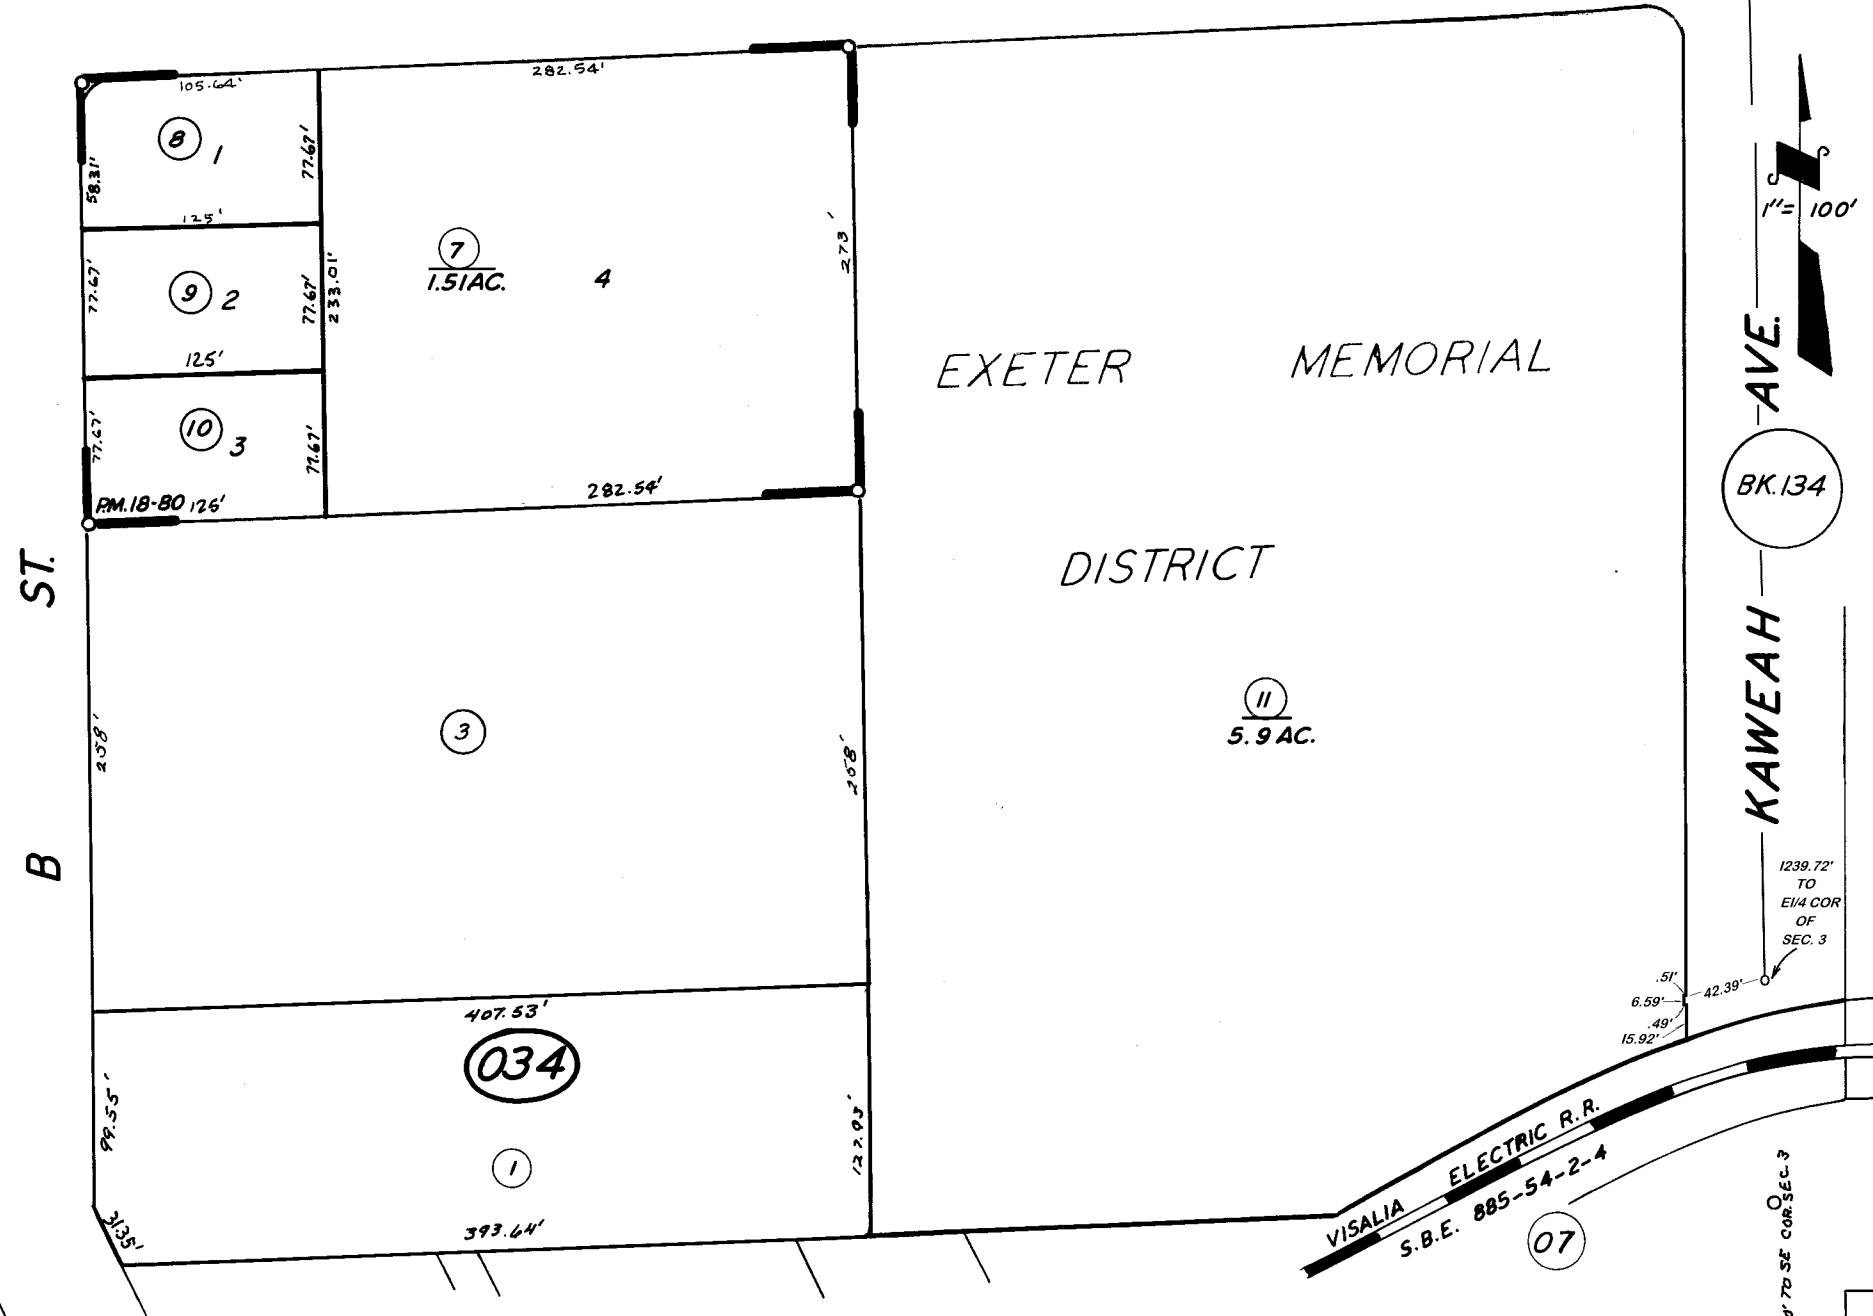


2-000  
2-014

**DISCLAIMER**  
THIS MAP WAS PREPARED FOR LOCAL PROPERTY ASSESSMENT PURPOSES ONLY. THE PARCELS SHOWN HEREON MAY NOT COMPLY WITH STATE AND LOCAL SUBDIVISION ORDINANCES. NO LIABILITY IS ASSUMED FOR THE USE OF THE INFORMATION HEREON. R & T CODE SEC. 327, 408.3, ETC.  
REVISED: 10/23/2019  
REASON: 2016-0009548  
CAD TECH: NFL

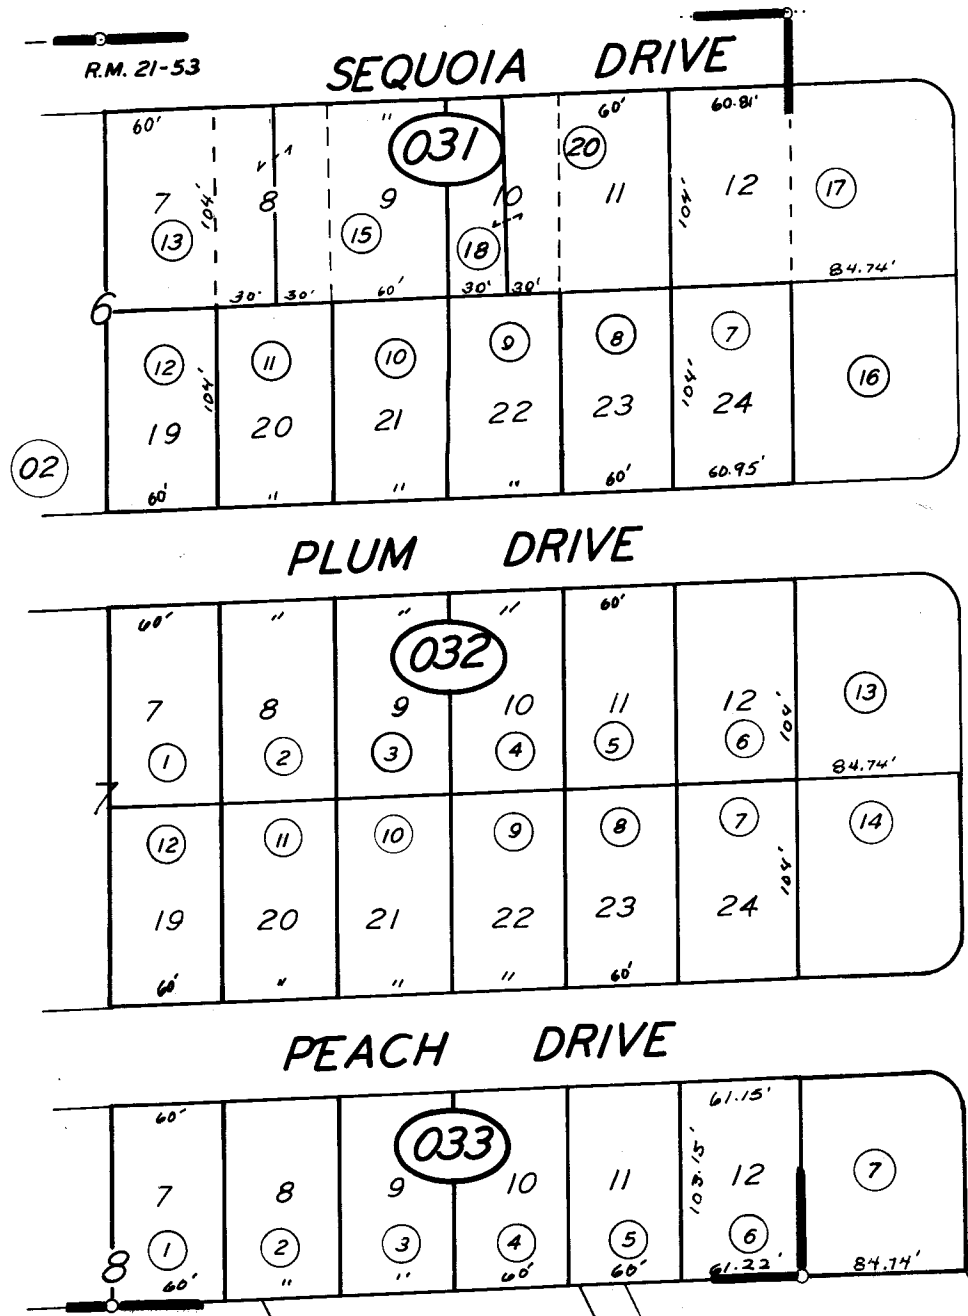

MONTE VISTA ADD. R.M. 21-53  
PARCEL MAP 1779, P.M. 18-80

CITY OF EXETER  
ASSESSOR'S MAPS BK. 138, PG. 03.  
COUNTY OF TULARE, CALIF.

NOTE - ASSESSOR'S BLOCK NUMBERS SHOWN IN ELLIPSES  
ASSESSOR'S PARCEL NUMBERS SHOWN IN CIRCLES

