
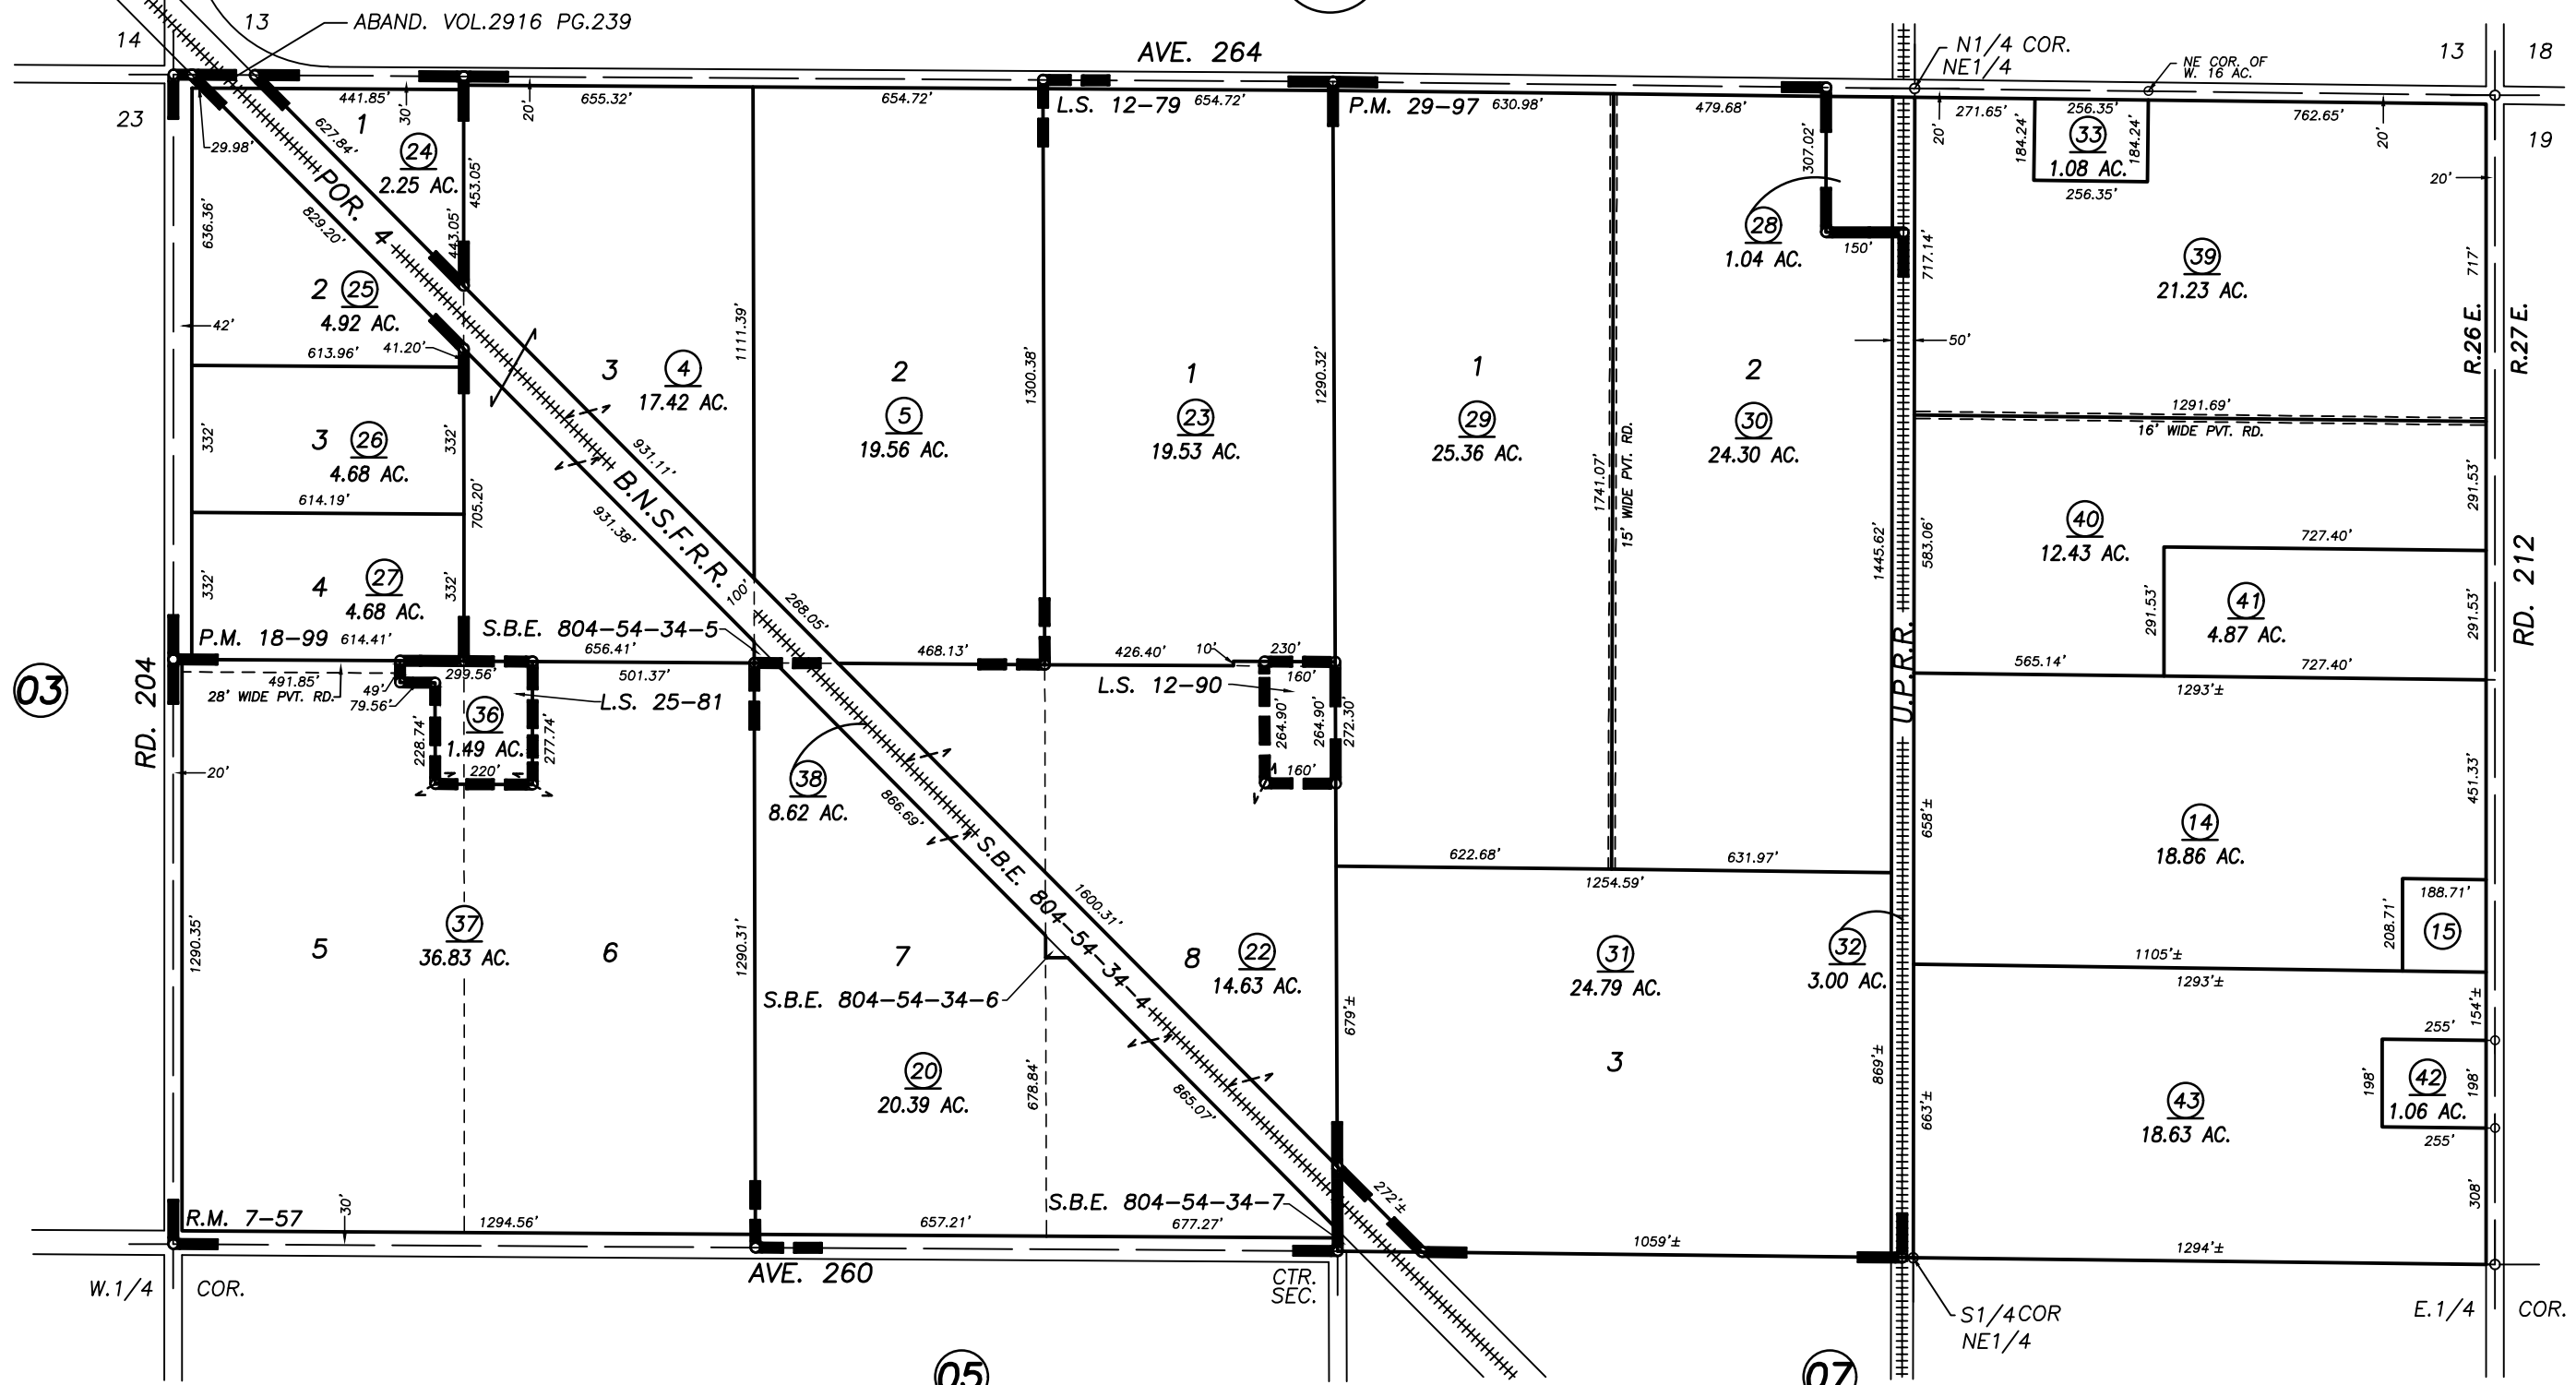


DISCLAIMER
 THIS MAP WAS PREPARED FOR LOCAL PROPERTY ASSESSMENT PURPOSES ONLY AND THE PARCELS SHOWN HEREON MAY NOT COMPLY WITH STATE AND LOCAL SUBDIVISION ORDINANCES, AND NO LIABILITY IS ASSUMED FOR THE USE OF THE INFORMATION SHOWN HEREON.

N1/2 SEC.24, T.19S.,R.26E., M.D.B.&M.

Tax Area Codes **141-06**
 086-002

BK. 137

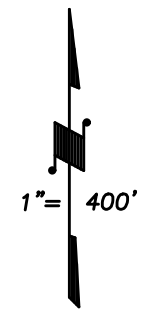

BK. 142

EDWARDSBERRYUHL ORANGE COLONY, R.M. 7-57
 RECORD OF SURVEY, L.S. 12-79
 RECORD OF SURVEY, L.S. 12-90
 PARCEL MAP NO. 1798, P.M. 18-99
 PARCEL MAP NO. 2896, P.M. 29-97
 RECORD OF SURVEY, L.S. 25-81

VICINITY OF EXETER
 ASSESSOR'S MAPS BK. 141 , PG.06
 COUNTY OF TULARE, CALIFORNIA, U.S.A.