


DISCLAIMER

THIS MAP WAS PREPARED FOR LOCAL PROPERTY ASSESSMENT PURPOSES ONLY. THE PARCELS SHOWN HEREON MAY NOT COMPLY WITH STATE AND LOCAL SUBDIVISION ORDINANCES. NO LIABILITY IS ASSUMED FOR THE USE OF THE INFORMATION HEREON. R & T CODE SEC. 327, 408.3, ETC.

REVISED: 10/10/2016
REASON: 2016-0042870
CAD TECH: NFL

5 1/2 SEC. 36, T.19S., R. 26E., M.D.B. & M.

TAX CODE AREA 141-11
108-003

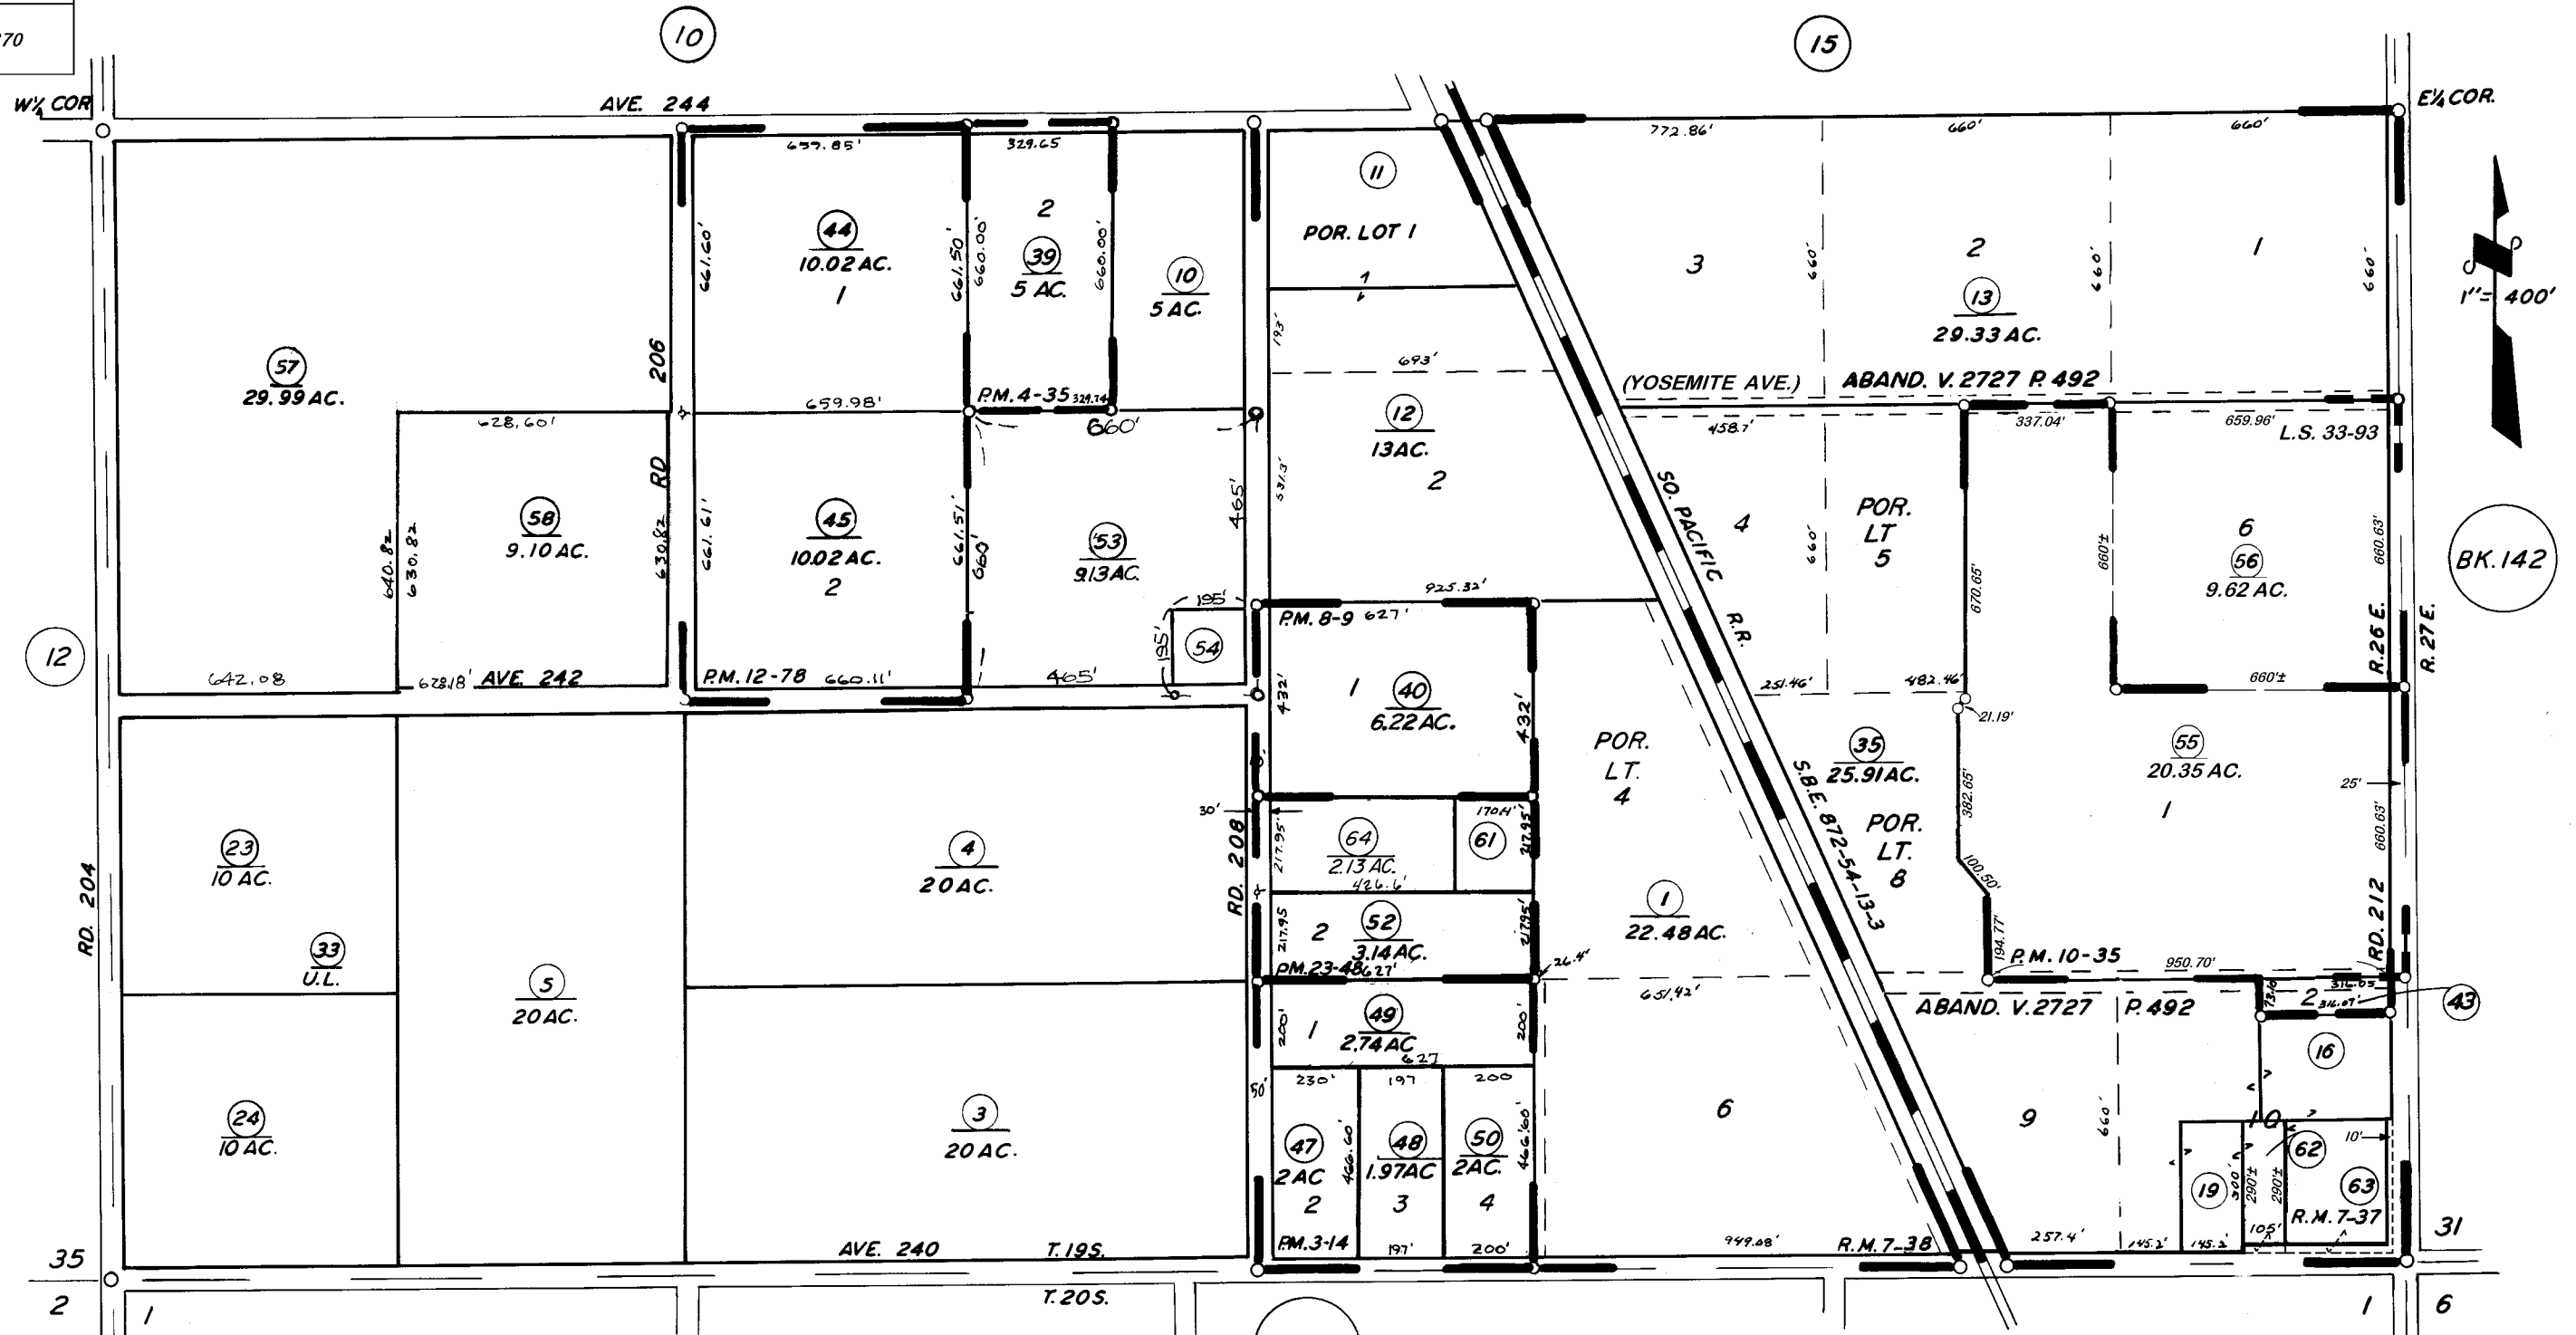

BUENA VISTA COL., R. M. 7-37
 POR. 2nd BUENA VISTA COL., R. M. 7-38
 PARCEL MAP 214, P. M. 3-14
 PARCEL MAP 335, P. M. 4-35
 PARCEL MAP 709, P. M. 8-9
 PARCEL MAP 934, P. M. 10-35
 PARCEL MAP 1177, P. M. 12-78
 PARCEL MAP 2247, P. M. 23-48

RECORD OF SURVEY, L.S. 33-93

ASSESSOR'S MAPS BK. 141, PG. 11.

COUNTY OF TULARE, CALIF.

NOTE - ASSESSOR'S BLOCK NUMBERS SHOWN IN ELLIPSES
ASSESSOR'S PARCEL NUMBERS SHOWN IN CIRCLES

