



S1/2 OF NE1/4 SEC.36, T.19S., R.26E., M.D.B.&M.

Tax Area Codes 141-15
108-003

DISCLAIMER
THIS MAP WAS PREPARED FOR LOCAL PROPERTY ASSESSMENT PURPOSES ONLY AND THE PARCELS SHOWN HEREON MAY NOT COMPLY WITH STATE AND LOCAL SUBDIVISION ORDINANCES, AND NO LIABILITY IS ASSUMED FOR THE USE OF THE INFORMATION SHOWN HEREON.

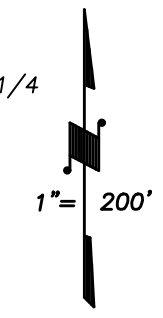

BASIS OF BEARINGS:
P.M. 46-92

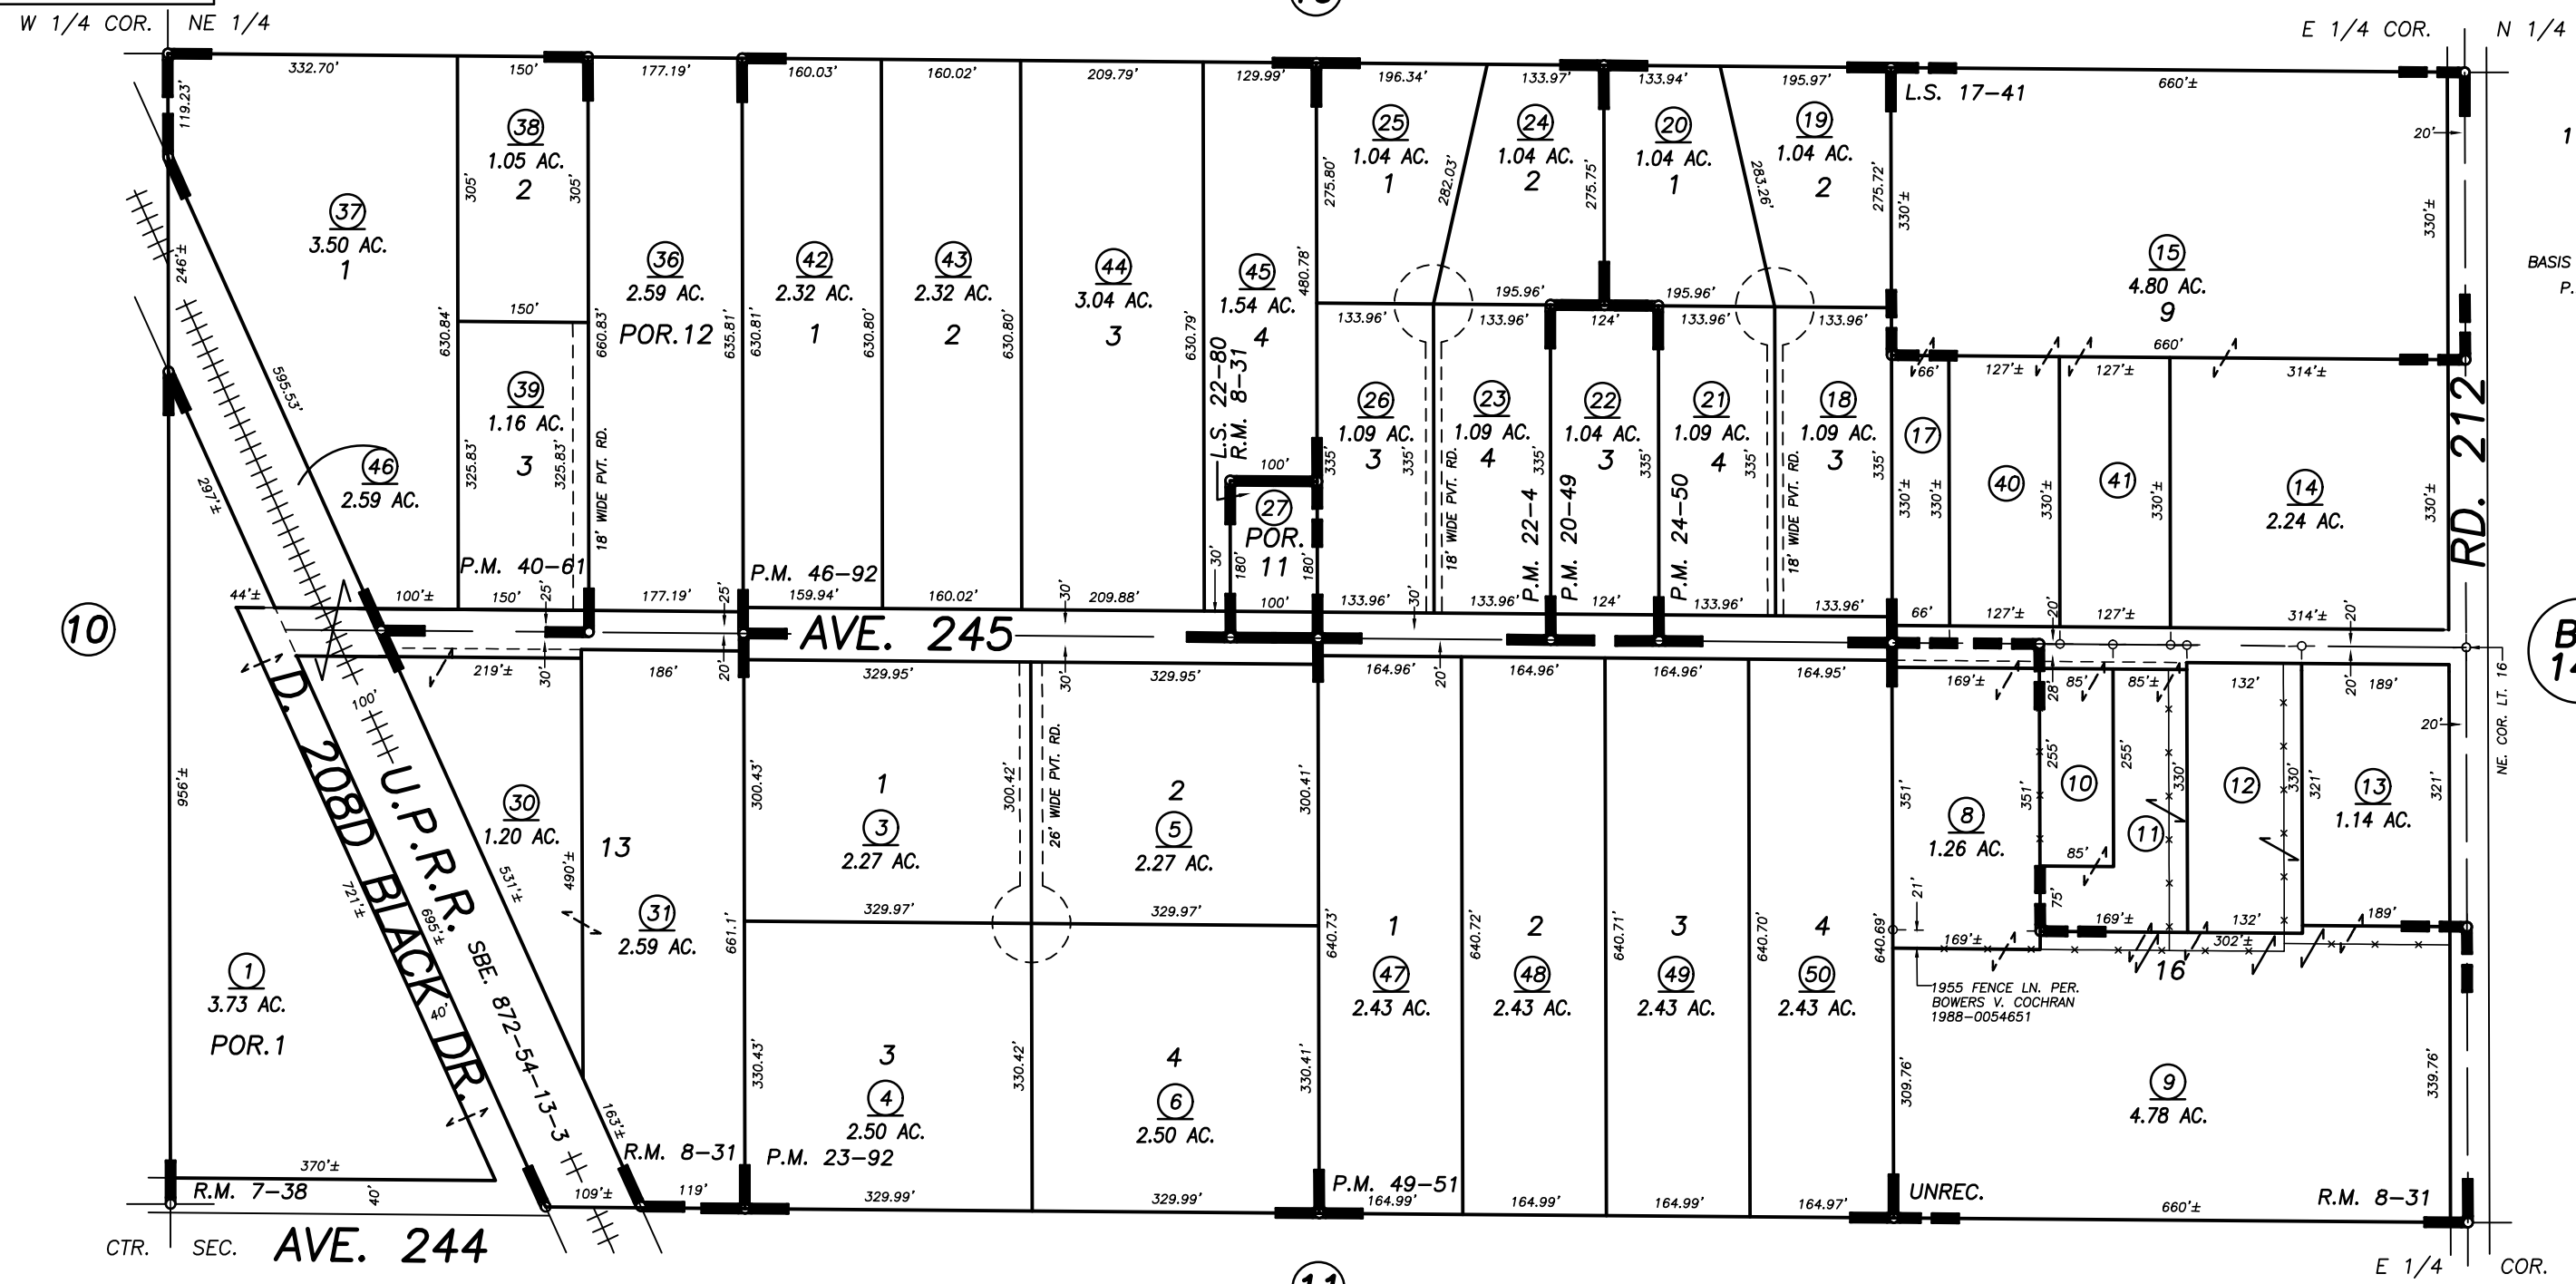

POR. 2ND. BUENA VISTA COLONY, R.M. 7-38
 POR. CALIFORNIA CITRUS COLONY, R.M. 8-31
 PARCEL MAP NO.1948, P.M. 20-49
 PARCEL MAP NO.2103, P.M. 22-4
 PARCEL MAP NO.2291, P.M. 23-92
 PARCEL MAP NO.2349, P.M. 24-50
 RECORD OF SURVEY, L.S. 17-41

PARCEL MAP 3957, P.M. 40-61
 RECORD OF SURVEY, L.S. 22-80
 PARCEL MAP NO. 4587, P.M. 46-92
 RECORD OF SURVEY, UNREC.
 PARCEL MAP NO. 4846, P.M. 49-51

VICINITY OF LINDSAY
 ASSESSOR'S MAPS BK. 141 , PG. 15
 COUNTY OF TULARE, CALIFORNIA, U.S.A.