


DISCLAIMER
 THIS MAP WAS PREPARED FOR LOCAL PROPERTY ASSESSMENT PURPOSES ONLY AND THE PARCELS SHOWN HEREON MAY NOT COMPLY WITH STATE AND LOCAL SUBDIVISION ORDINANCES, AND NO LIABILITY IS ASSUMED FOR THE USE OF THE INFORMATION SHOWN HEREON. R & T CODE SEC. 327, 408.3, ETC.

S1/2 SEC.29, T.19S., R.27E., M.D.B.&M.

Tax Area Code 142-12
 108-004

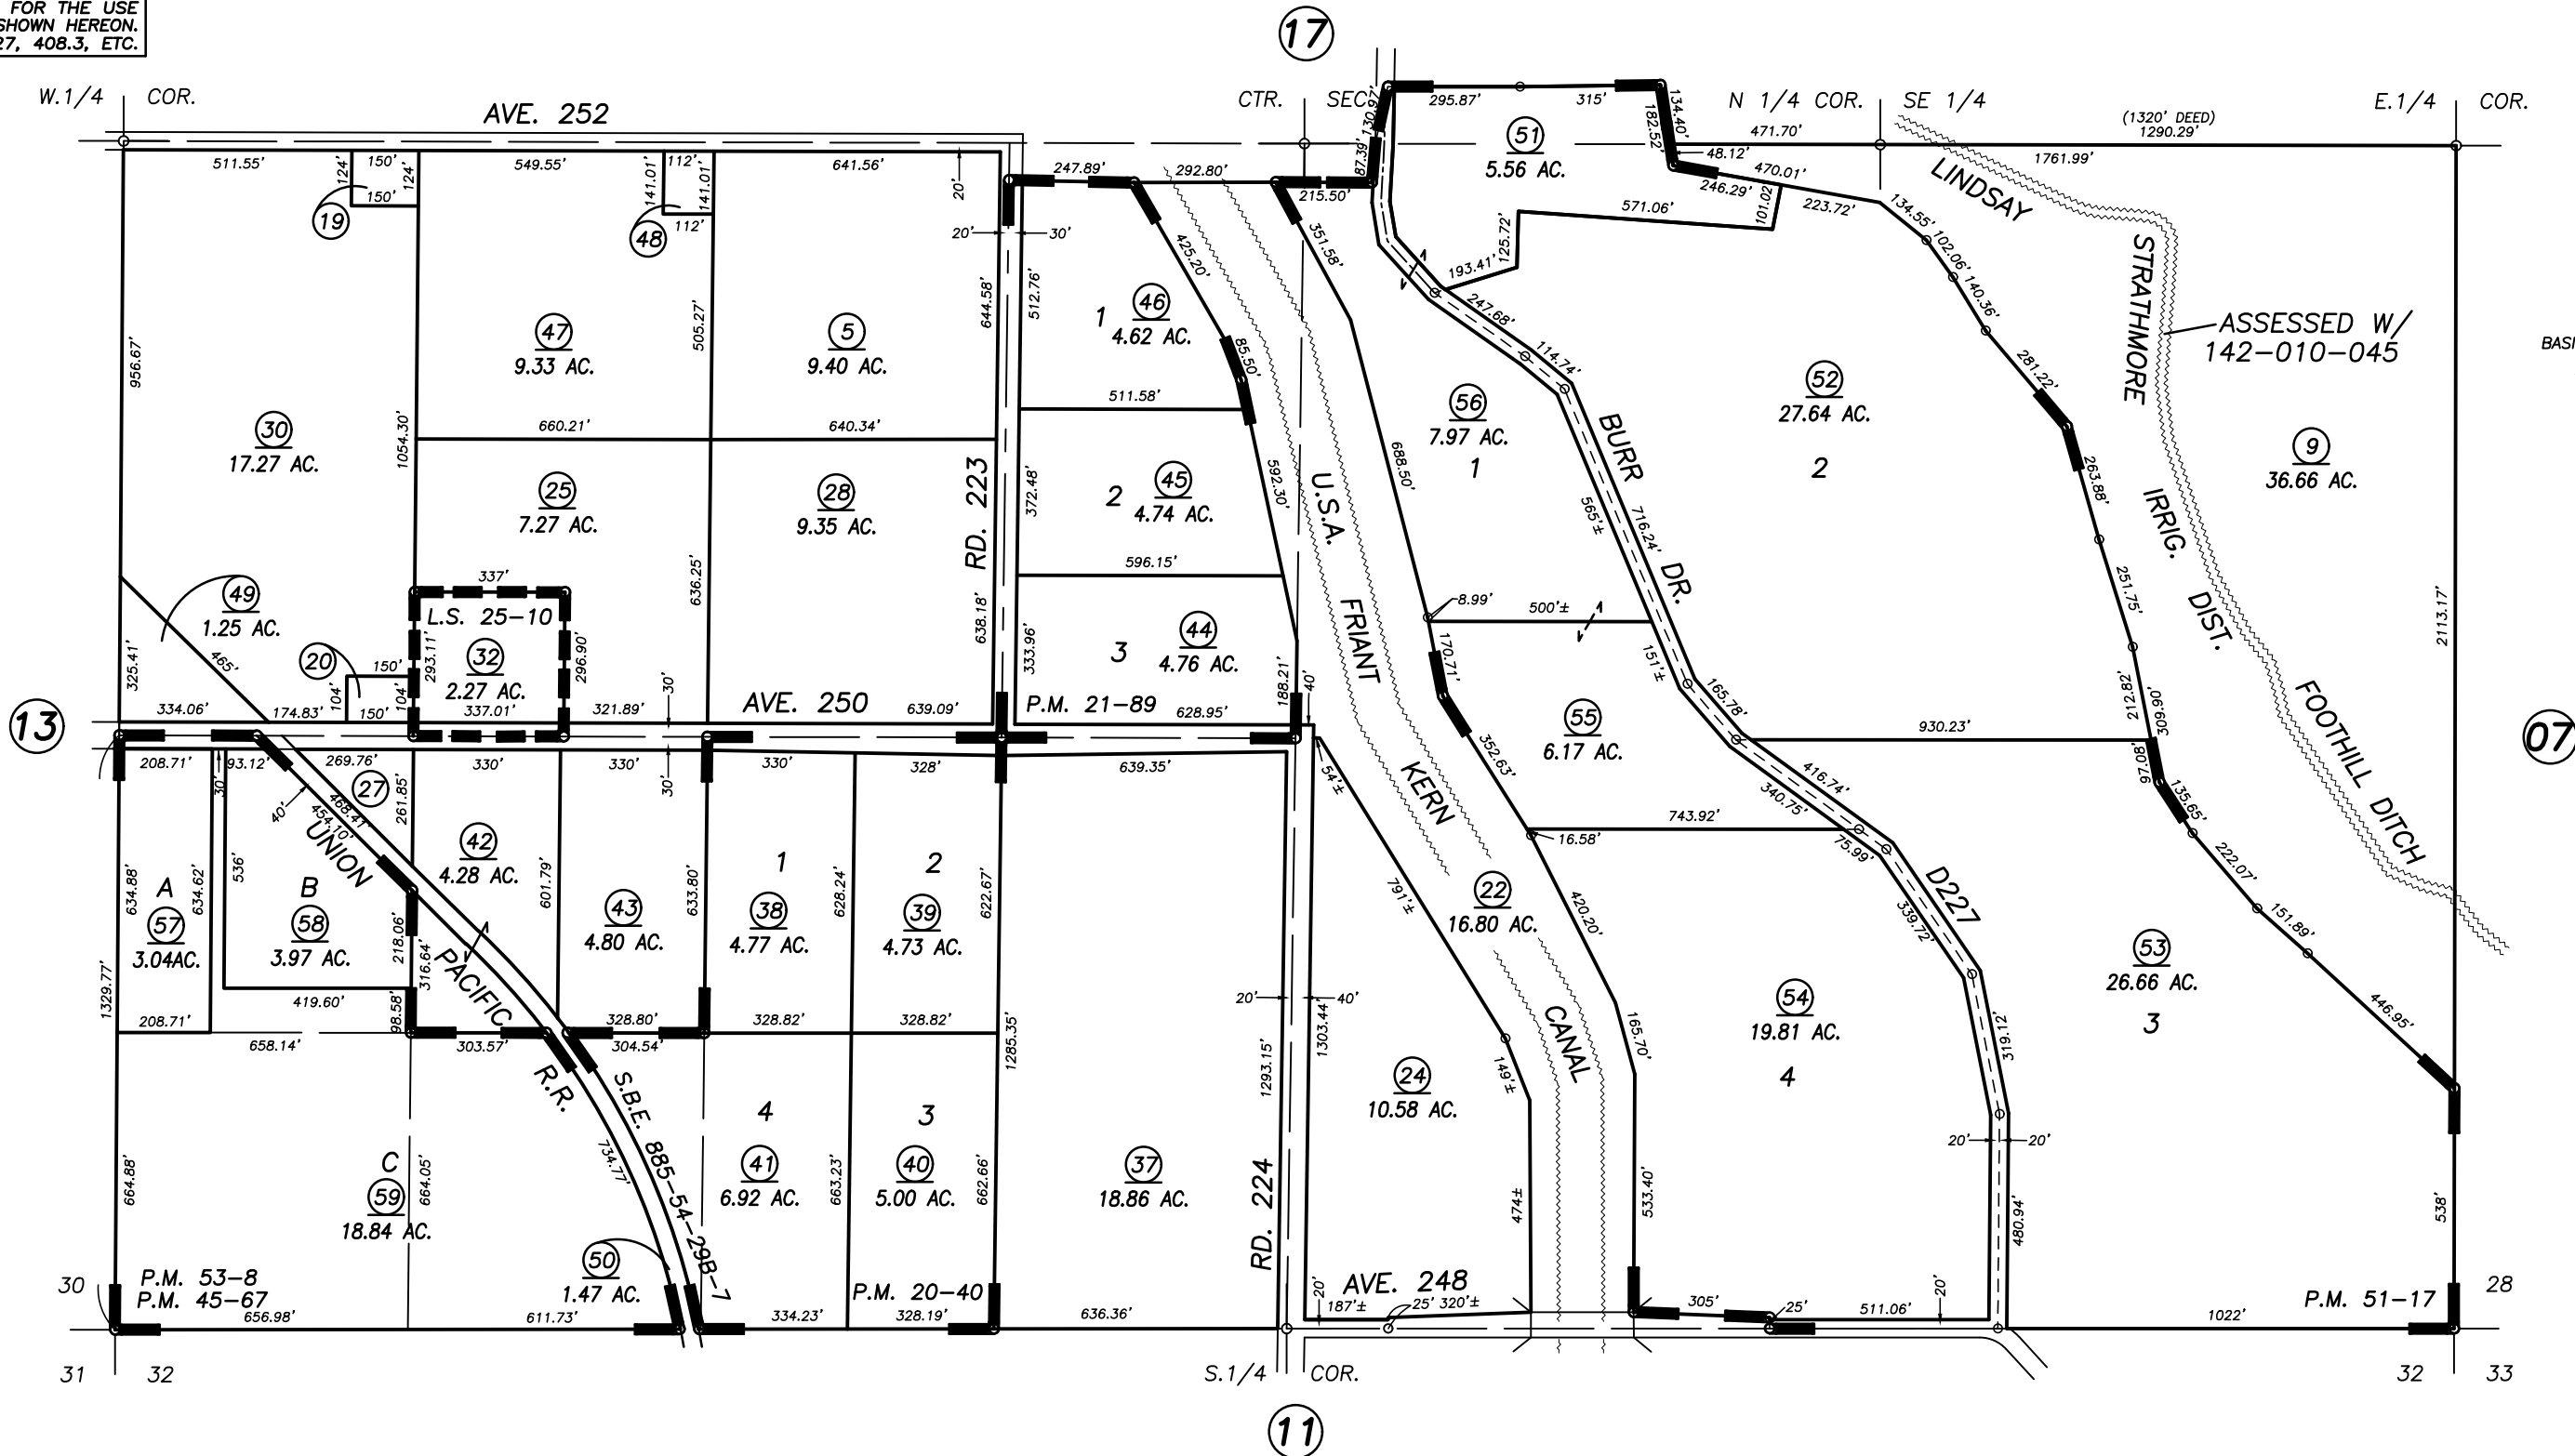

PARCEL MAP NO. 1939, P.M. 20-40
 PARCEL MAP NO. 2088, P.M. 21-89
 PARCEL MAP NO. 4462, P.M. 45-67
 PARCEL MAP NO. 5011, P.M. 51-17
 RECORD OF SURVEY, L.S. 25-10
 PARCEL MAP NO. 5201, P.M. 53-8

VICINITY OF LINDSAY
 ASSESSOR'S MAPS BK. 142 , PG. 12
 COUNTY OF TULARE, CALIFORNIA, U.S.A.

NOTE: Assessor's Parcel Numbers Shown in Circles (1) (123)
 Assessor's Block Numbers Shown in Ellipses

2018-0023181	10/11/2018	NFL
REVISION	DATE	TECH