
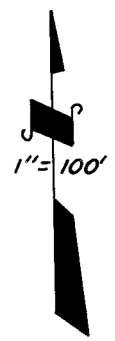


DISCLAIMER

THIS MAP WAS PREPARED FOR LOCAL PROPERTY ASSESSMENT PURPOSES ONLY. THE PARCELS SHOWN HEREON MAY NOT COMPLY WITH STATE AND LOCAL SUBDIVISION ORDINANCES. NO LIABILITY IS ASSUMED FOR THE USE OF THE INFORMATION HEREON.

REVISED: 10/28/2010
REASON: CORRECT AVE. 254
CAD TECH: KMS

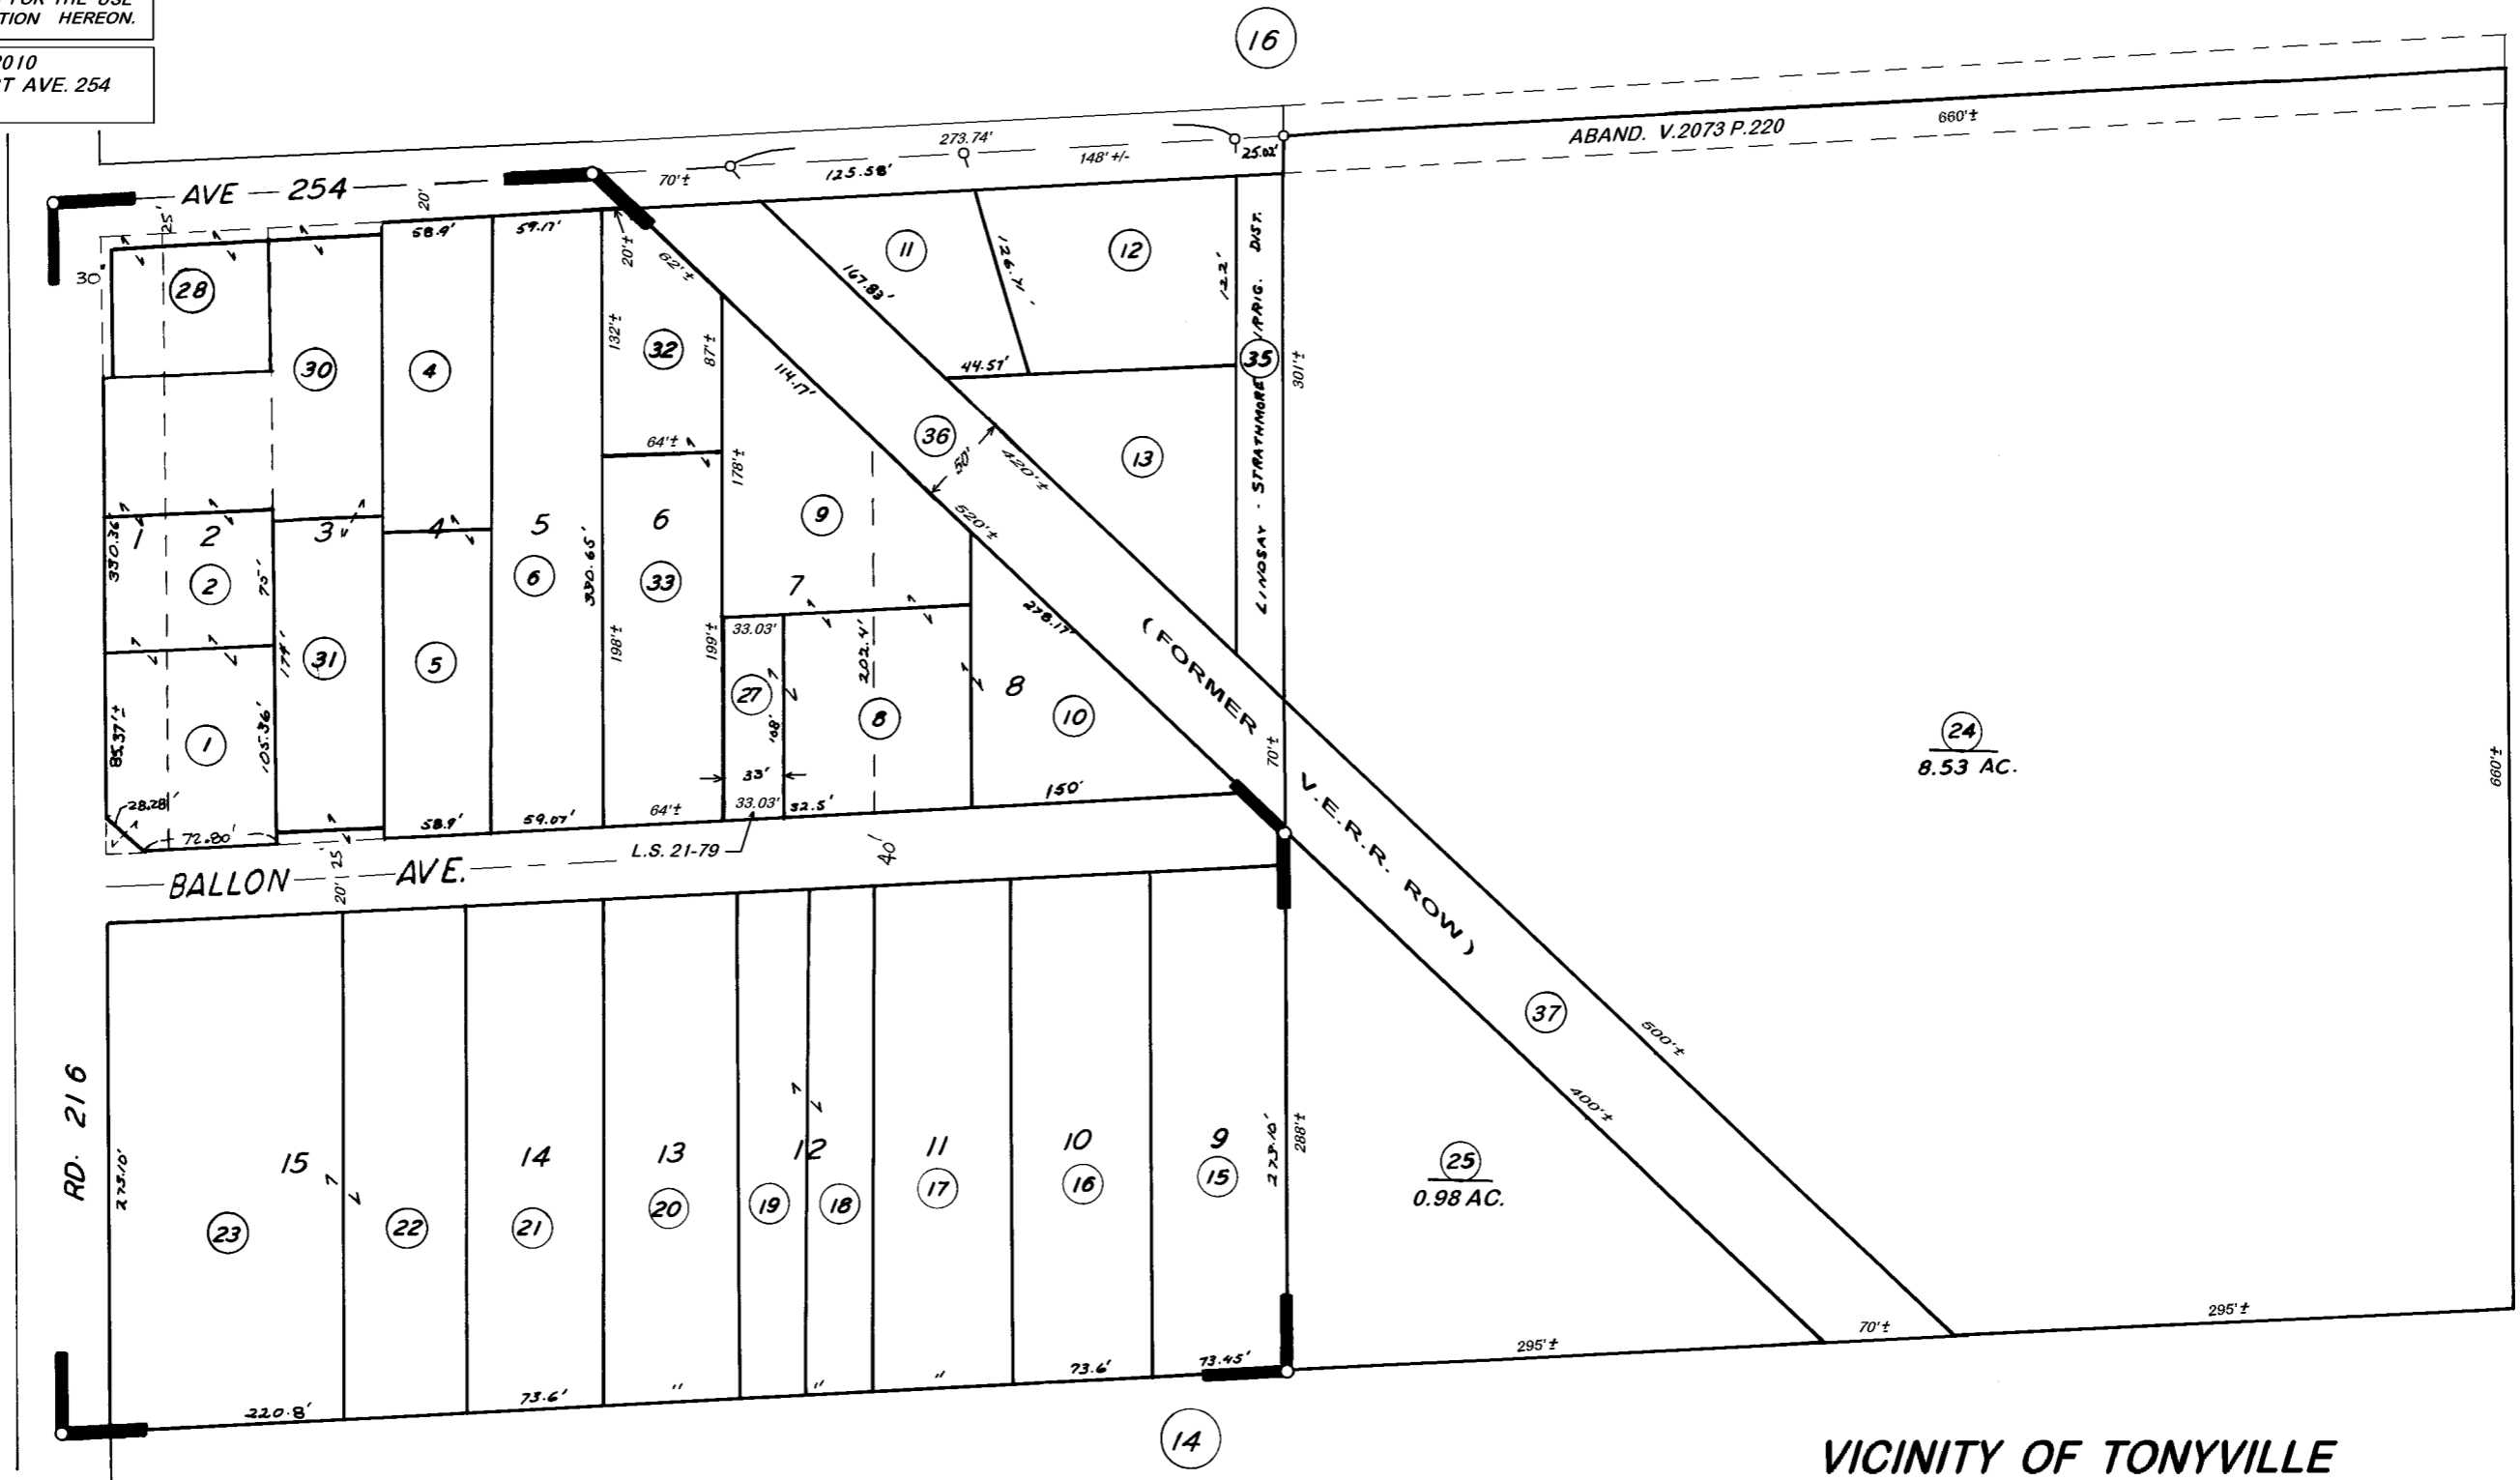

TONY COLONY, R.M. 18-32
RECORD OF SURVEY, L.S. 21-79

VICINITY OF TONYVILLE
ASSESSOR'S MAPS BK. 142, PG. 15.
COUNTY OF TULARE, CALIF.

NOTE — ASSESSOR'S BLOCK NUMBERS SHOWN IN ELLIPSES
ASSESSOR'S PARCEL NUMBERS SHOWN IN CIRCLES

