



S1/2 SEC.19, T.19S., R.27E., M.D.B.&M.

Tax Area Codes 142-19


086-002

086-011

DISCLAIMER
 THIS MAP WAS PREPARED FOR LOCAL PROPERTY ASSESSMENT PURPOSES ONLY AND THE PARCELS SHOWN HEREON MAY NOT COMPLY WITH STATE AND LOCAL SUBDIVISION ORDINANCES, AND NO LIABILITY IS ASSUMED FOR THE USE OF THE INFORMATION SHOWN HEREON. R & T CODE SEC. 327, 408.3, ETC.

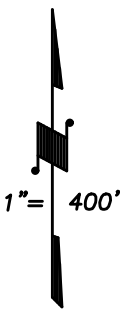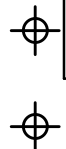

BASIS OF BEARINGS:
L.S.33-58

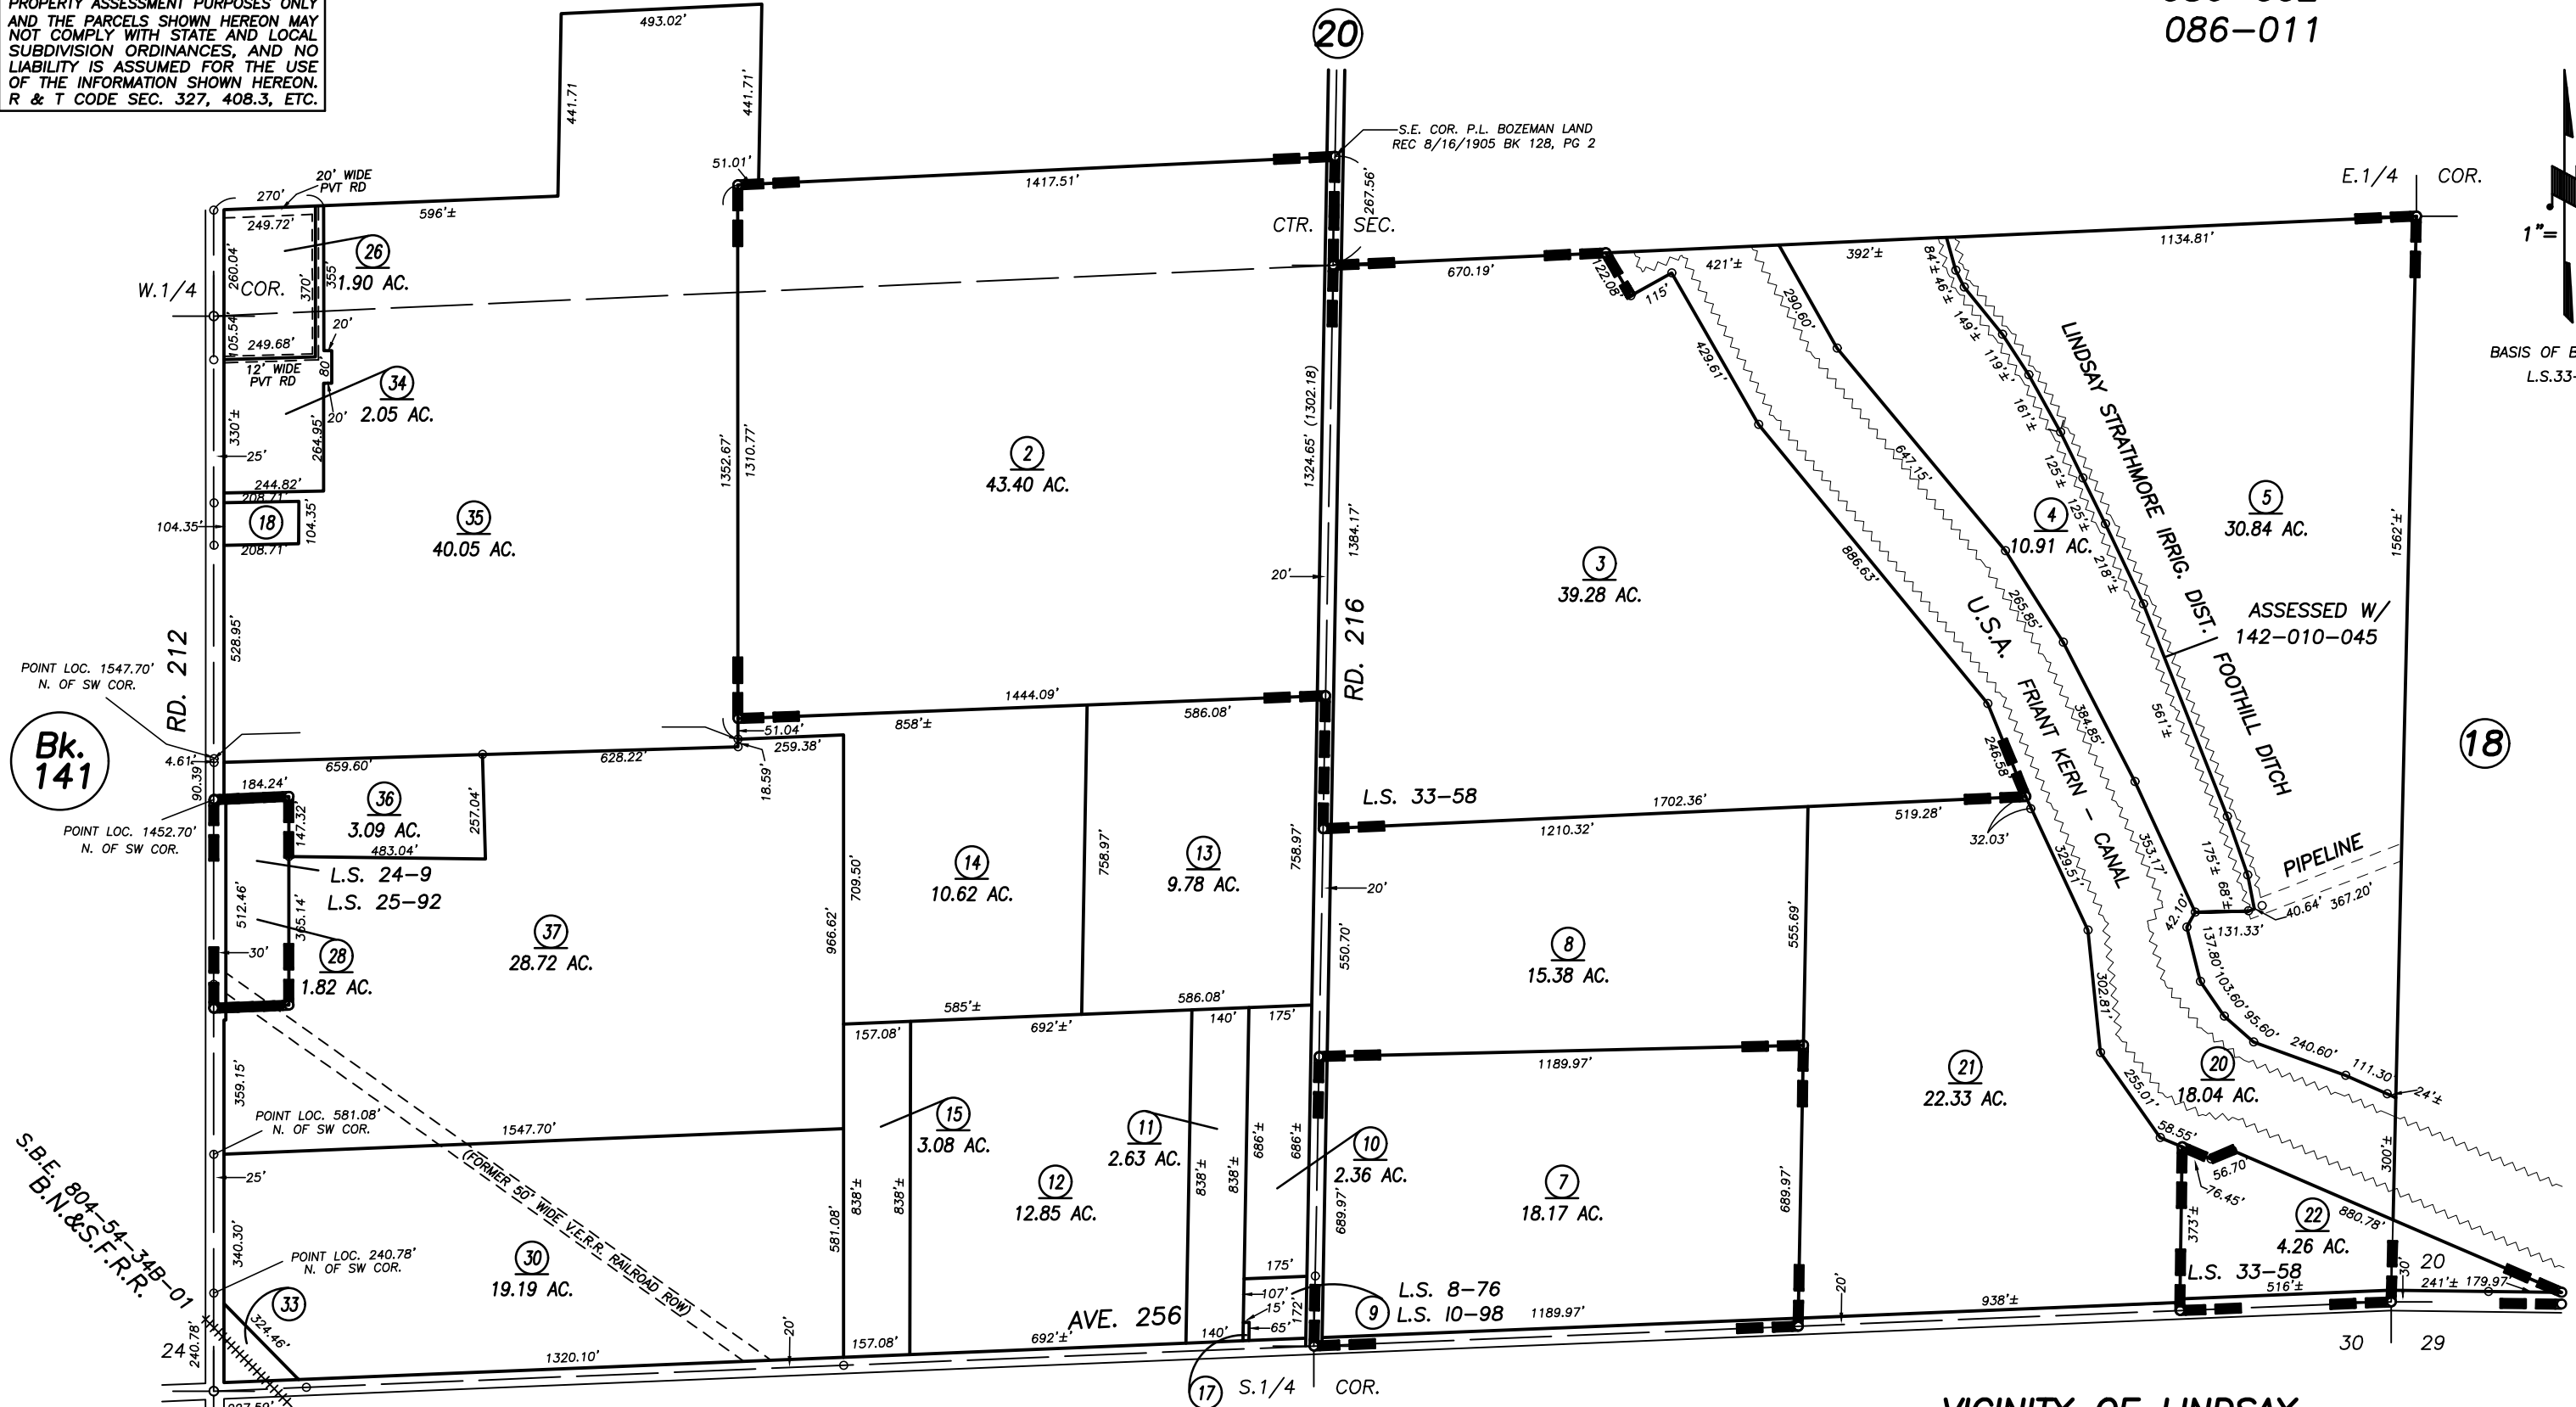

Bk. 141

RECORD OF SURVEY, L.S. 8-76 (SE1/4 SEC. 19)
 POR RECORD OF SURVEY, L.S. 10-98 (POR SEC 19,ETC.)
 RECORD OF SURVEY, L.S. 24-9
 RECORD OF SURVEY, L.S. 25-92
 RECORD OF SURVEY, L.S. 33-58

VICINITY OF LINDSAY
 ASSESSOR'S MAPS BK. 142 , PG. 19
 COUNTY OF TULARE, CALIFORNIA, U.S.A.

NOTE: Assessor's Parcel Numbers Shown in Circles
 Assessor's Block Numbers Shown in Ellipses

2019-0050275	10/25/2019	NFL
REVISION	DATE	TECH