
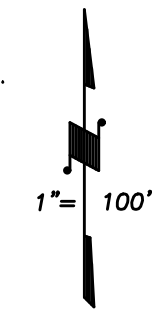



S1/2 OF SE1/4 OF SE1/4 SECTION 31, T.19S., R.27E., M.D.B.&M.

Tax Area Codes 142-22
108-004

DISCLAIMER
THIS MAP WAS PREPARED FOR LOCAL PROPERTY ASSESSMENT PURPOSES ONLY AND THE PARCELS SHOWN HEREON MAY NOT COMPLY WITH STATE AND LOCAL SUBDIVISION ORDINANCES, AND NO LIABILITY IS ASSUMED FOR THE USE OF THE INFORMATION SHOWN HEREON. R & T CODE SEC. 327, 408.3, ETC.

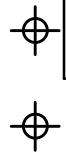

BASIS OF BEARINGS:
L.S. 28-63

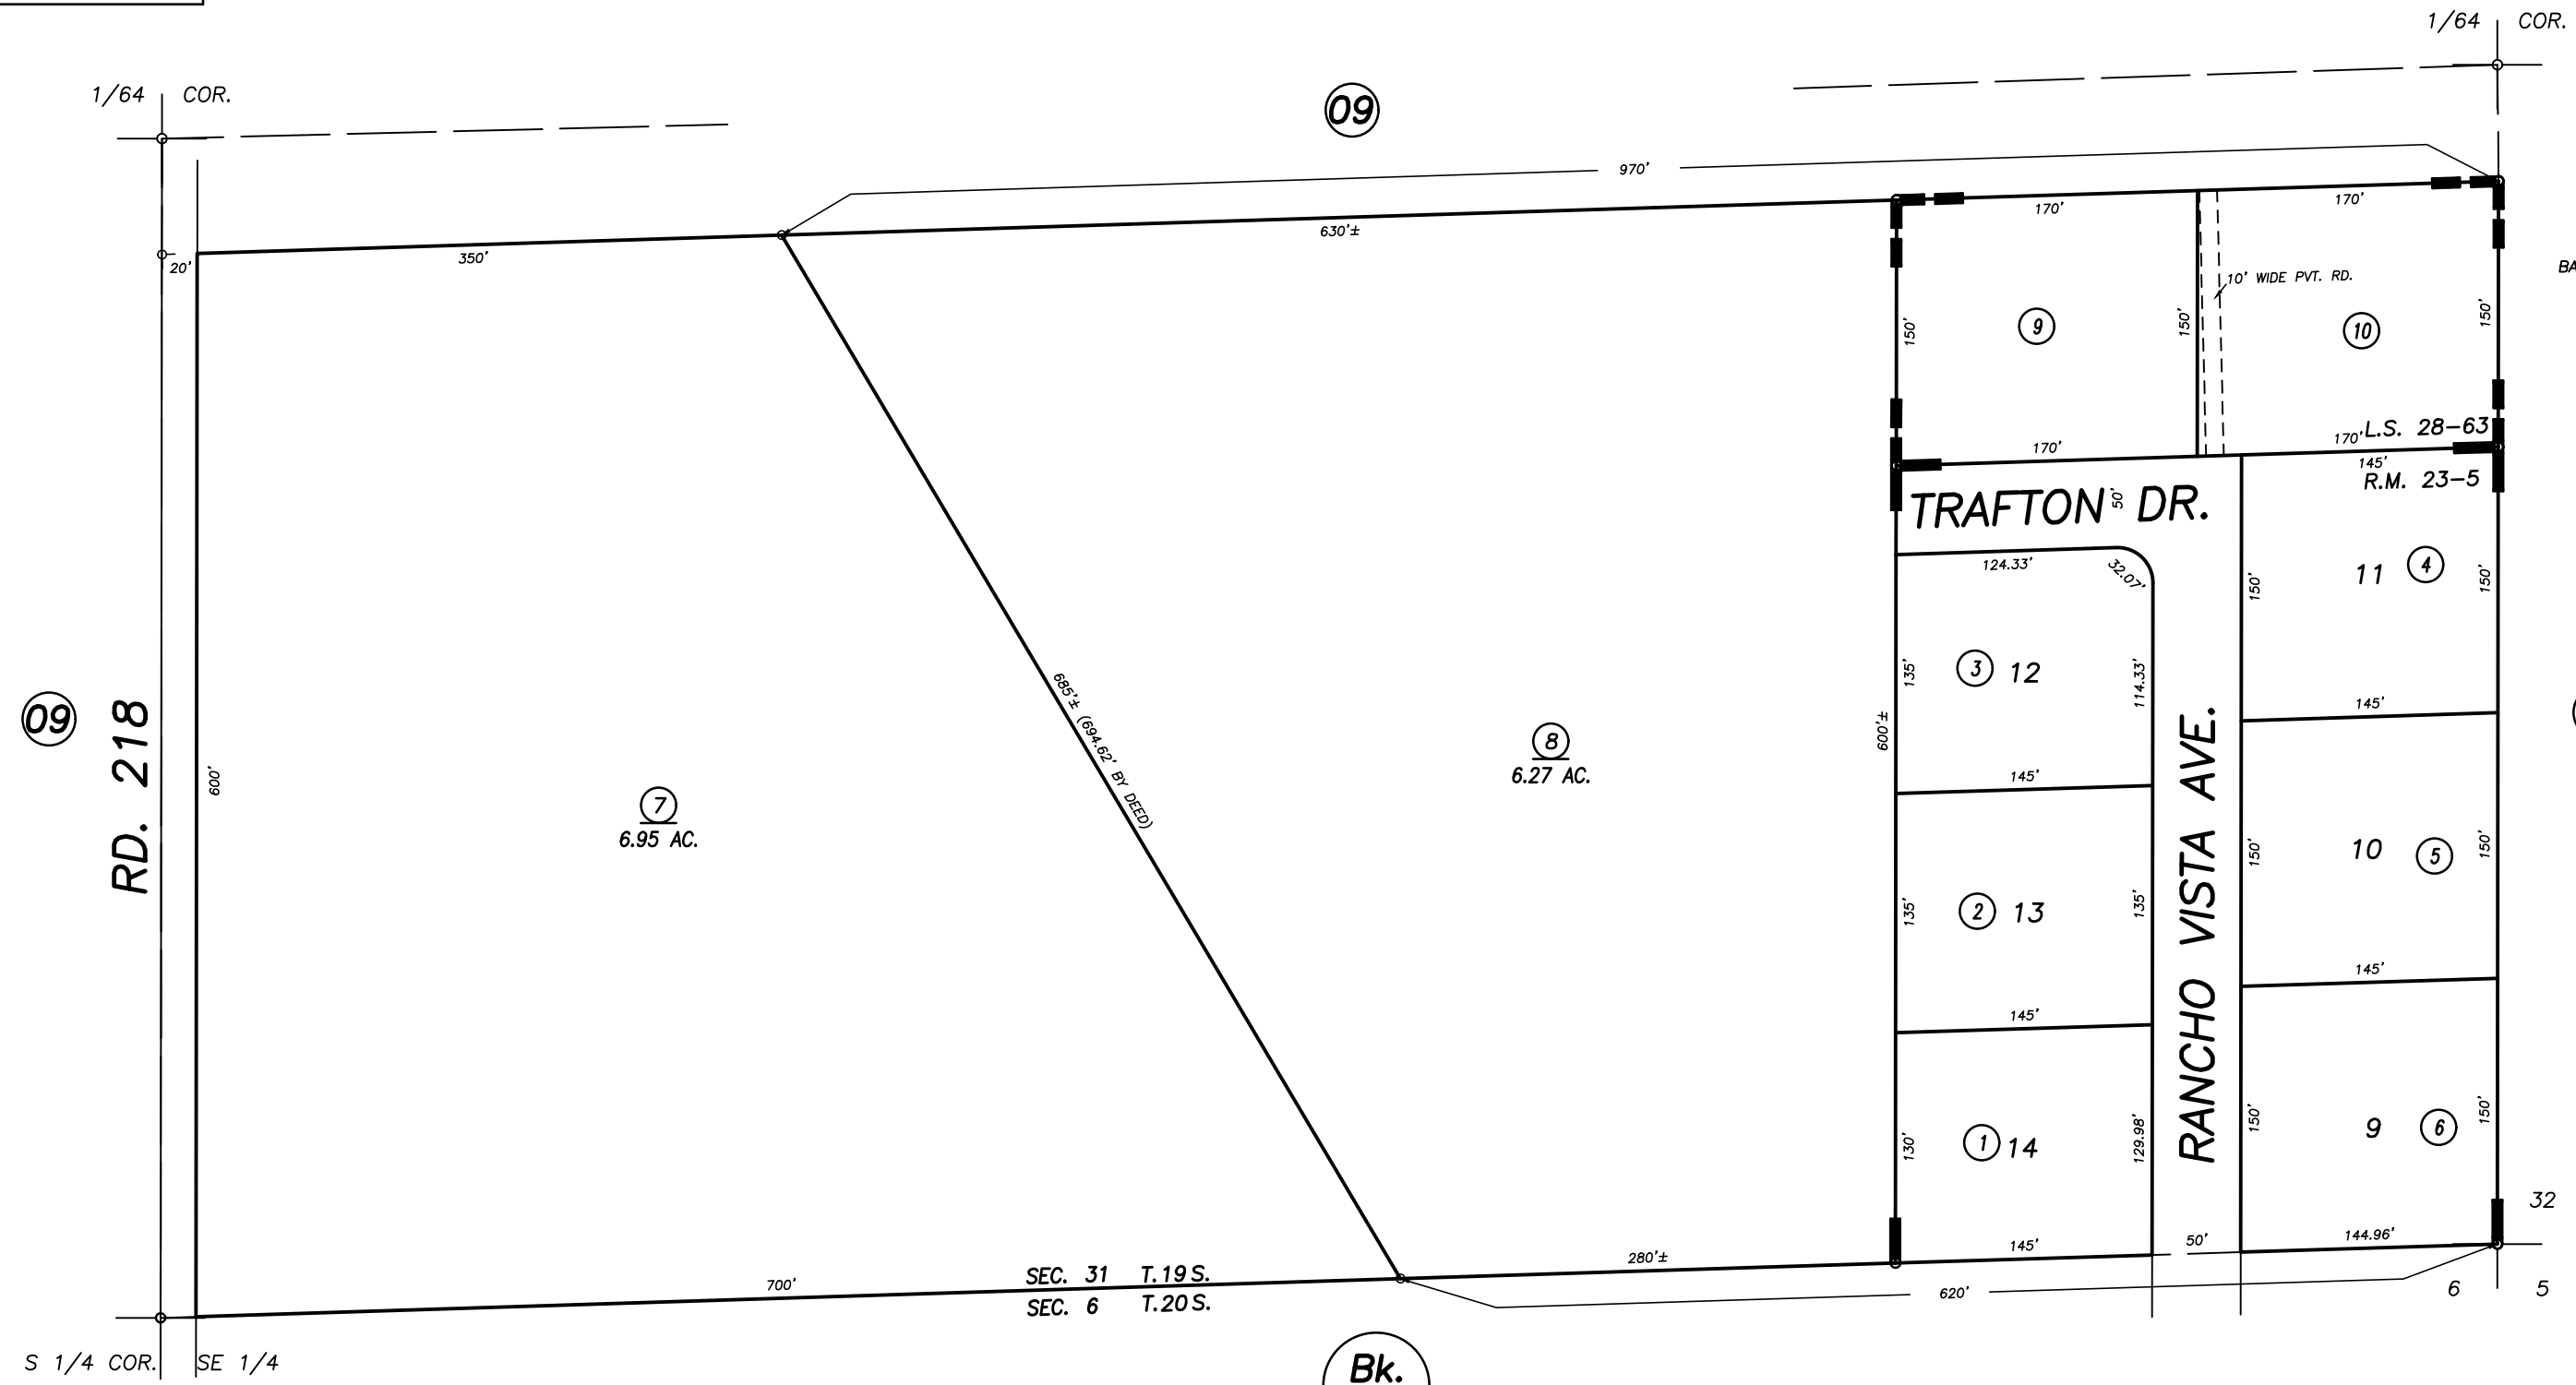

S 1/4 COR. SE 1/4
POR. TRACT NO. 334, R.M. 23-5
RECORD OF SURVEY, L.S. 28-63

Bk.
201

VICINITY OF LINDSAY
ASSESSOR'S MAPS BK. 142 , PG. 22
COUNTY OF TULARE, CALIFORNIA, U.S.A.

NOTE: Assessor's Parcel Numbers Shown in Circles (1) (123)
Assessor's Block Numbers Shown in Ellipses

2007-0068174	08/19/2014	ASG
REVISION	DATE	TECH