


DISCLAIMER

THIS MAP WAS PREPARED FOR LOCAL PROPERTY ASSESSMENT PURPOSES ONLY AND THE PARCELS SHOWN HEREON MAY NOT COMPLY WITH STATE AND LOCAL SUBDIVISION ORDINANCES, AND NO LIABILITY IS ASSUMED FOR THE USE OF THE INFORMATION SHOWN HEREON.

SEC.25 & 26, T.19S., R.28E., M.D.B.&M.

Tax Area Codes **142-28**
086-004

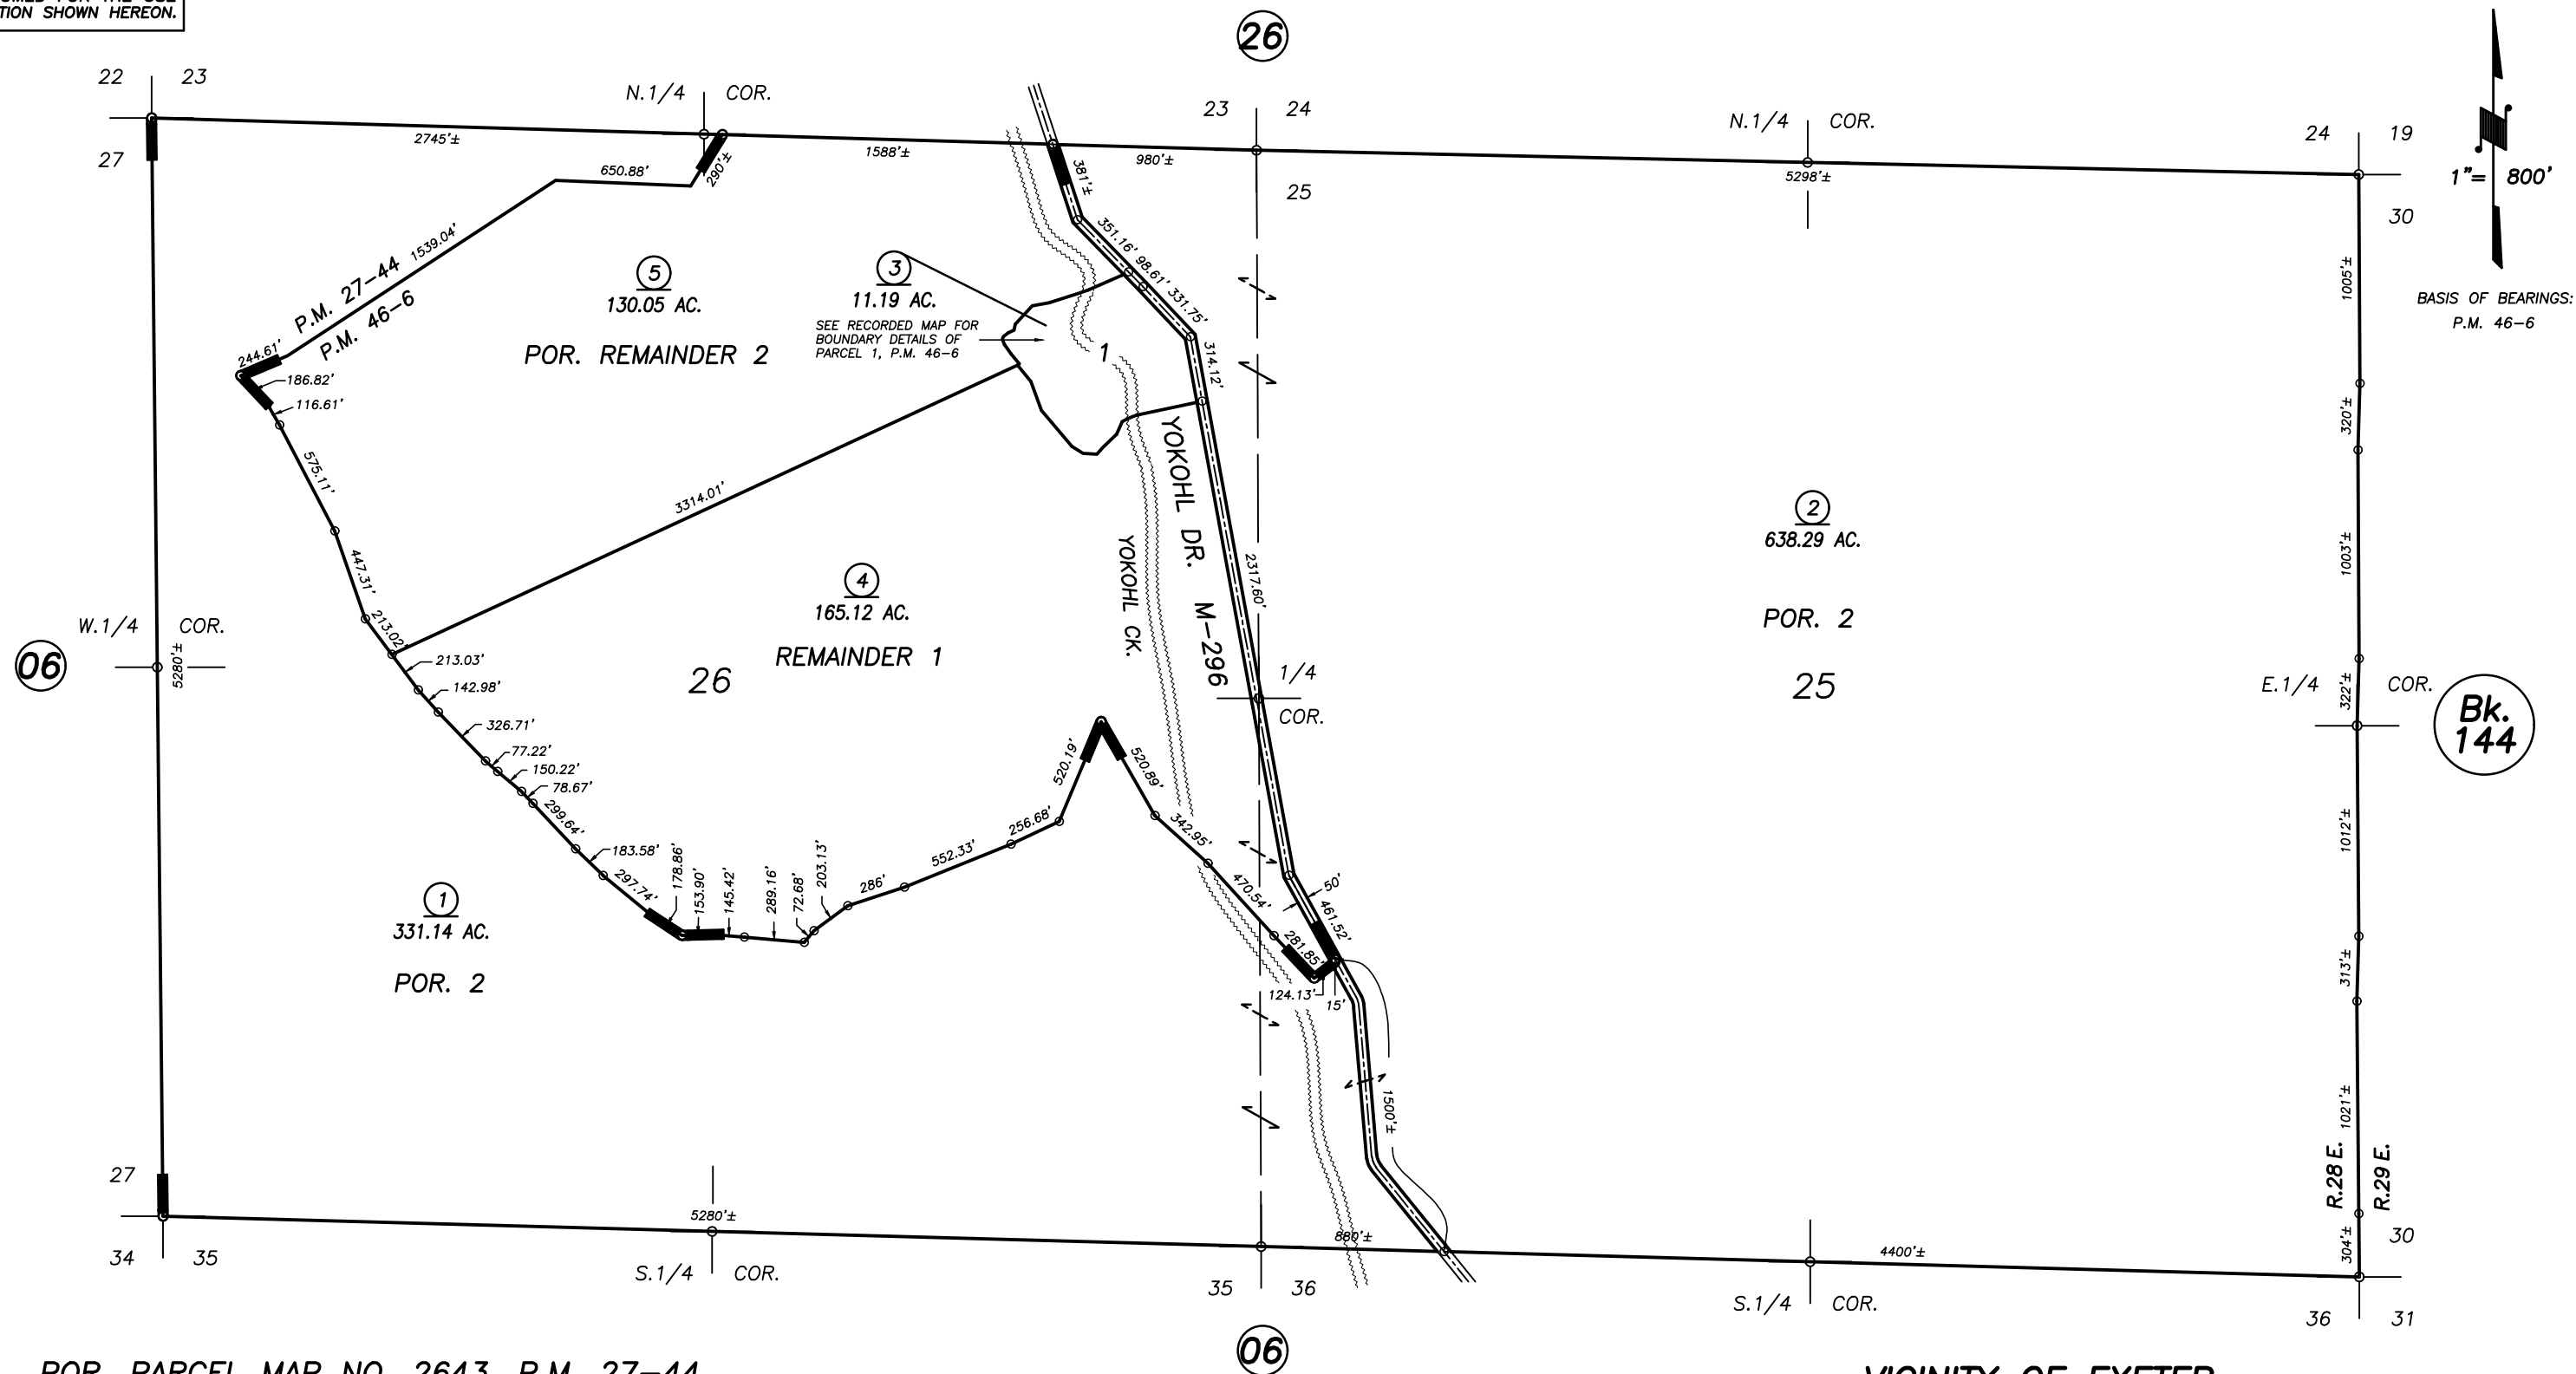

POR. PARCEL MAP NO. 2643, P.M. 27-44
POR. PARCEL MAP NO. 4501, P.M. 46-6

VICINITY OF EXETER
ASSESSOR'S MAPS BK. 142 , PG.28
COUNTY OF TULARE, CALIFORNIA, U.S.A.

NOTE: Assessor's Parcel Numbers Shown in Circles (1) (123)
Assessor's Block Numbers Shown in Ellipses (123)

UPDATE ST. NAME	11/19/2008	JLC
REVISION	DATE	TECH