

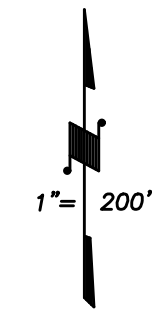


**DISCLAIMER**  
THIS MAP WAS PREPARED FOR LOCAL PROPERTY ASSESSMENT PURPOSES ONLY AND THE PARCELS SHOWN HEREON MAY NOT COMPLY WITH STATE AND LOCAL SUBDIVISION ORDINANCES, AND NO LIABILITY IS ASSUMED FOR THE USE OF THE INFORMATION SHOWN HEREON. R & T CODE SEC. 327, 408.3, ETC.

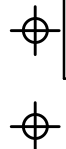

BASIS OF BEARINGS:  
L.S. 21-63

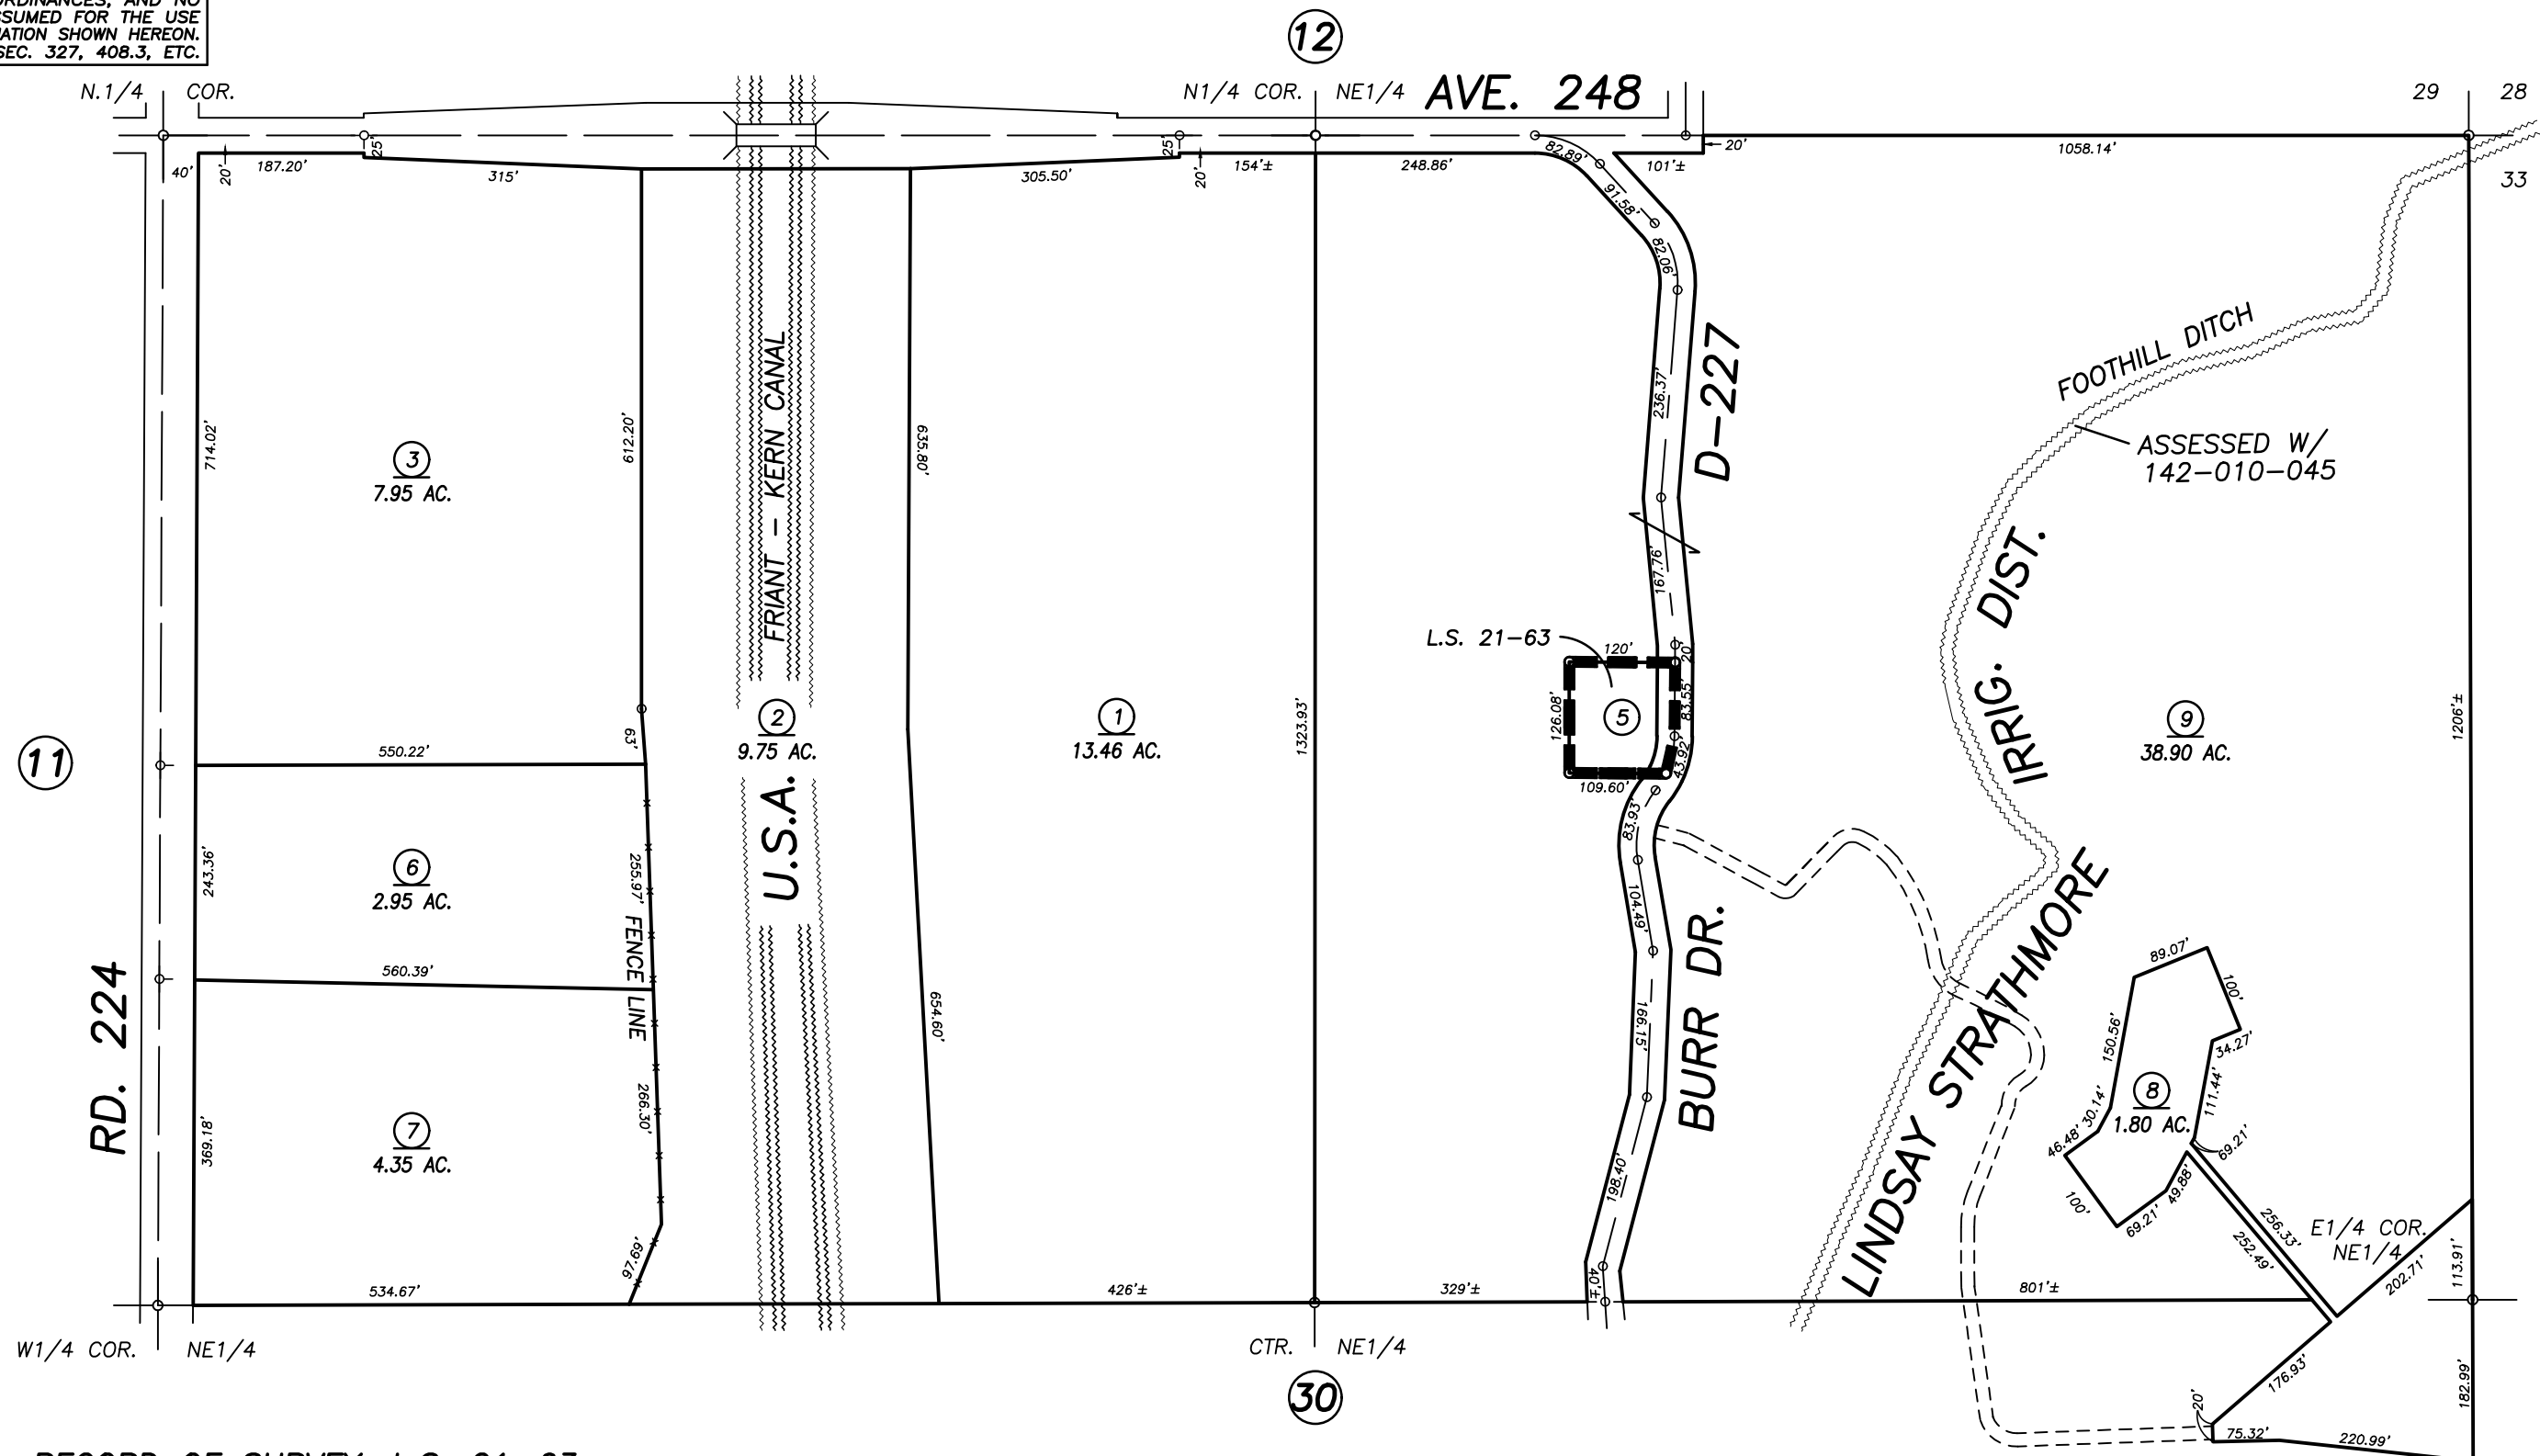

RECORD OF SURVEY, L.S. 21-63

VICINITY OF LINDSAY  
ASSESSOR'S MAPS BK. 142 , PG. 29  
COUNTY OF TULARE, CALIFORNIA, U.S.A.

NOTE: Assessor's Parcel Numbers Shown in Circles ① ⑫③  
Assessor's Block Numbers Shown in Elipses ⑪ ⑬④

2018-0037560	10/19/2018	NFL
REVISION	DATE	TECH