


DISCLAIMER
THIS MAP WAS PREPARED FOR LOCAL PROPERTY ASSESSMENT PURPOSES ONLY. THE PARCELS SHOWN HEREON MAY NOT COMPLY WITH STATE AND LOCAL SUBDIVISION ORDINANCES. NO LIABILITY IS ASSUMED FOR THE USE OF THE INFORMATION HEREON.

REVISED: 10/08/2019
REASON: FIX ADJ. PG. NOTE
CAD TECH: ASG

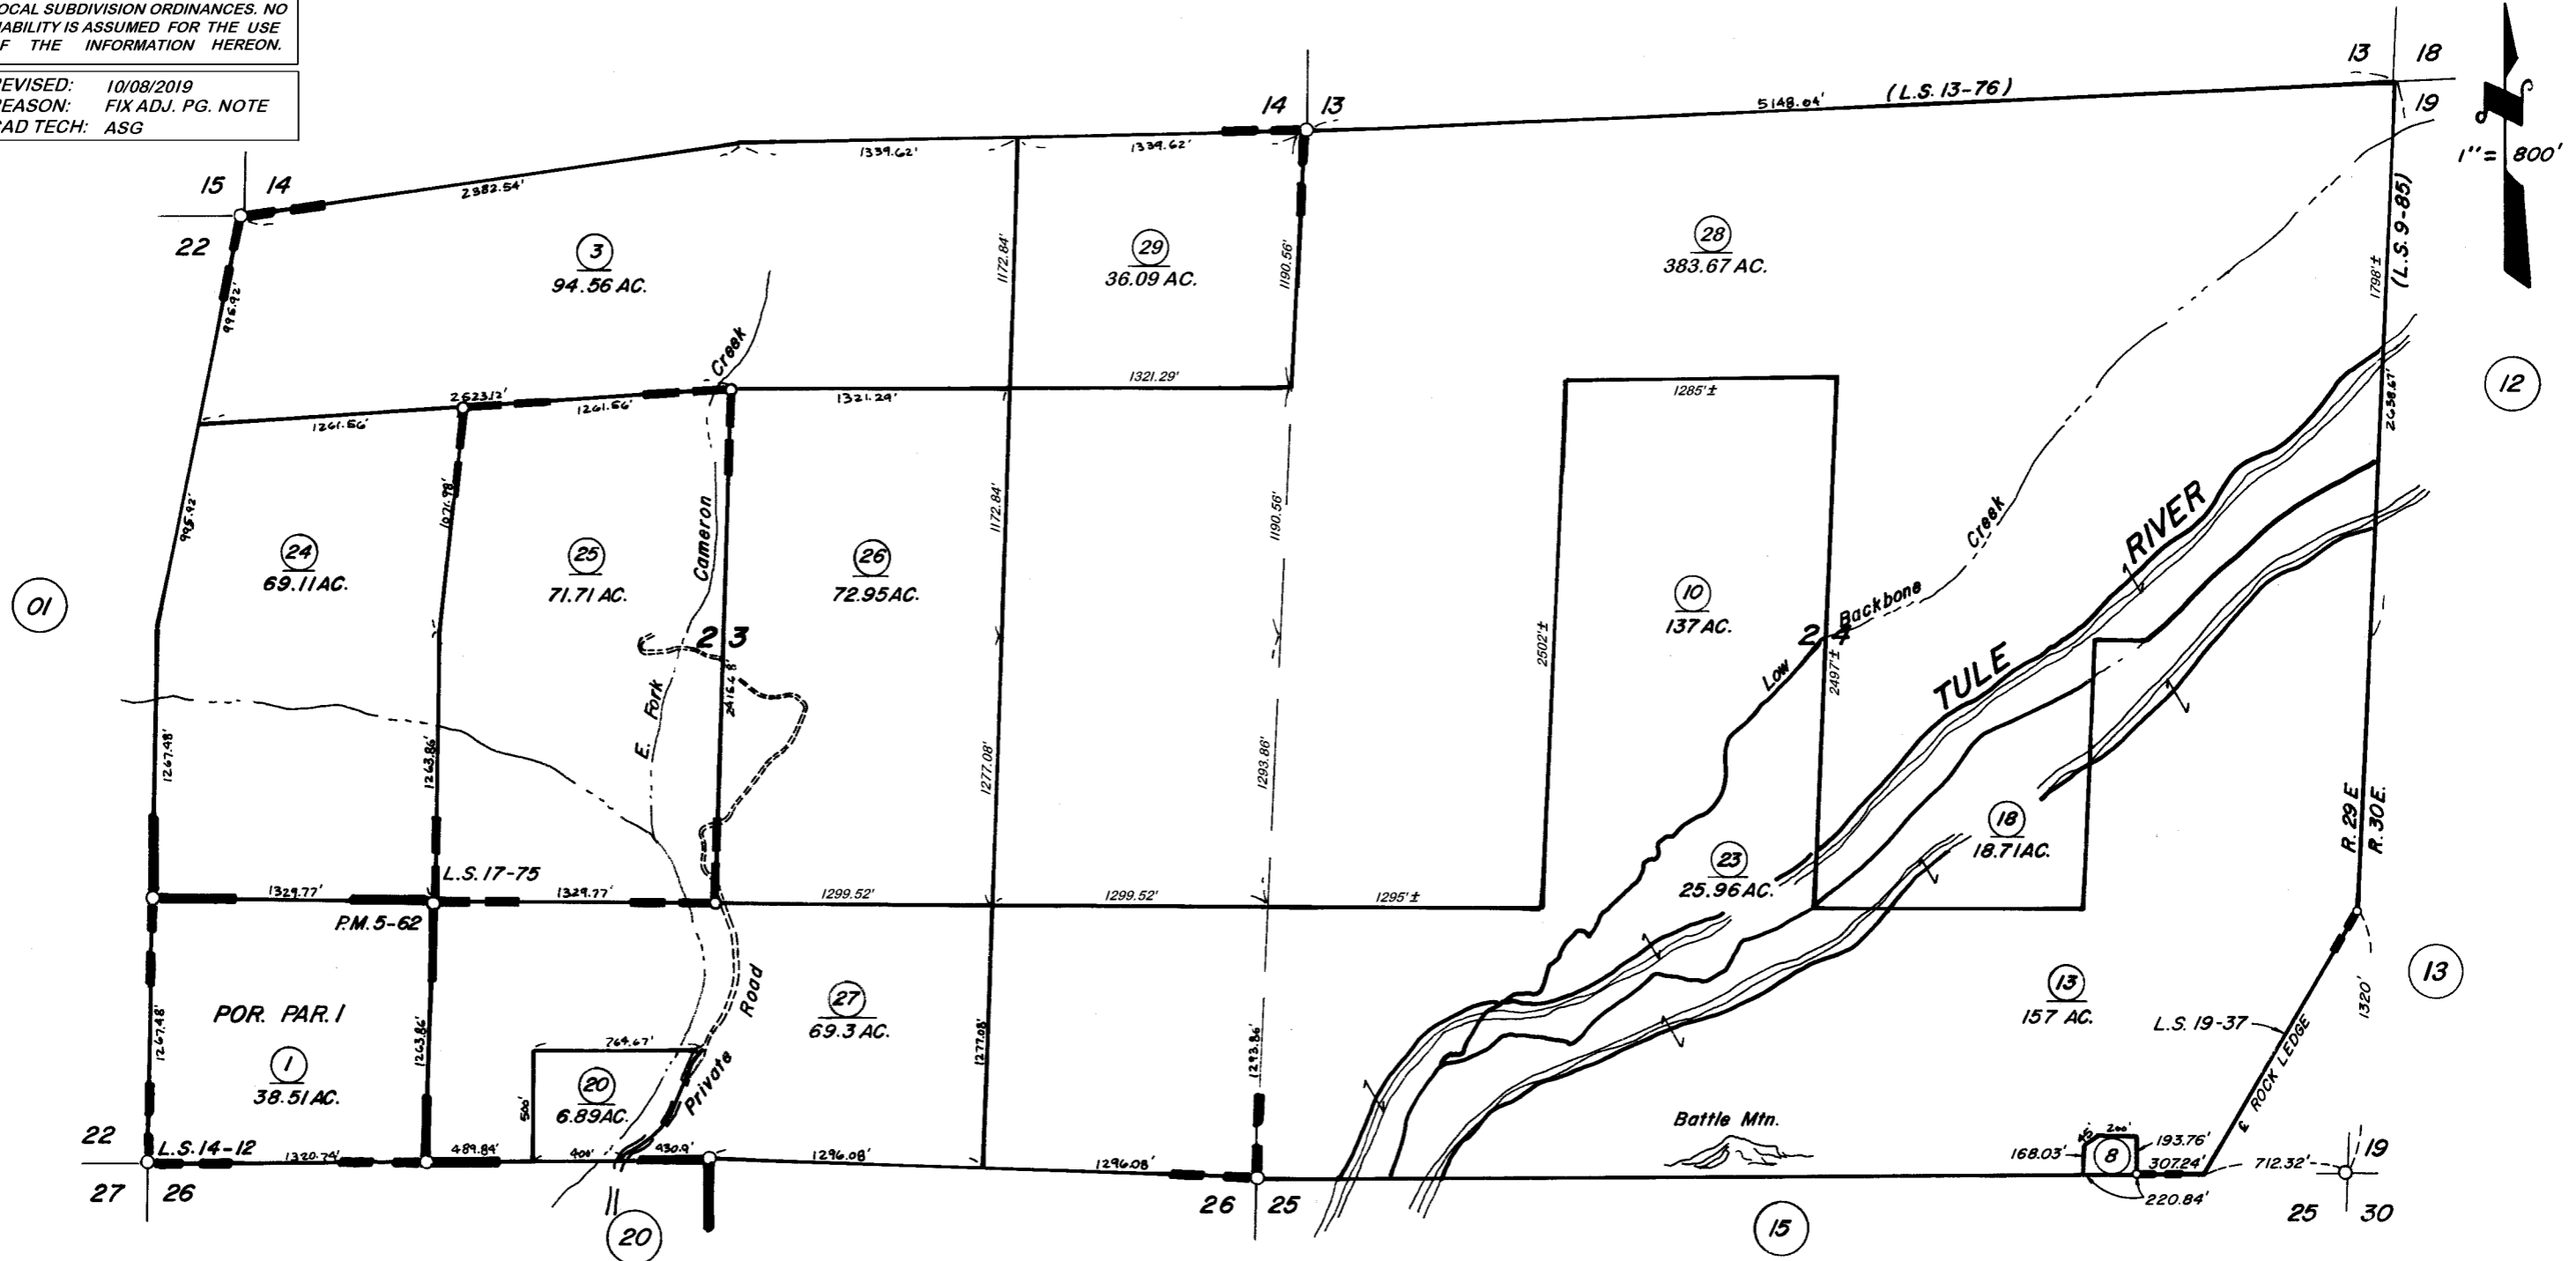

POR. PARCEL MAP 462, P.M. 5-62
RECORD OF SURVEY, L.S. 14-12
RECORD OF SURVEY, L.S. 17-75
RECORD OF SURVEY, L.S. 19-37

VICINITY OF SPRINGVILLE
ASSESSOR'S MAPS BK. 144, PG. 14
COUNTY OF TULARE, CALIF.

NOTE—ASSESSOR'S BLOCK NUMBERS SHOWN IN ELLIPSES
ASSESSOR'S PARCEL NUMBERS SHOWN IN CIRCLES