

SEC'S. 29 & 30 & 31 & 32, T.19S., R.29E., M.D.B.&M.

TAX CODE AREA **144-23**

136-006


086-004

086-018

DISCLAIMER

THIS MAP WAS PREPARED FOR LOCAL PROPERTY ASSESSMENT PURPOSES ONLY. THE PARCELS SHOWN HEREON MAY NOT COMPLY WITH STATE AND LOCAL SUBDIVISION ORDINANCES. NO LIABILITY IS ASSUMED FOR THE USE OF THE INFORMATION HEREON.

REVISED: 02/26/2013
REASON: 2012-0081037
CAD TECH: RLW

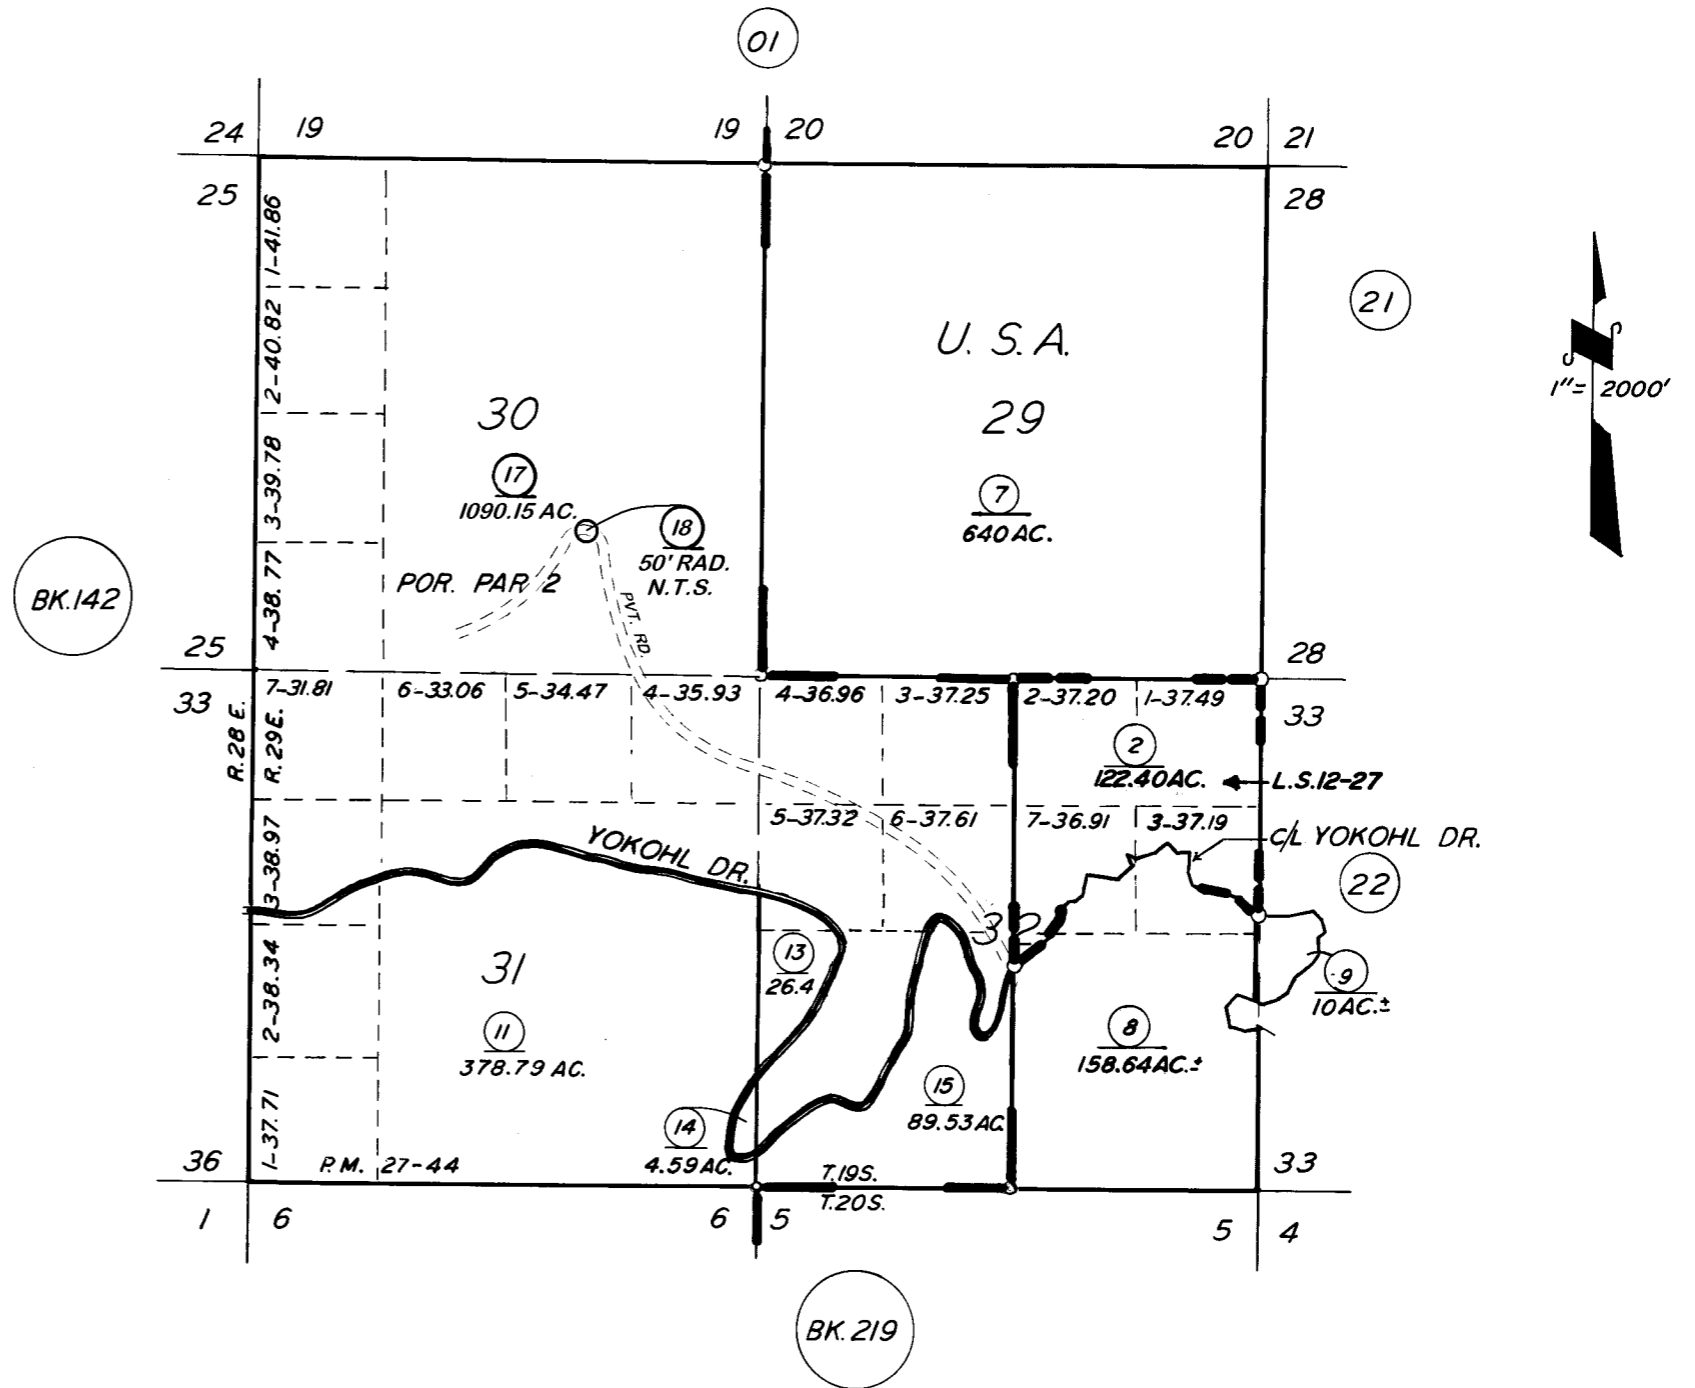

POR. PARCEL MAP 2643, P.M. 27-44
RECORD OF SURVEY, L.S. 12-27

ASSESSOR'S MAPS BK. 144, PG. 23.

COUNTY OF TULARE, CALIF.

NOTE — ASSESSOR'S BLOCK NUMBERS SHOWN IN ELLIPSES
ASSESSOR'S PARCEL NUMBERS SHOWN IN CIRCLES

