
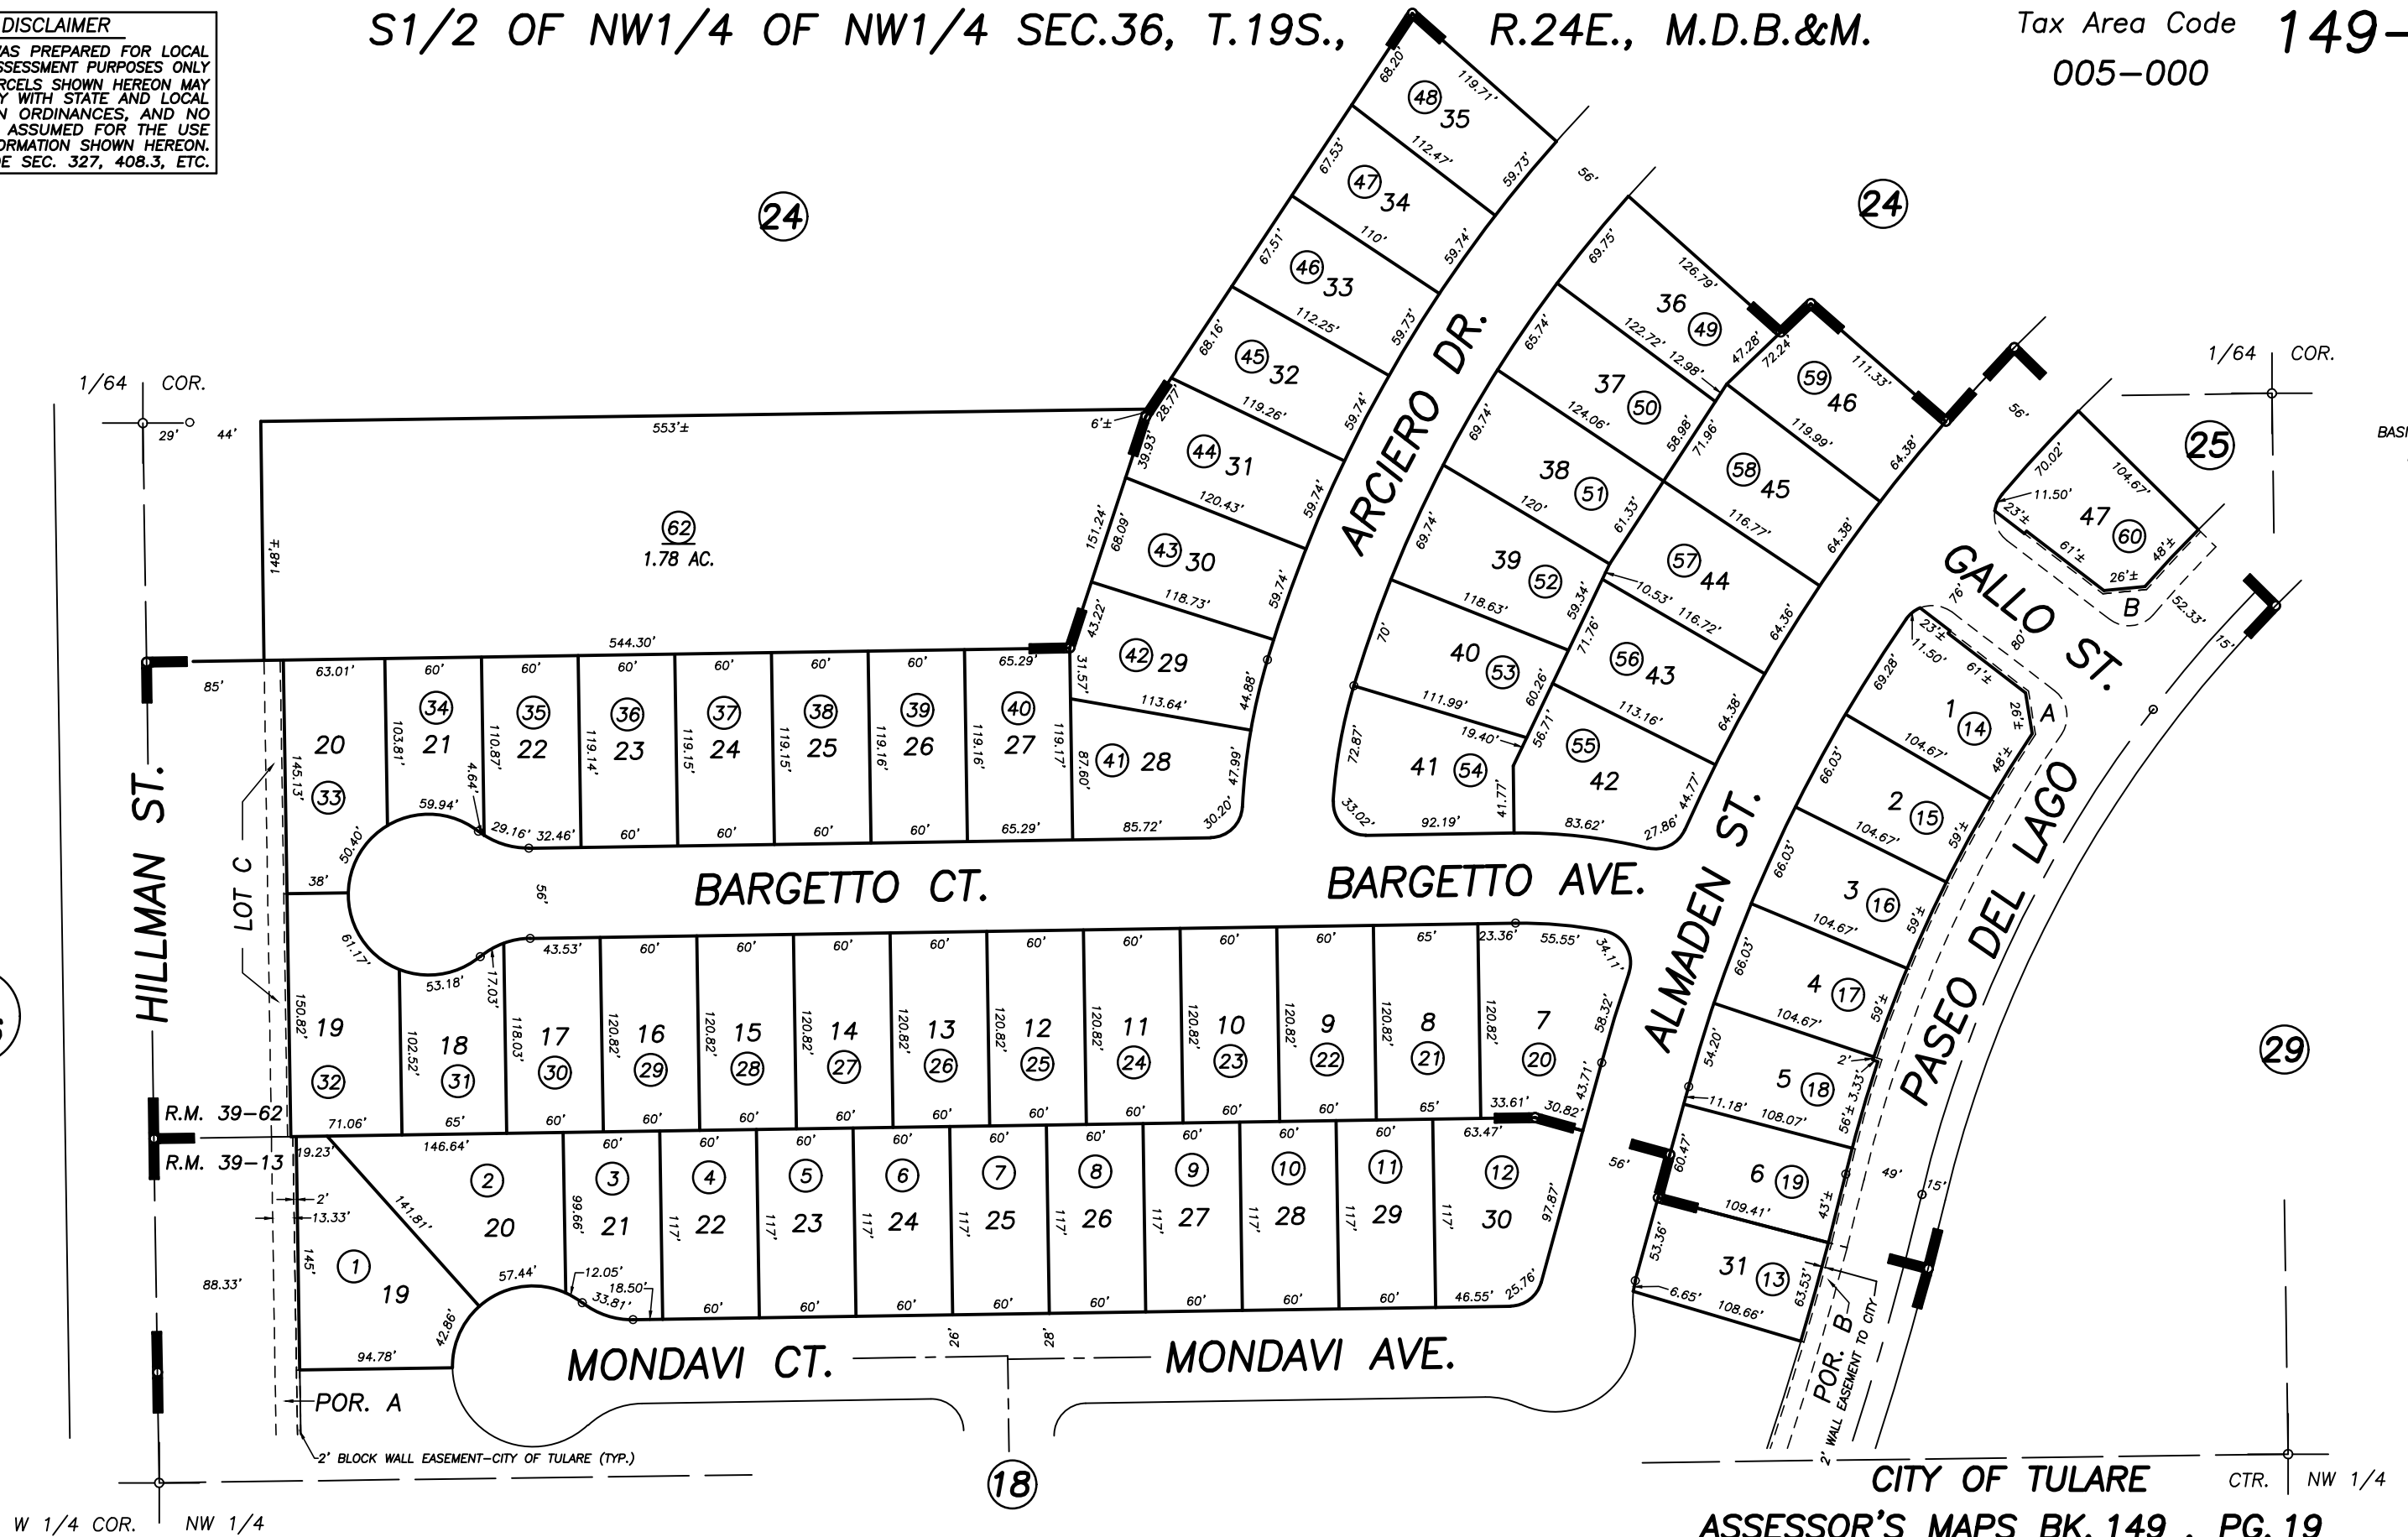


DISCLAIMER
 THIS MAP WAS PREPARED FOR LOCAL PROPERTY ASSESSMENT PURPOSES ONLY AND THE PARCELS SHOWN HEREON MAY NOT COMPLY WITH STATE AND LOCAL SUBDIVISION ORDINANCES, AND NO LIABILITY IS ASSUMED FOR THE USE OF THE INFORMATION SHOWN HEREON. R & T CODE SEC. 327, 408.3, ETC.

S1/2 OF NW1/4 OF NW1/4 SEC.36, T.19S., R.24E., M.D.B.&M.

Tax Area Code 149-19
 005-000

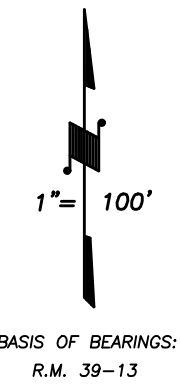

Bk. 166

POR. TIERRA DEL SOL NO. 3, R.M. 39-13
 TIERRA DEL SOL NO. 4, R.M. 39-62

CITY OF TULARE CTR. NW 1/4
 ASSESSOR'S MAPS BK. 149 , PG. 19
 COUNTY OF TULARE, CALIFORNIA, U.S.A.

NOTE: Assessor's Parcel Numbers Shown in Circles (1) (123)
 Assessor's Block Numbers Shown in Ellipses

GOVBDRY UPDATE	10/12/2020	JOS
REVISION	DATE	TECH