


**DISCLAIMER**  
 THIS MAP WAS PREPARED FOR LOCAL PROPERTY ASSESSMENT PURPOSES ONLY AND THE PARCELS SHOWN HEREON MAY NOT COMPLY WITH STATE AND LOCAL SUBDIVISION ORDINANCES, AND NO LIABILITY IS ASSUMED FOR THE USE OF THE INFORMATION SHOWN HEREON. R & T CODE SEC. 327, 408.3, ETC.

N1/2 OF NW1/4 OF NW1/4 SEC.36, T.19S., R.24E., M.D.B.&M.

Tax Area Codes **149-24**  
 005-000

06

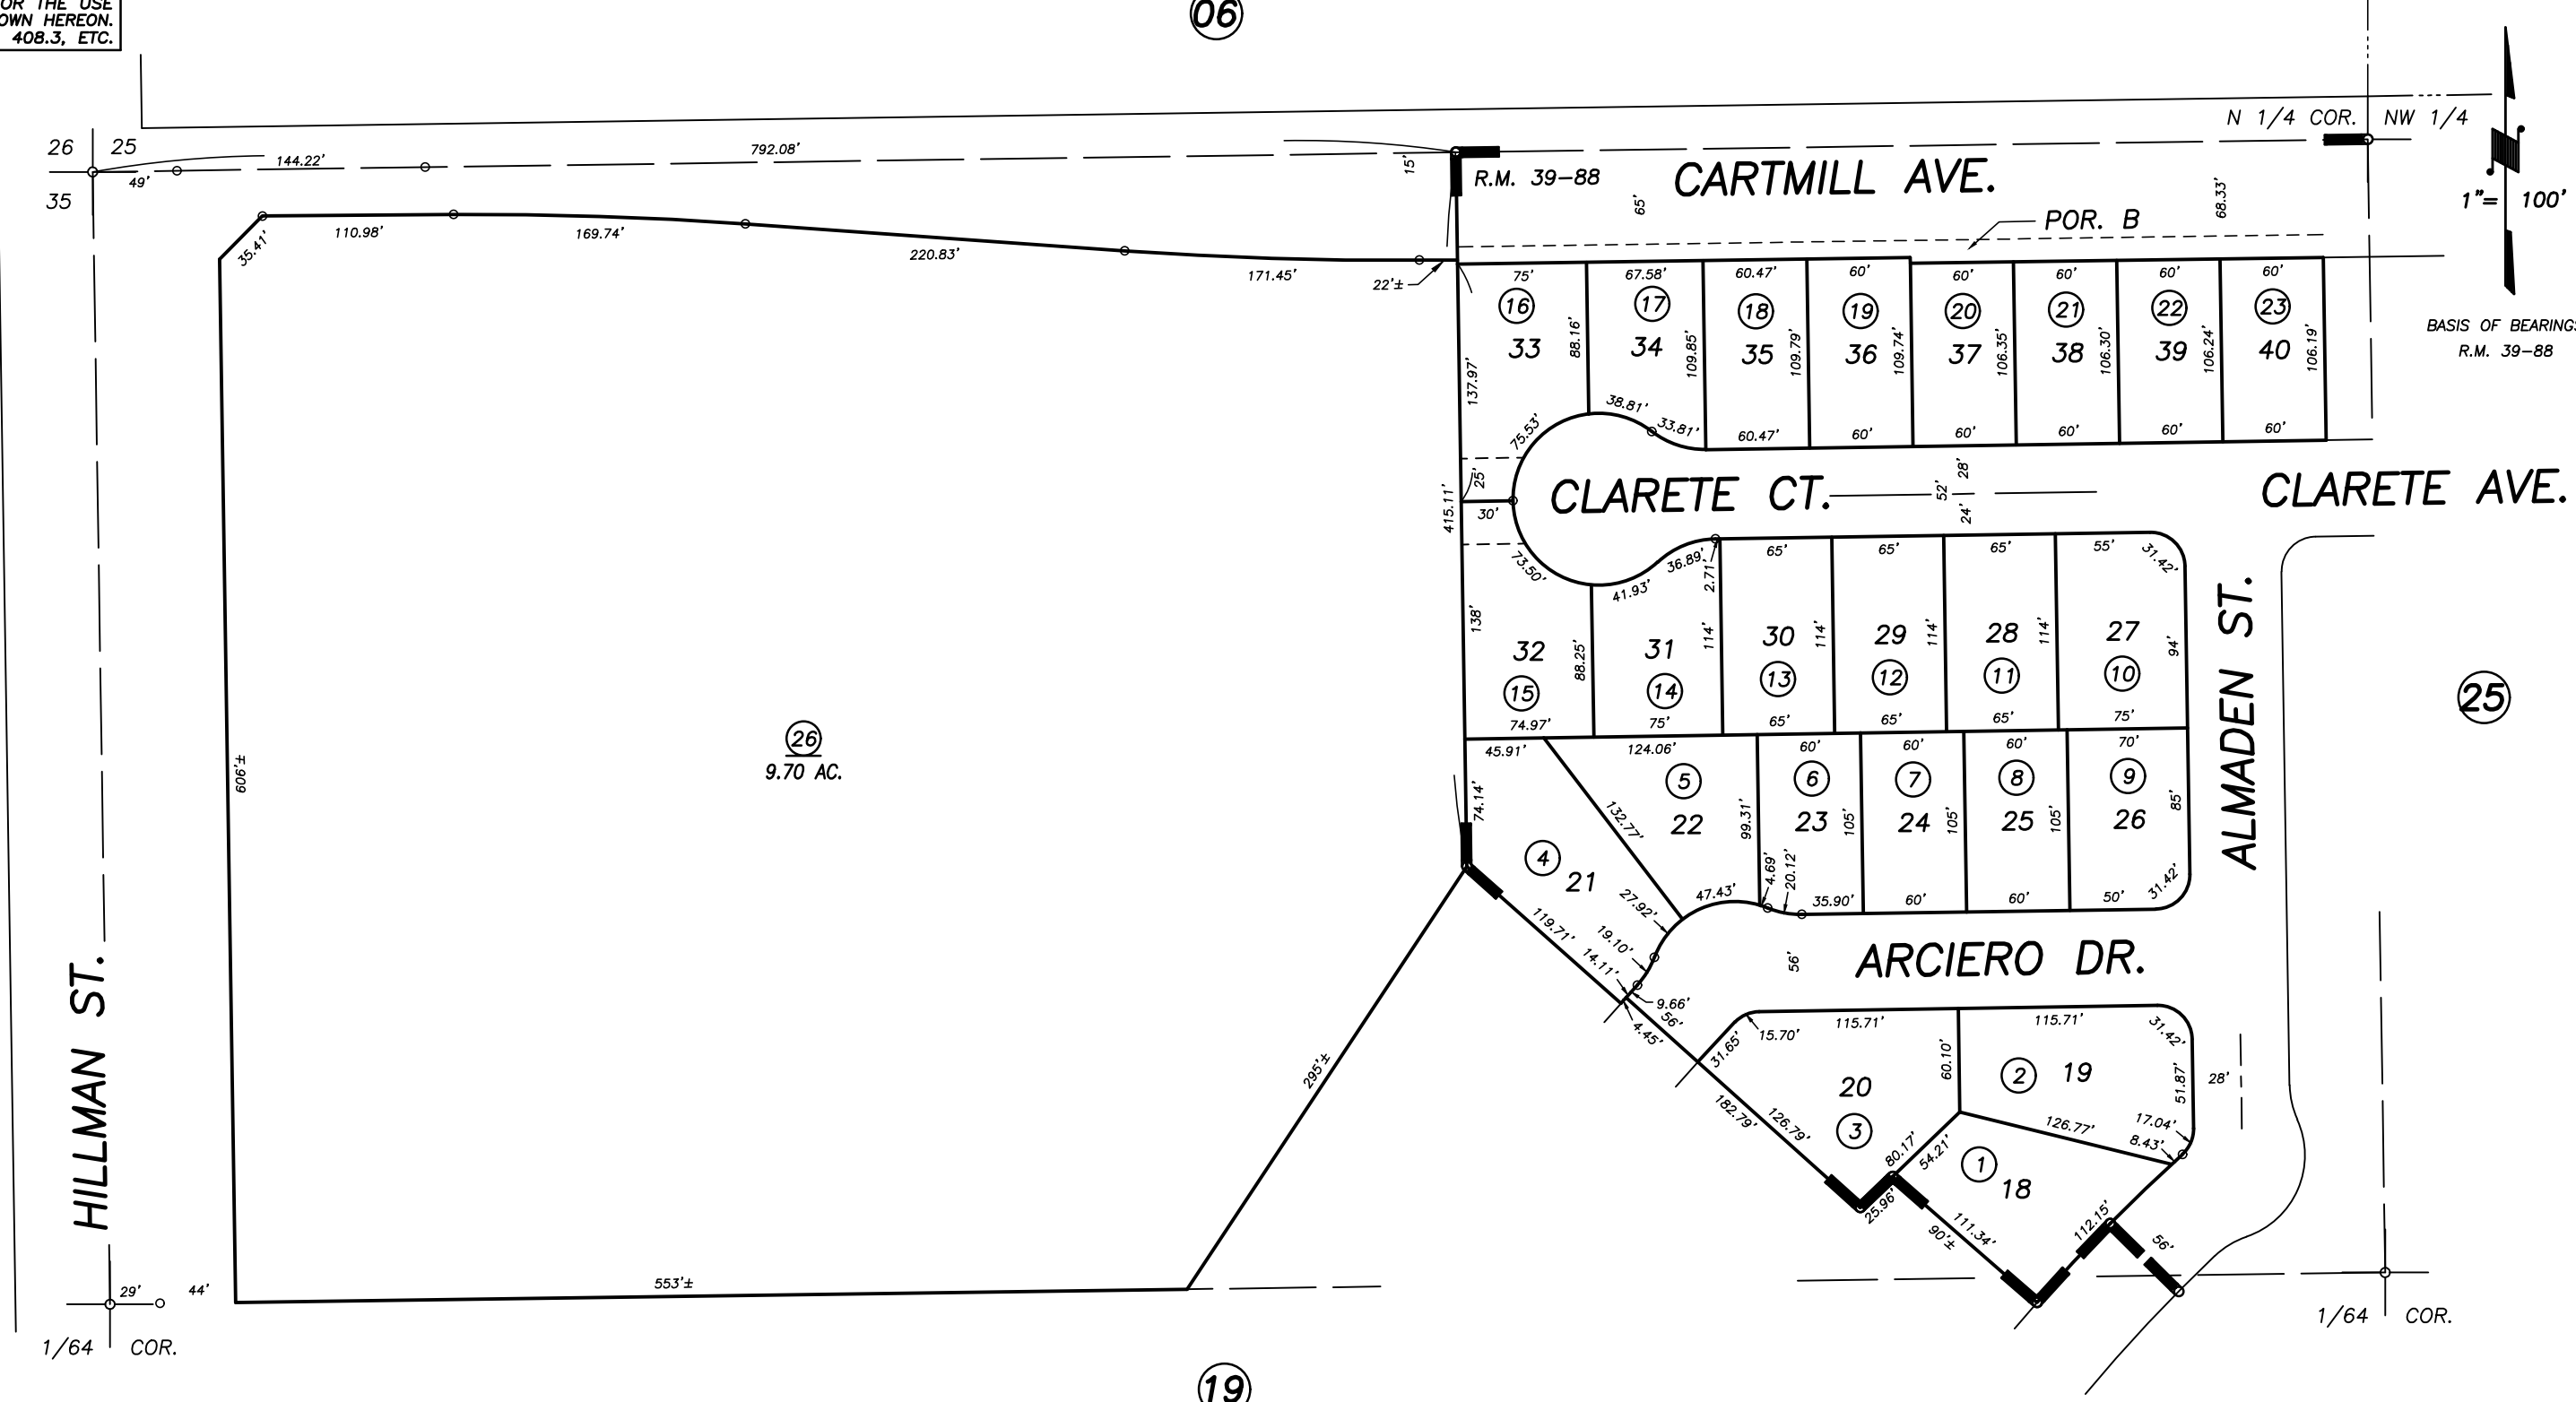

Bk. 166

9.70 AC.

POR. TIERRA DEL SOL NO. 5, R.M. 39-88

CITY OF TULARE  
 ASSESSOR'S MAPS BK. 149 , PG. 24  
 COUNTY OF TULARE, CALIFORNIA, U.S.A.

NOTE: Assessor's Parcel Numbers Shown in Circles 1 123  
 Assessor's Block Numbers Shown in Ellipses

2019-0017295	10/01/2020	JOS
REVISION	DATE	TECH