
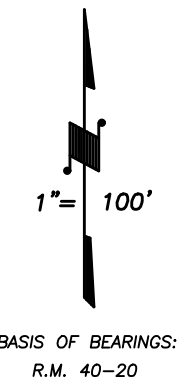


**DISCLAIMER**  
THIS MAP WAS PREPARED FOR LOCAL PROPERTY ASSESSMENT PURPOSES ONLY AND THE PARCELS SHOWN HEREON MAY NOT COMPLY WITH STATE AND LOCAL SUBDIVISION ORDINANCES, AND NO LIABILITY IS ASSUMED FOR THE USE OF THE INFORMATION SHOWN HEREON.

CTR. NW1/4

1/64 COR.

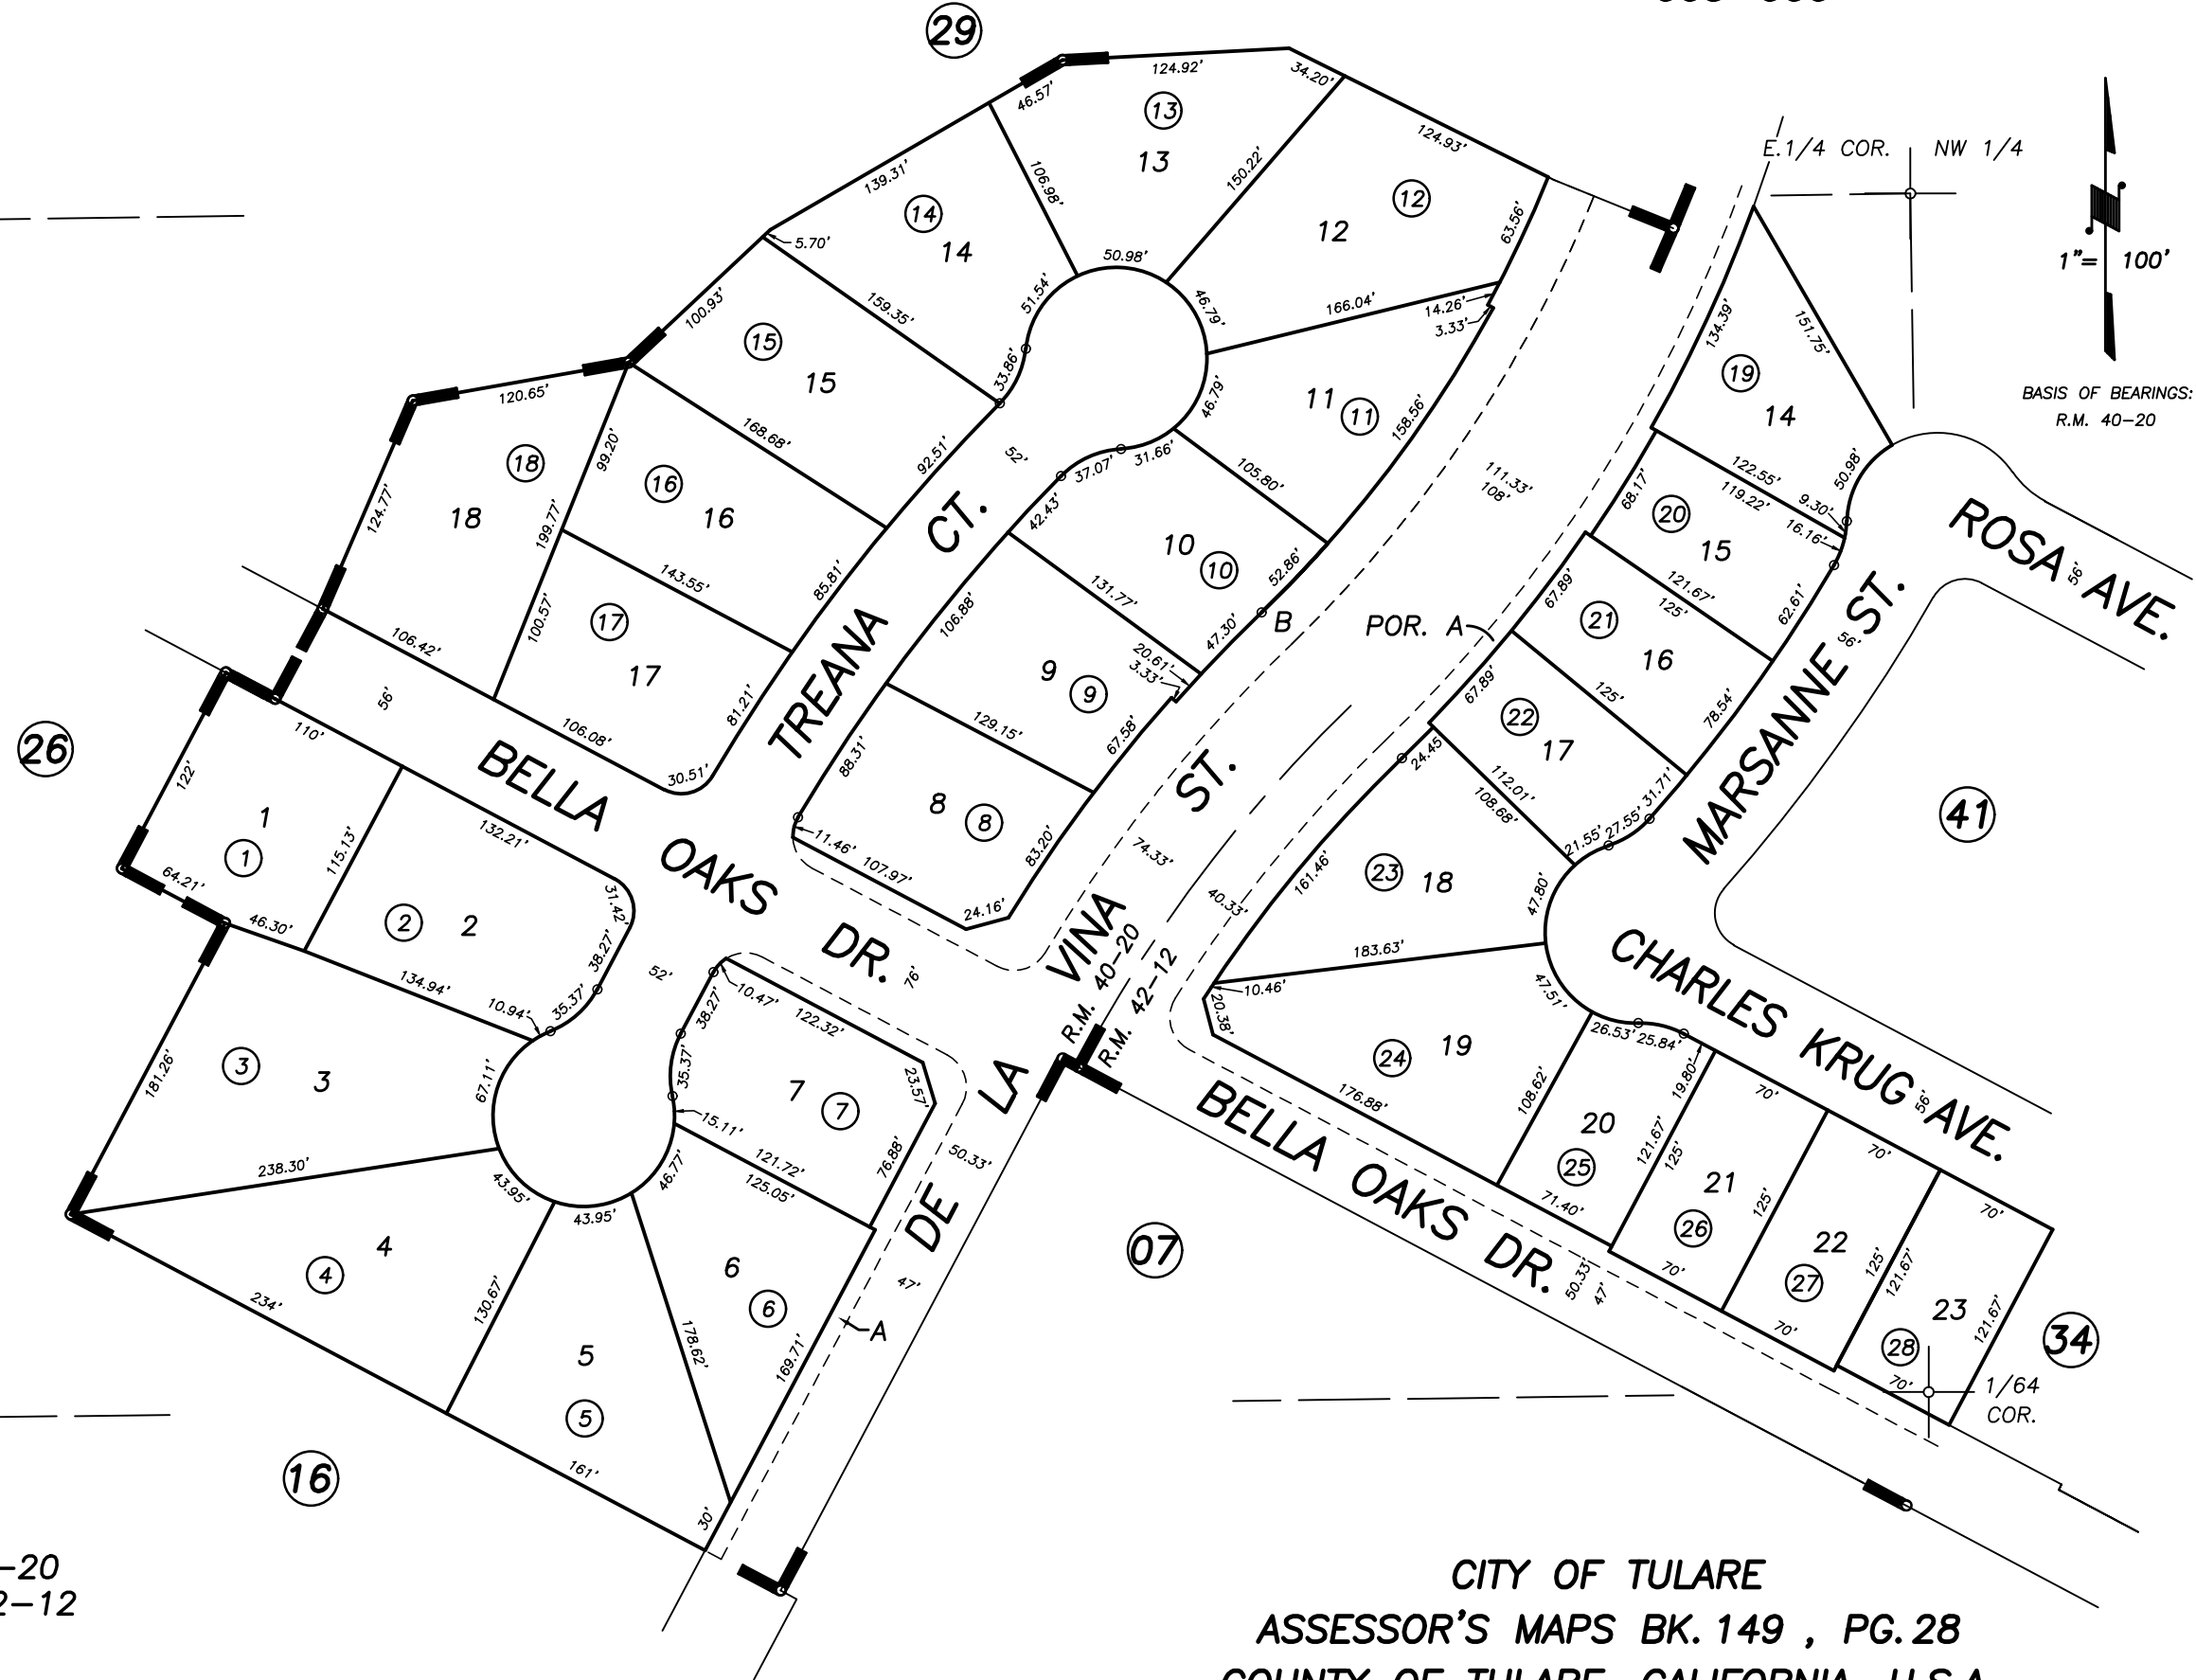

LA VINA ESTATES NO. 5, R.M. 40-20  
POR. BELLA VISTA NO. 3, R.M. 42-12

CITY OF TULARE  
ASSESSOR'S MAPS BK. 149 , PG. 28  
COUNTY OF TULARE, CALIFORNIA, U.S.A.

NOTE: Assessor's Parcel Numbers Shown in Circles (1) (123)  
Assessor's Block Numbers Shown in Ellipses (7) (26)

2006-0049318	08/24/2006	MLC
REVISION	DATE	TECH