

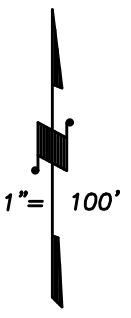


DISCLAIMER
THIS MAP WAS PREPARED FOR LOCAL PROPERTY ASSESSMENT PURPOSES ONLY AND THE PARCELS SHOWN HEREON MAY NOT COMPLY WITH STATE AND LOCAL SUBDIVISION ORDINANCES, AND NO LIABILITY IS ASSUMED FOR THE USE OF THE INFORMATION SHOWN HEREON.

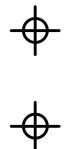

1" = 100'
BASIS OF BEARINGS:
R.M. 41-67

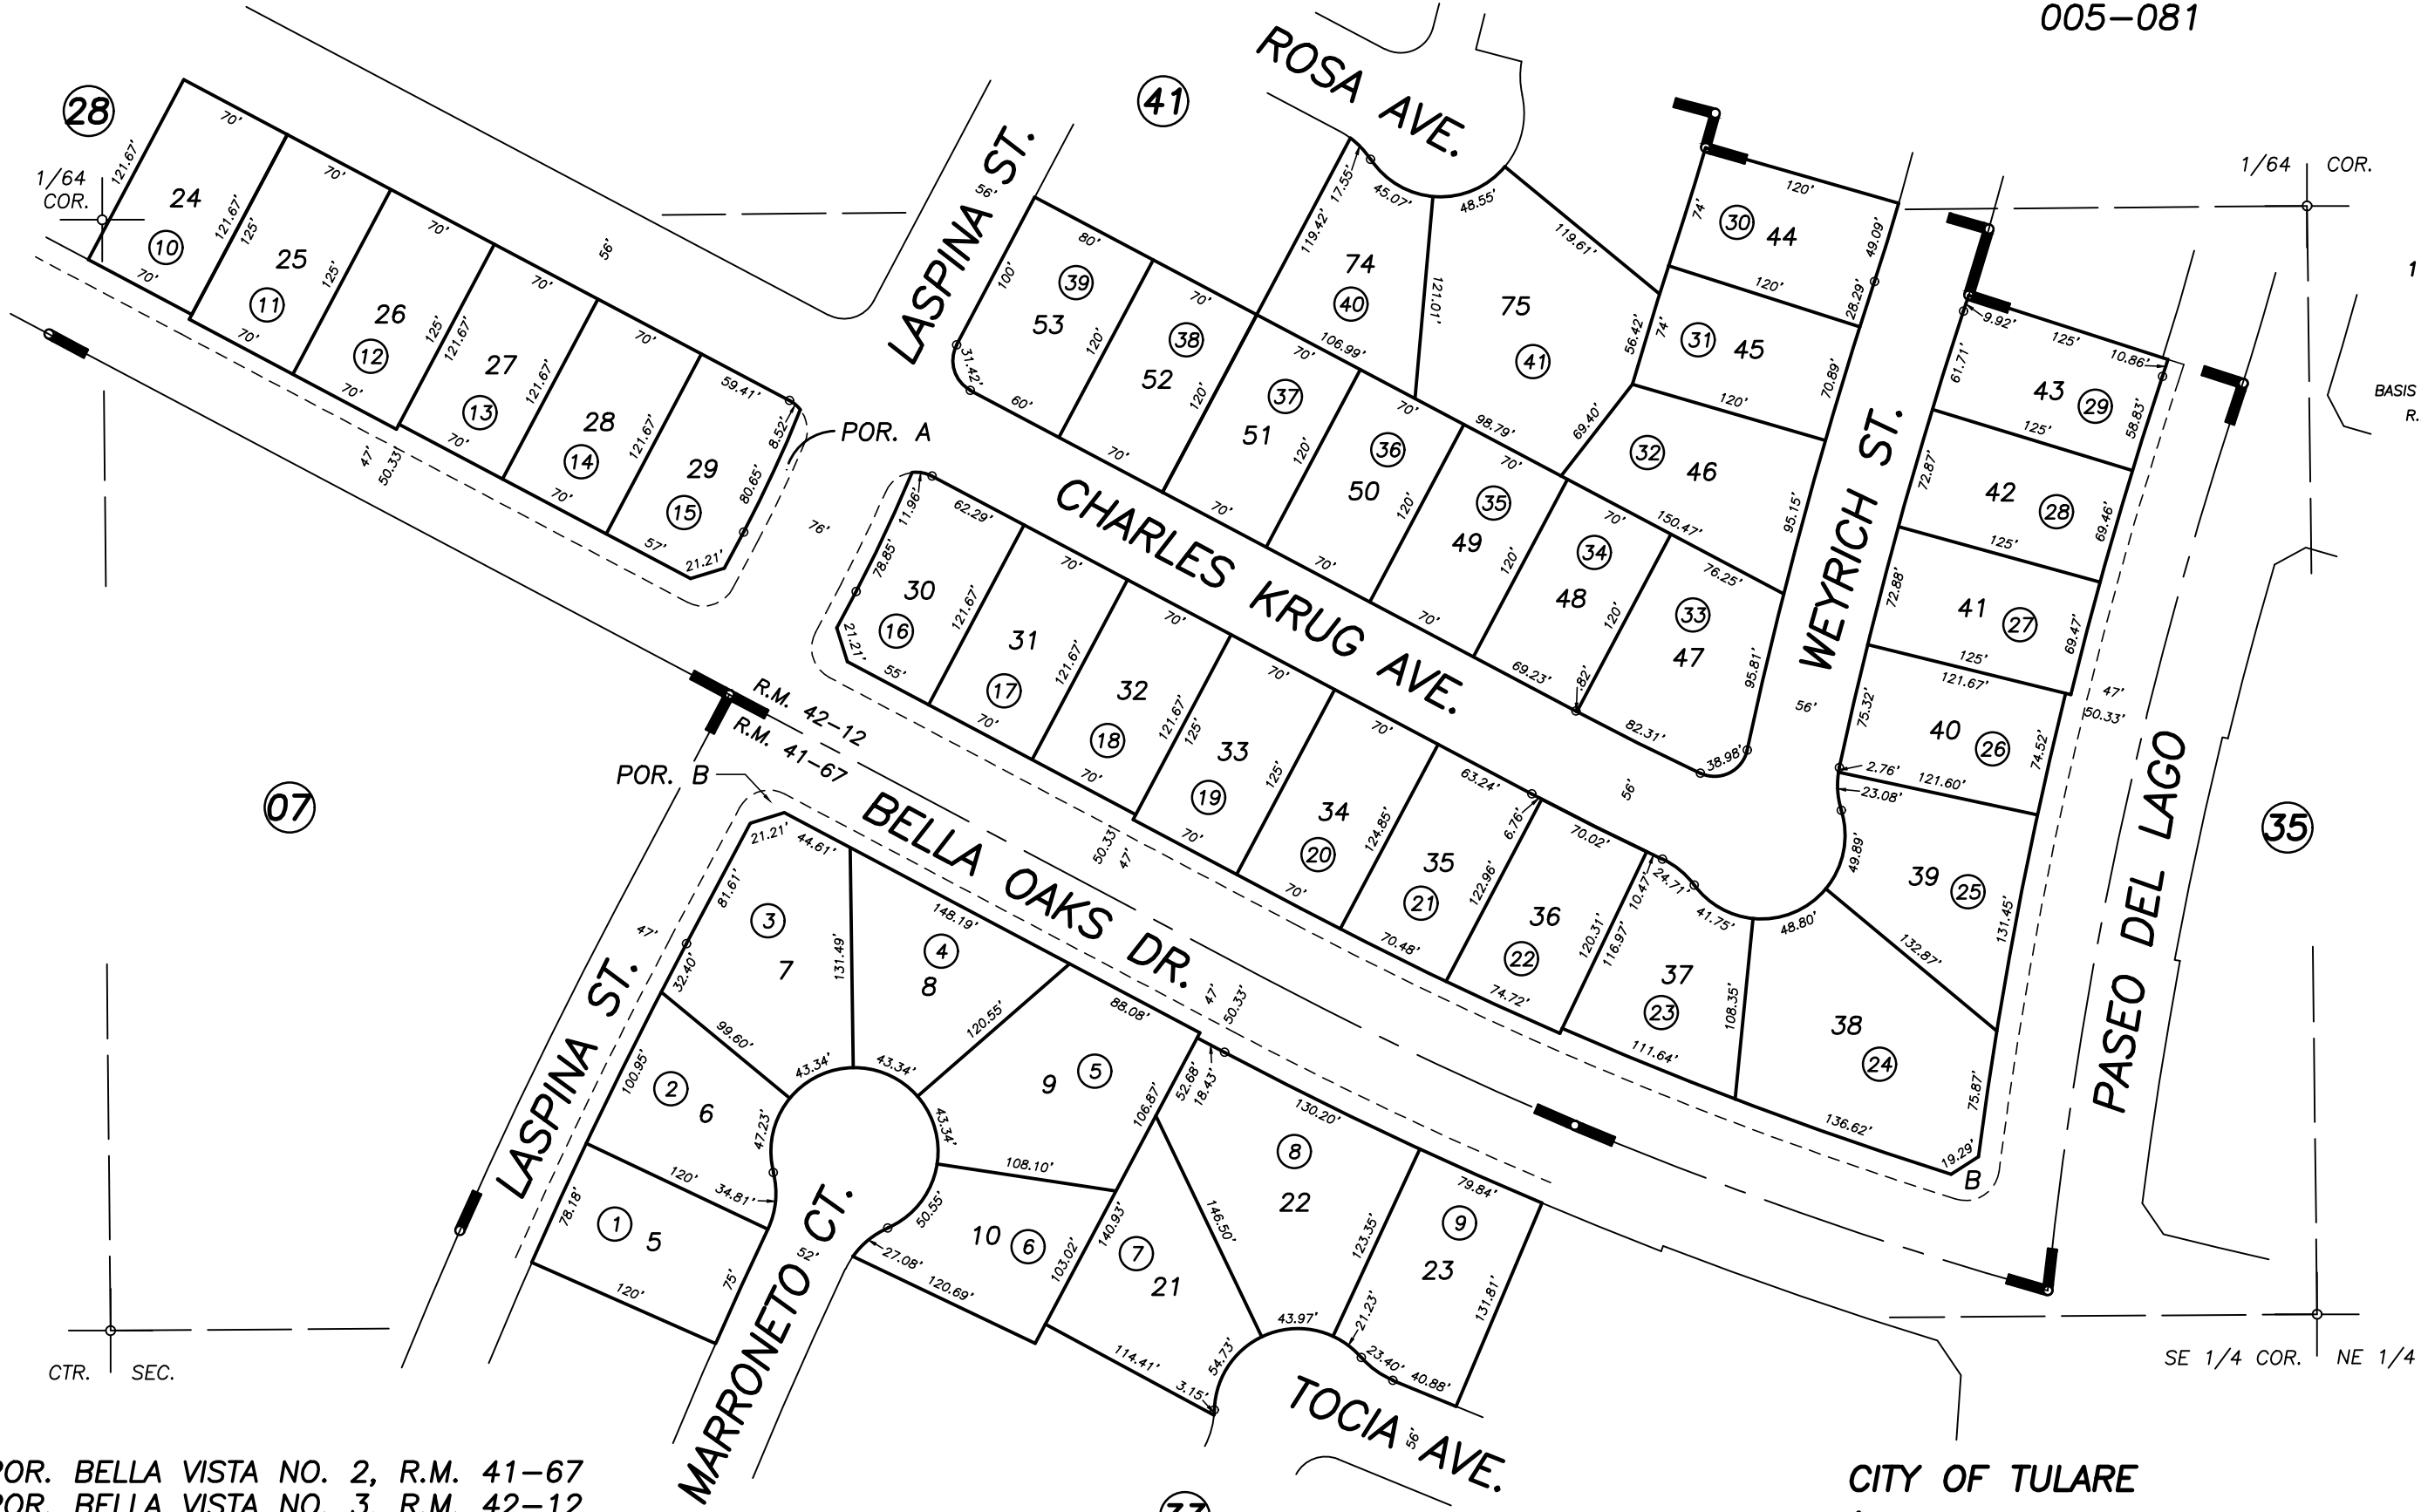

POR. BELLA VISTA NO. 2, R.M. 41-67
POR. BELLA VISTA NO. 3, R.M. 42-12

CITY OF TULARE
ASSESSOR'S MAPS BK. 149 , PG. 34
COUNTY OF TULARE, CALIFORNIA, U.S.A.

NOTE: Assessor's Parcel Numbers Shown in Circles
Assessor's Block Numbers Shown in Ellipses

2006-0049318	08/17/2006	MLC
REVISION	DATE	TECH