


DISCLAIMER

THIS MAP WAS PREPARED FOR LOCAL PROPERTY ASSESSMENT PURPOSES ONLY AND THE PARCELS SHOWN HEREON MAY NOT COMPLY WITH STATE AND LOCAL SUBDIVISION ORDINANCES, AND NO LIABILITY IS ASSUMED FOR THE USE OF THE INFORMATION SHOWN HEREON. R & T CODE SEC. 327, 408.3, ETC.

S1/2 OF SE1/4 OF SE1/4 SEC. 25, T.19S., R.24E., M.D.B. & M.

Tax Area Codes 149-46
005-119

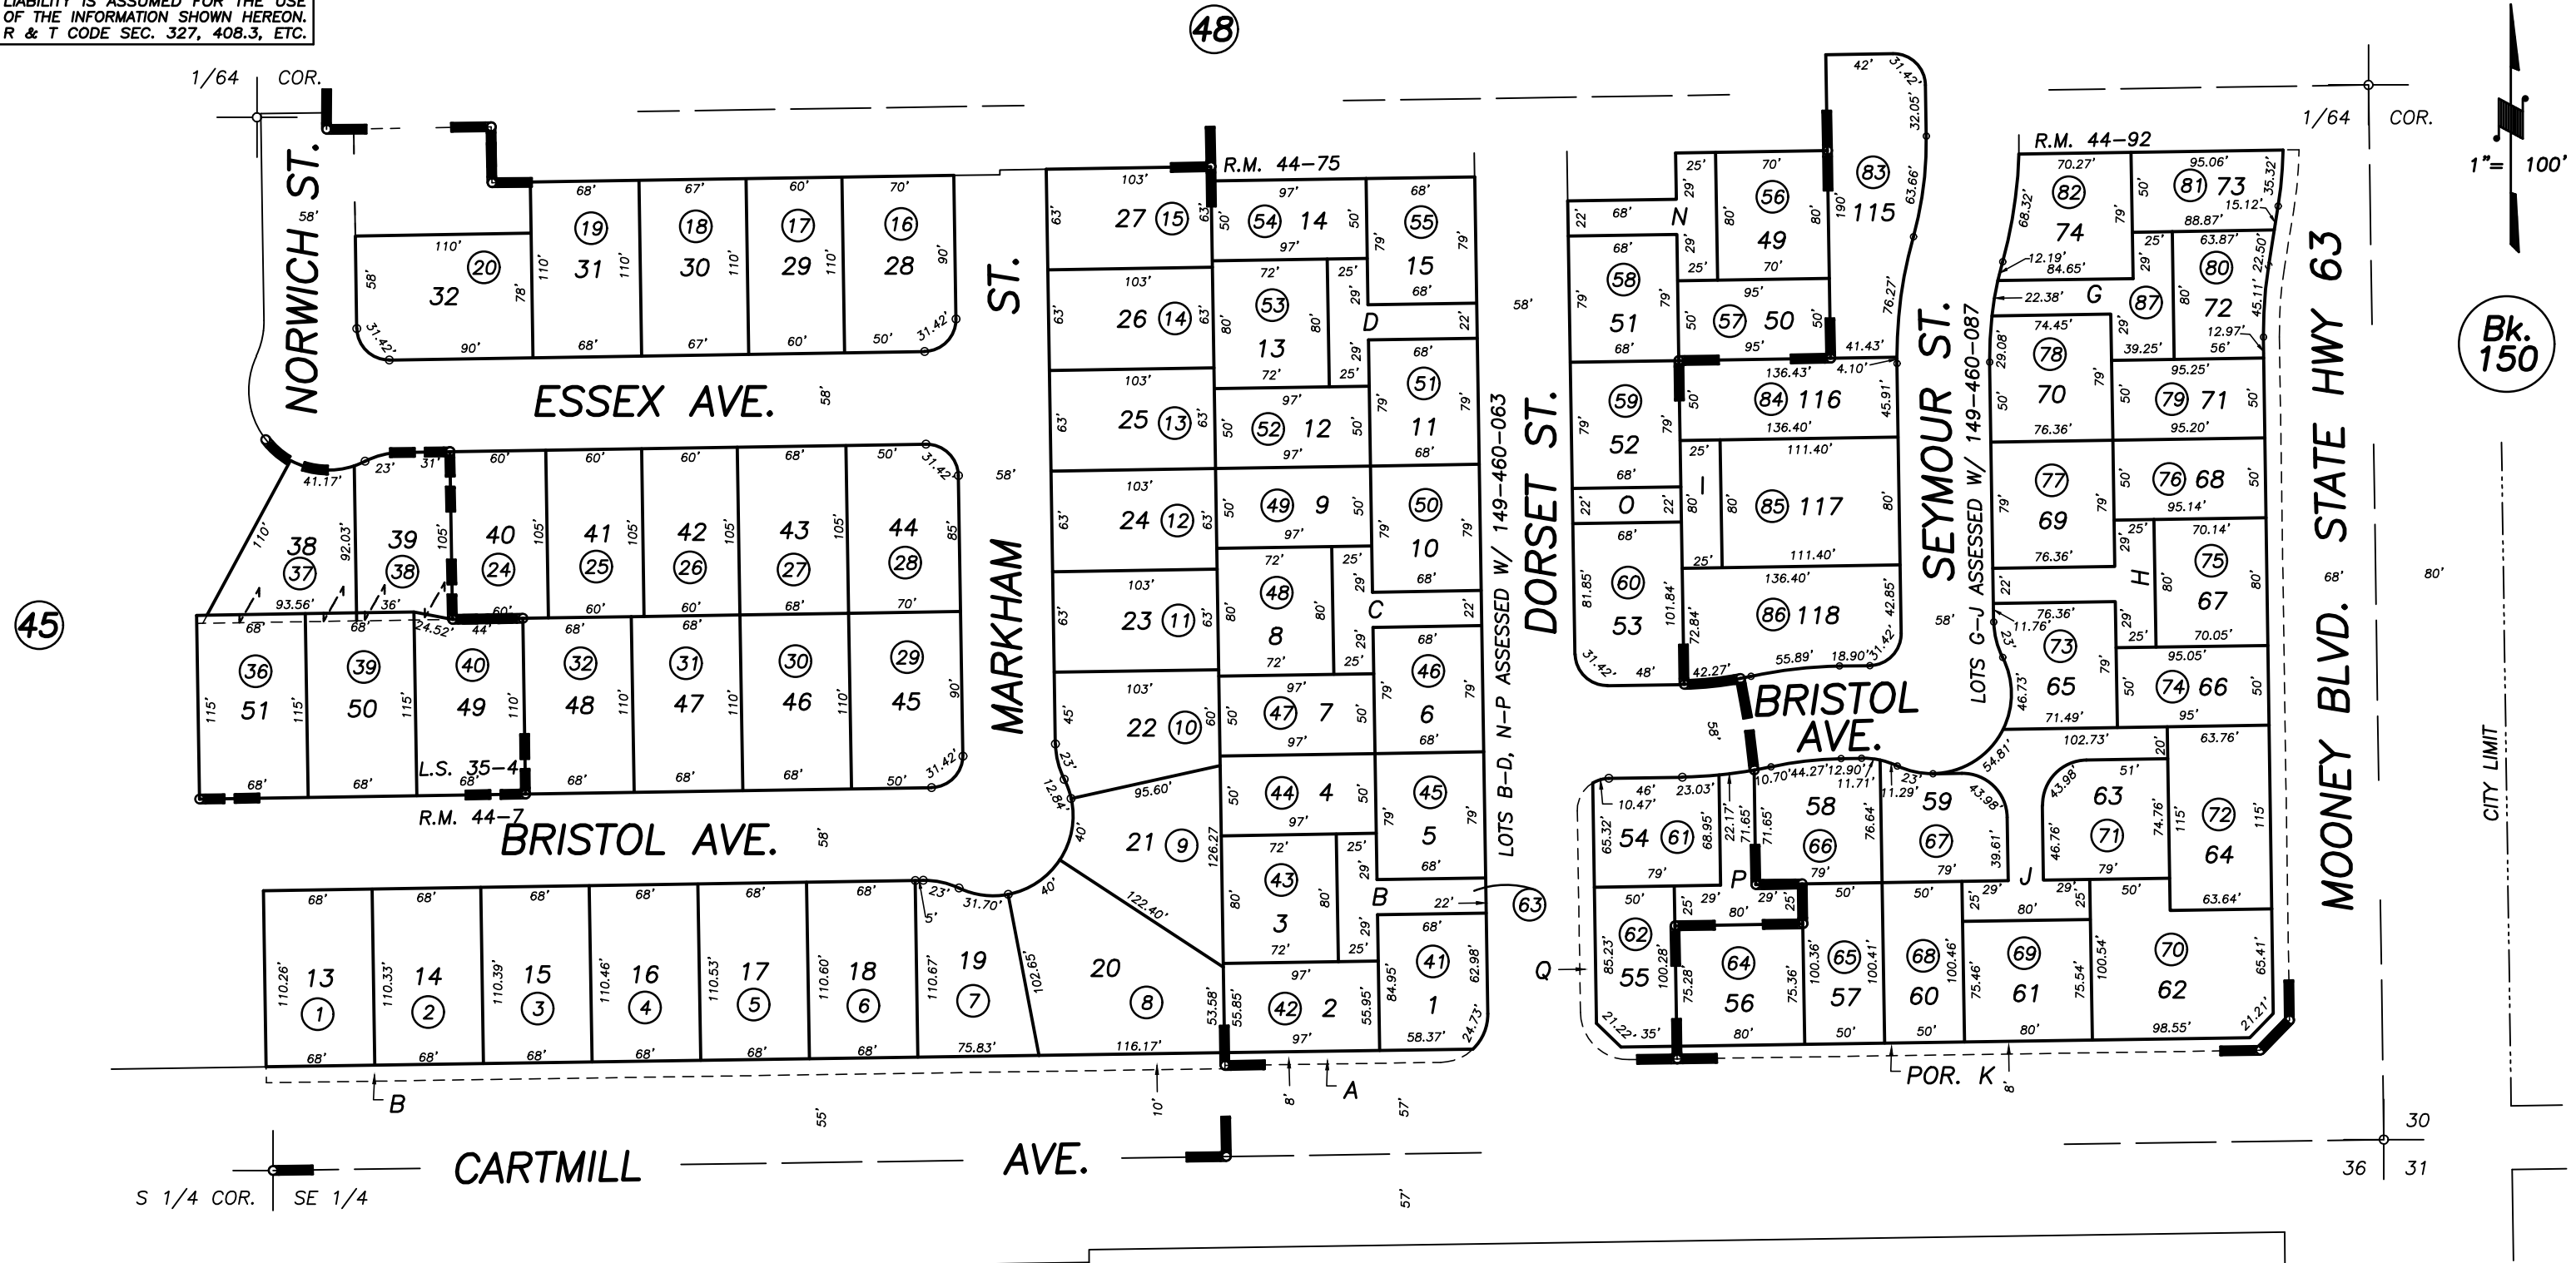

POR WILLOW GLEN PHASE 1, R.M. 44-7
 POR RECORD OF SURVEY, L.S. 35-4
 POR KENSINGTON ESTATES, PHASE 3, R.M. 44-75
 POR KENSINGTON ESTATES, PHASE 4, R.M. 44-92

CITY OF TULARE
ASSESSOR'S MAPS BK. 149 , PG. 46
COUNTY OF TULARE, CALIFORNIA, U.S.A.

NOTE: Assessor's Parcel Numbers Shown in Circles
 Assessor's Block Numbers Shown in Ellipses

① 123	2022-0041472	12/30/2022	JOS
	REVISION	DATE	TECH

38

Bk. 150