


S 1/2 SEC. 21, T. 19S., R. 25E., M.D.B. & M.

TAX CODE AREA 150-09
145-007

DISCLAIMER
THIS MAP WAS PREPARED FOR LOCAL PROPERTY ASSESSMENT PURPOSES ONLY. THE PARCELS SHOWN HEREON MAY NOT COMPLY WITH STATE AND LOCAL SUBDIVISION ORDINANCES. NO LIABILITY IS ASSUMED FOR THE USE OF THE INFORMATION HEREON.

REVISED: 1/12/2022
REASON: 2021-0037284
CAD TECH: NFL

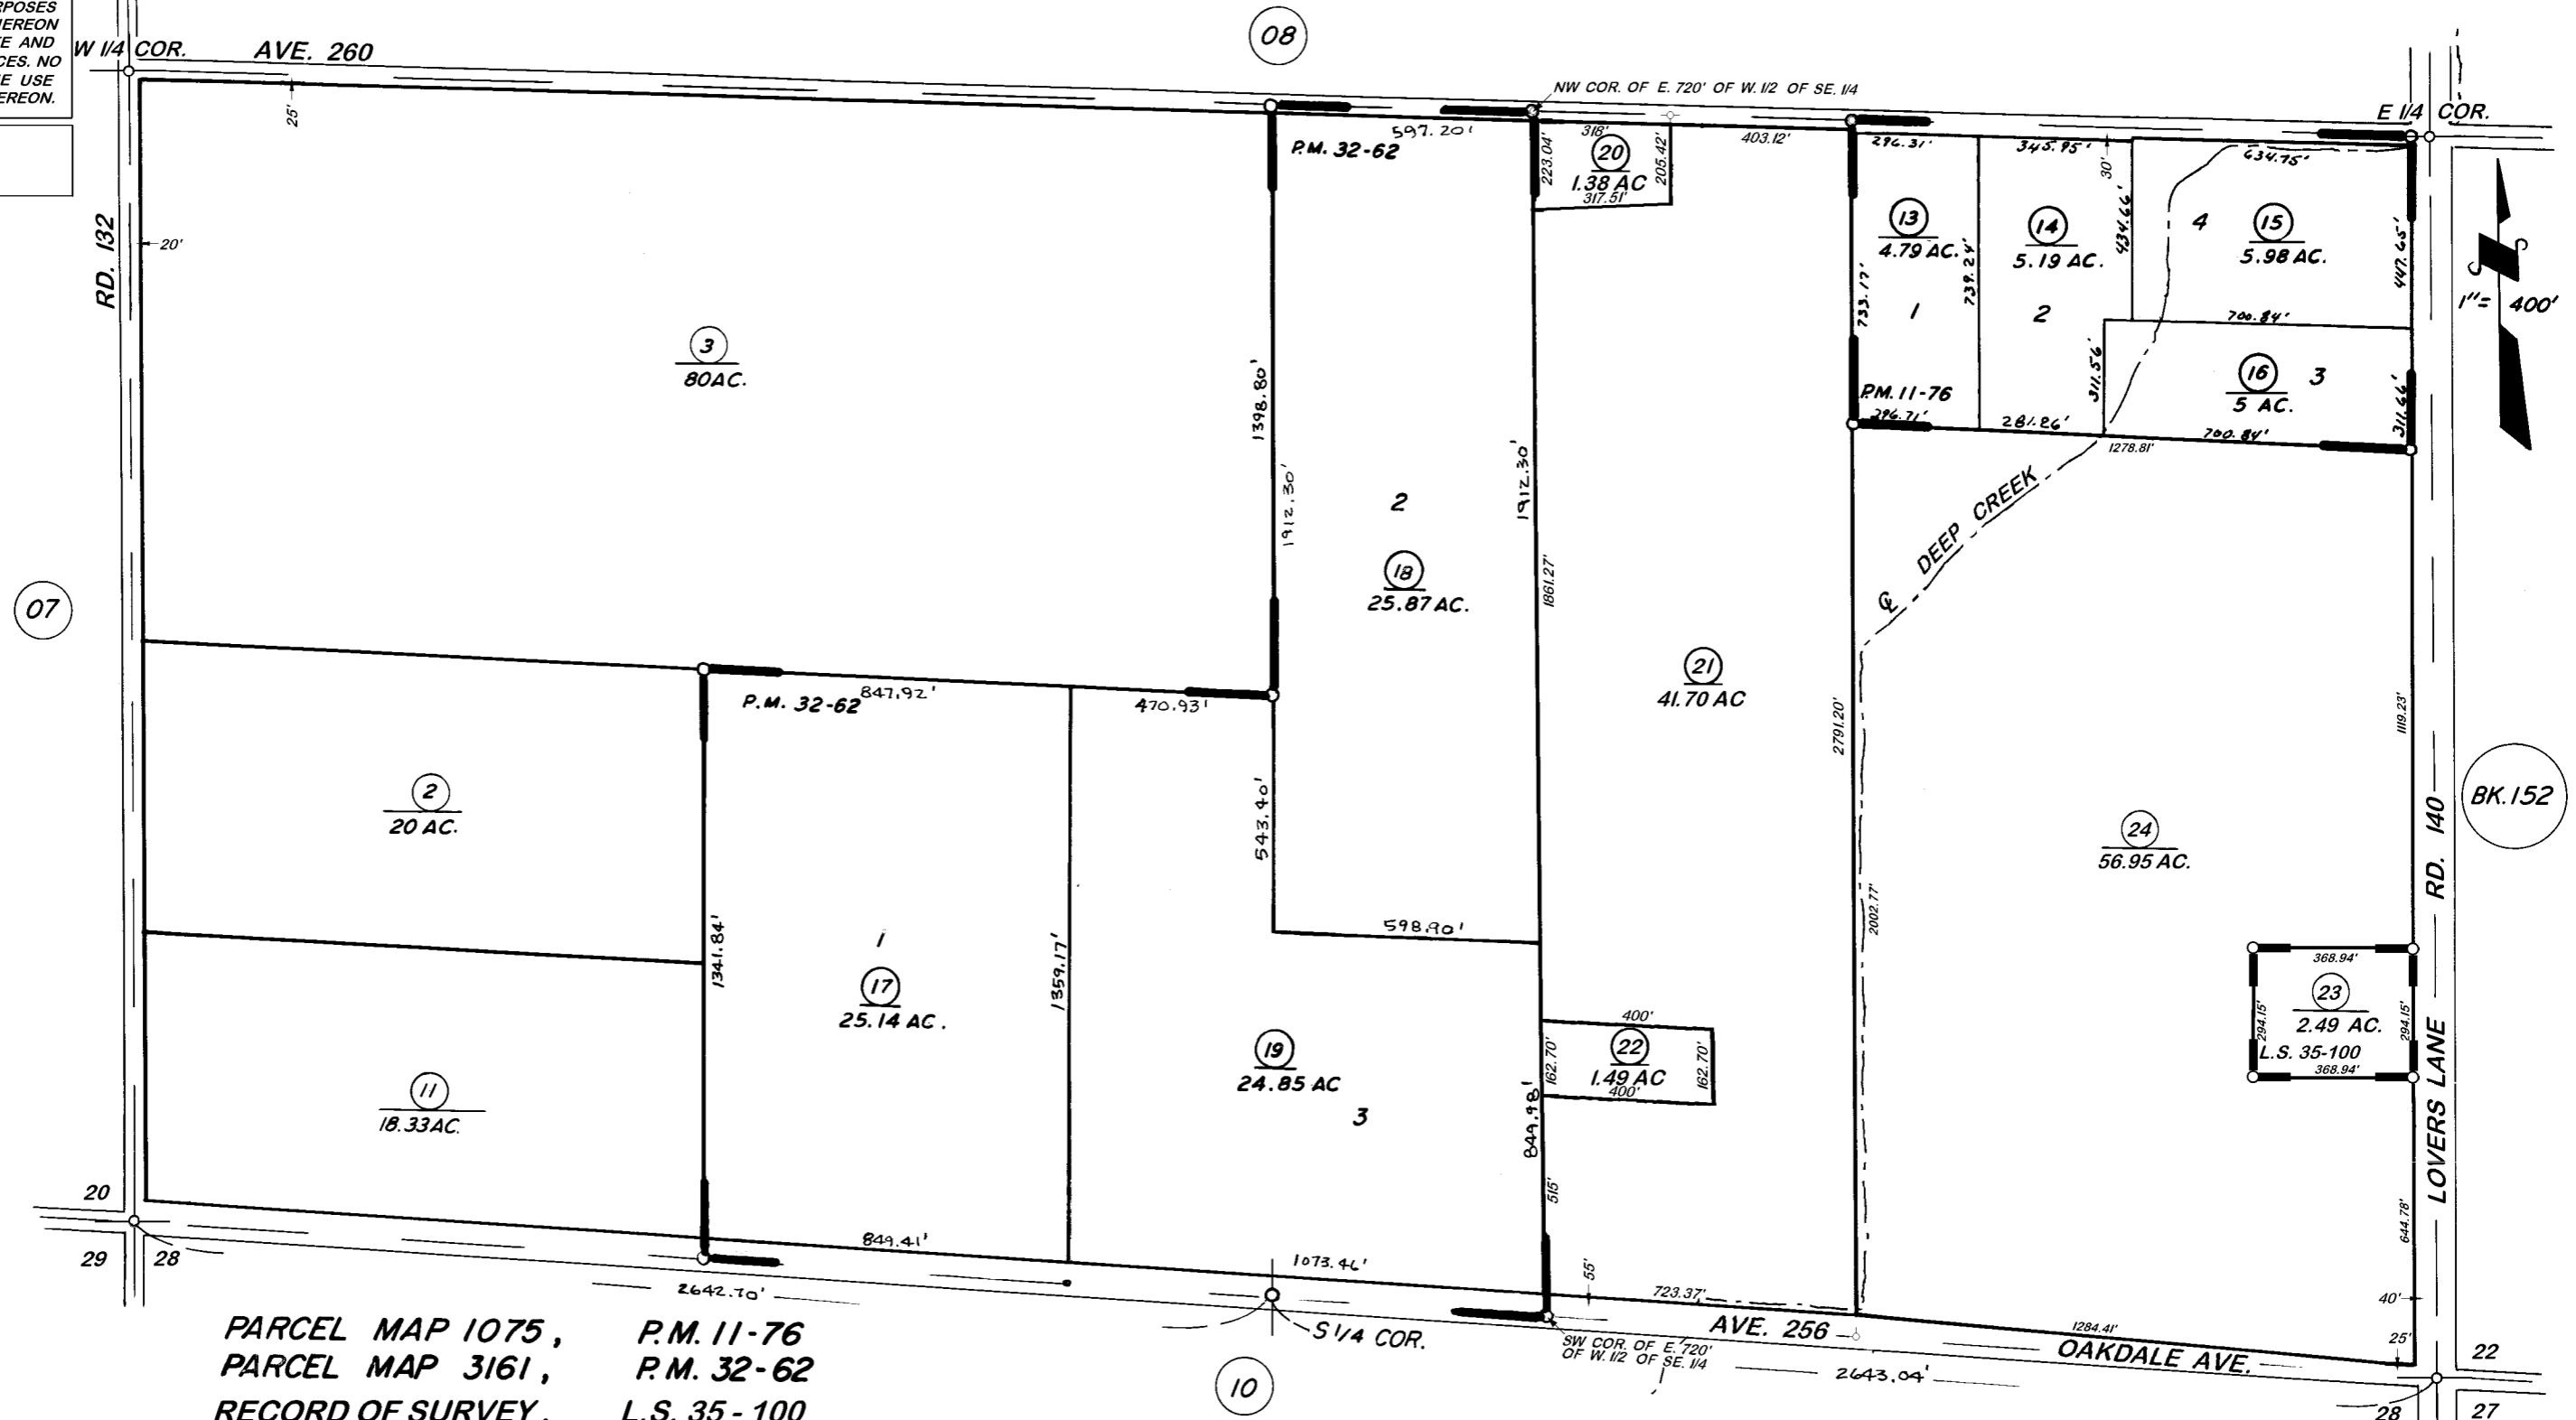

PARCEL MAP 1075, P.M. 11-76
PARCEL MAP 3161, P.M. 32-62
RECORD OF SURVEY, L.S. 35-100

VINCINITY OF VISALIA
ASSESSOR'S MAPS BK. 150, PG. 09.
COUNTY OF TULARE, CALIF.

NOTE — ASSESSOR'S BLOCK NUMBERS SHOWN IN ELLIPSES
ASSESSOR'S PARCEL NUMBERS SHOWN IN CIRCLES